


SEE 12

SEE 12

SEE 12

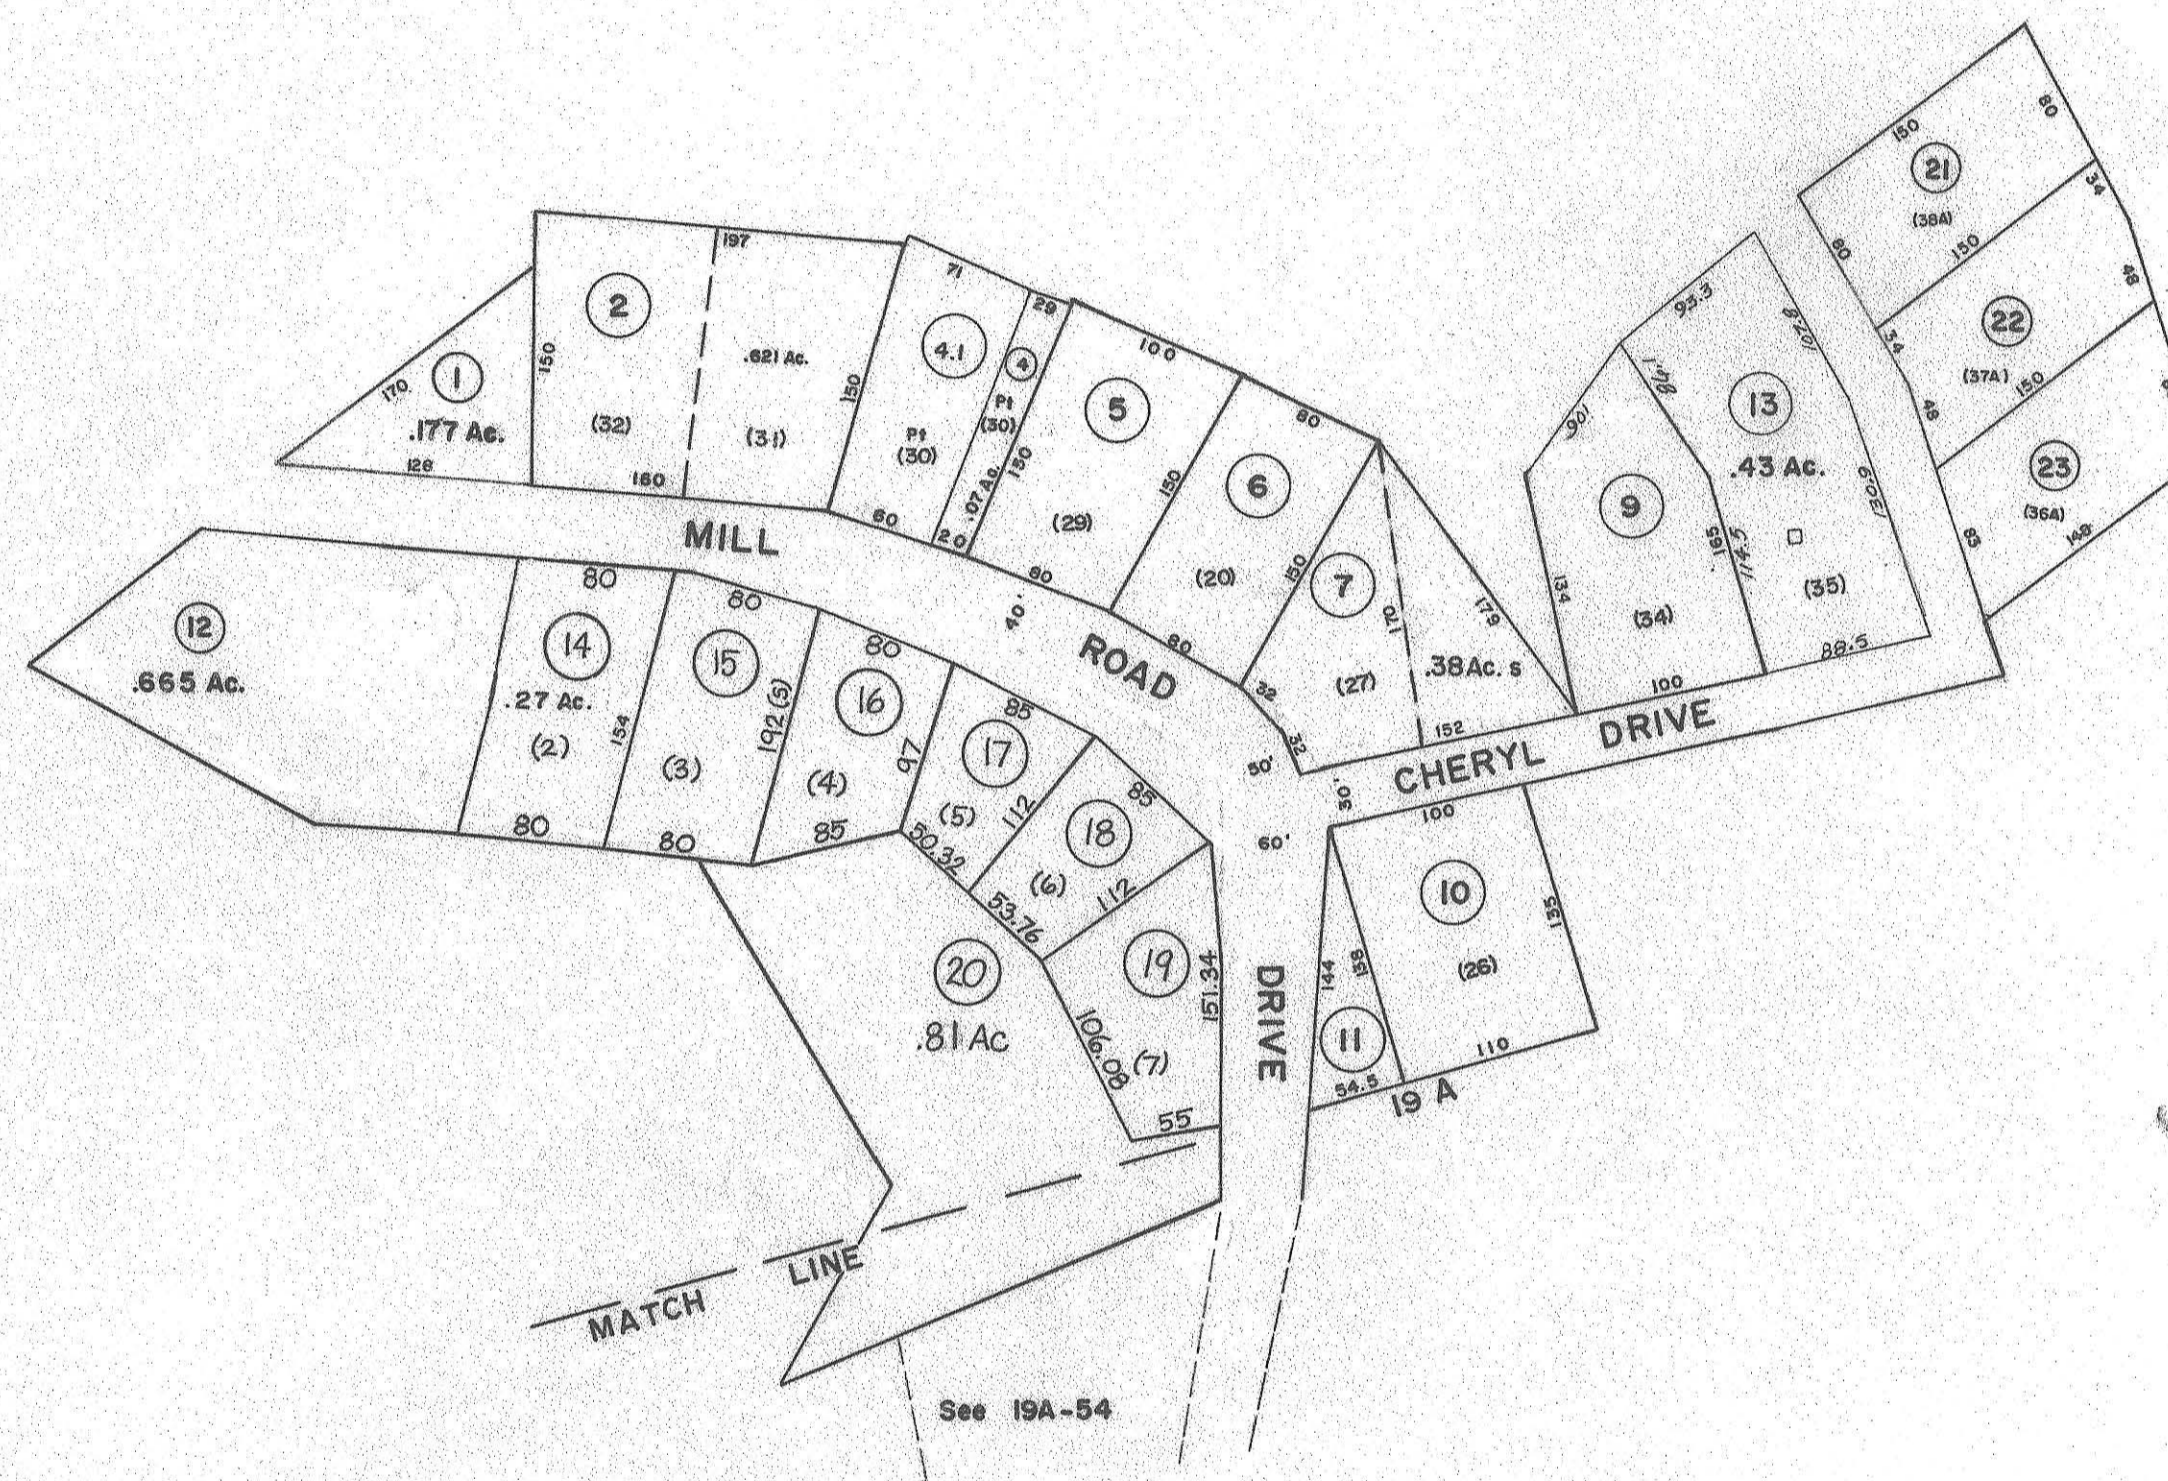


For Tax Purposes Only

Prepared by
ASSESSMENT EQUALIZATION DIV.
STATE TAX COMMISSIONER
CHARLESTON, W. VA.

Property line ————
 Edge of pavement or roadway - - - -
 Corporation line - - - - -
 District line - - - - -
 County line - - - - -


Original lot line - - - - -
 Deed lot number (15)
 Parcel or index number (19)
 Improvement (19)
 Railroad (19)

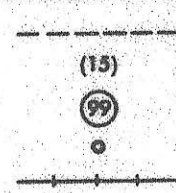

Revisions

1	2-27-76	SAH	9	17
2	7-1-77	WHP	10	18
3	10/19/83	JRB	11	19
4	REV TO 7-1-85	REP	12	20
5	O.G.I.S 3-13-95	J.E.B	13	21
6	OGIS 4/18/99	SAJ	14	22
7	5/21/06	S&H	15	23
8	3/7/17	SLS	16	24

KEY MAP

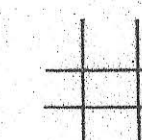

JACKSON COUNTY-WEST VIRGINIA

Office of Assessor

RAVENSWOOD DISTRICT
City-Town-District

Map No: **19 C**

Date, Aerial Photography: _____ Date, Map: 10-3-67
Photo No: _____ Scale: 1"=100'