


SEE 20

SEE 20

SEE 20

SEE 20

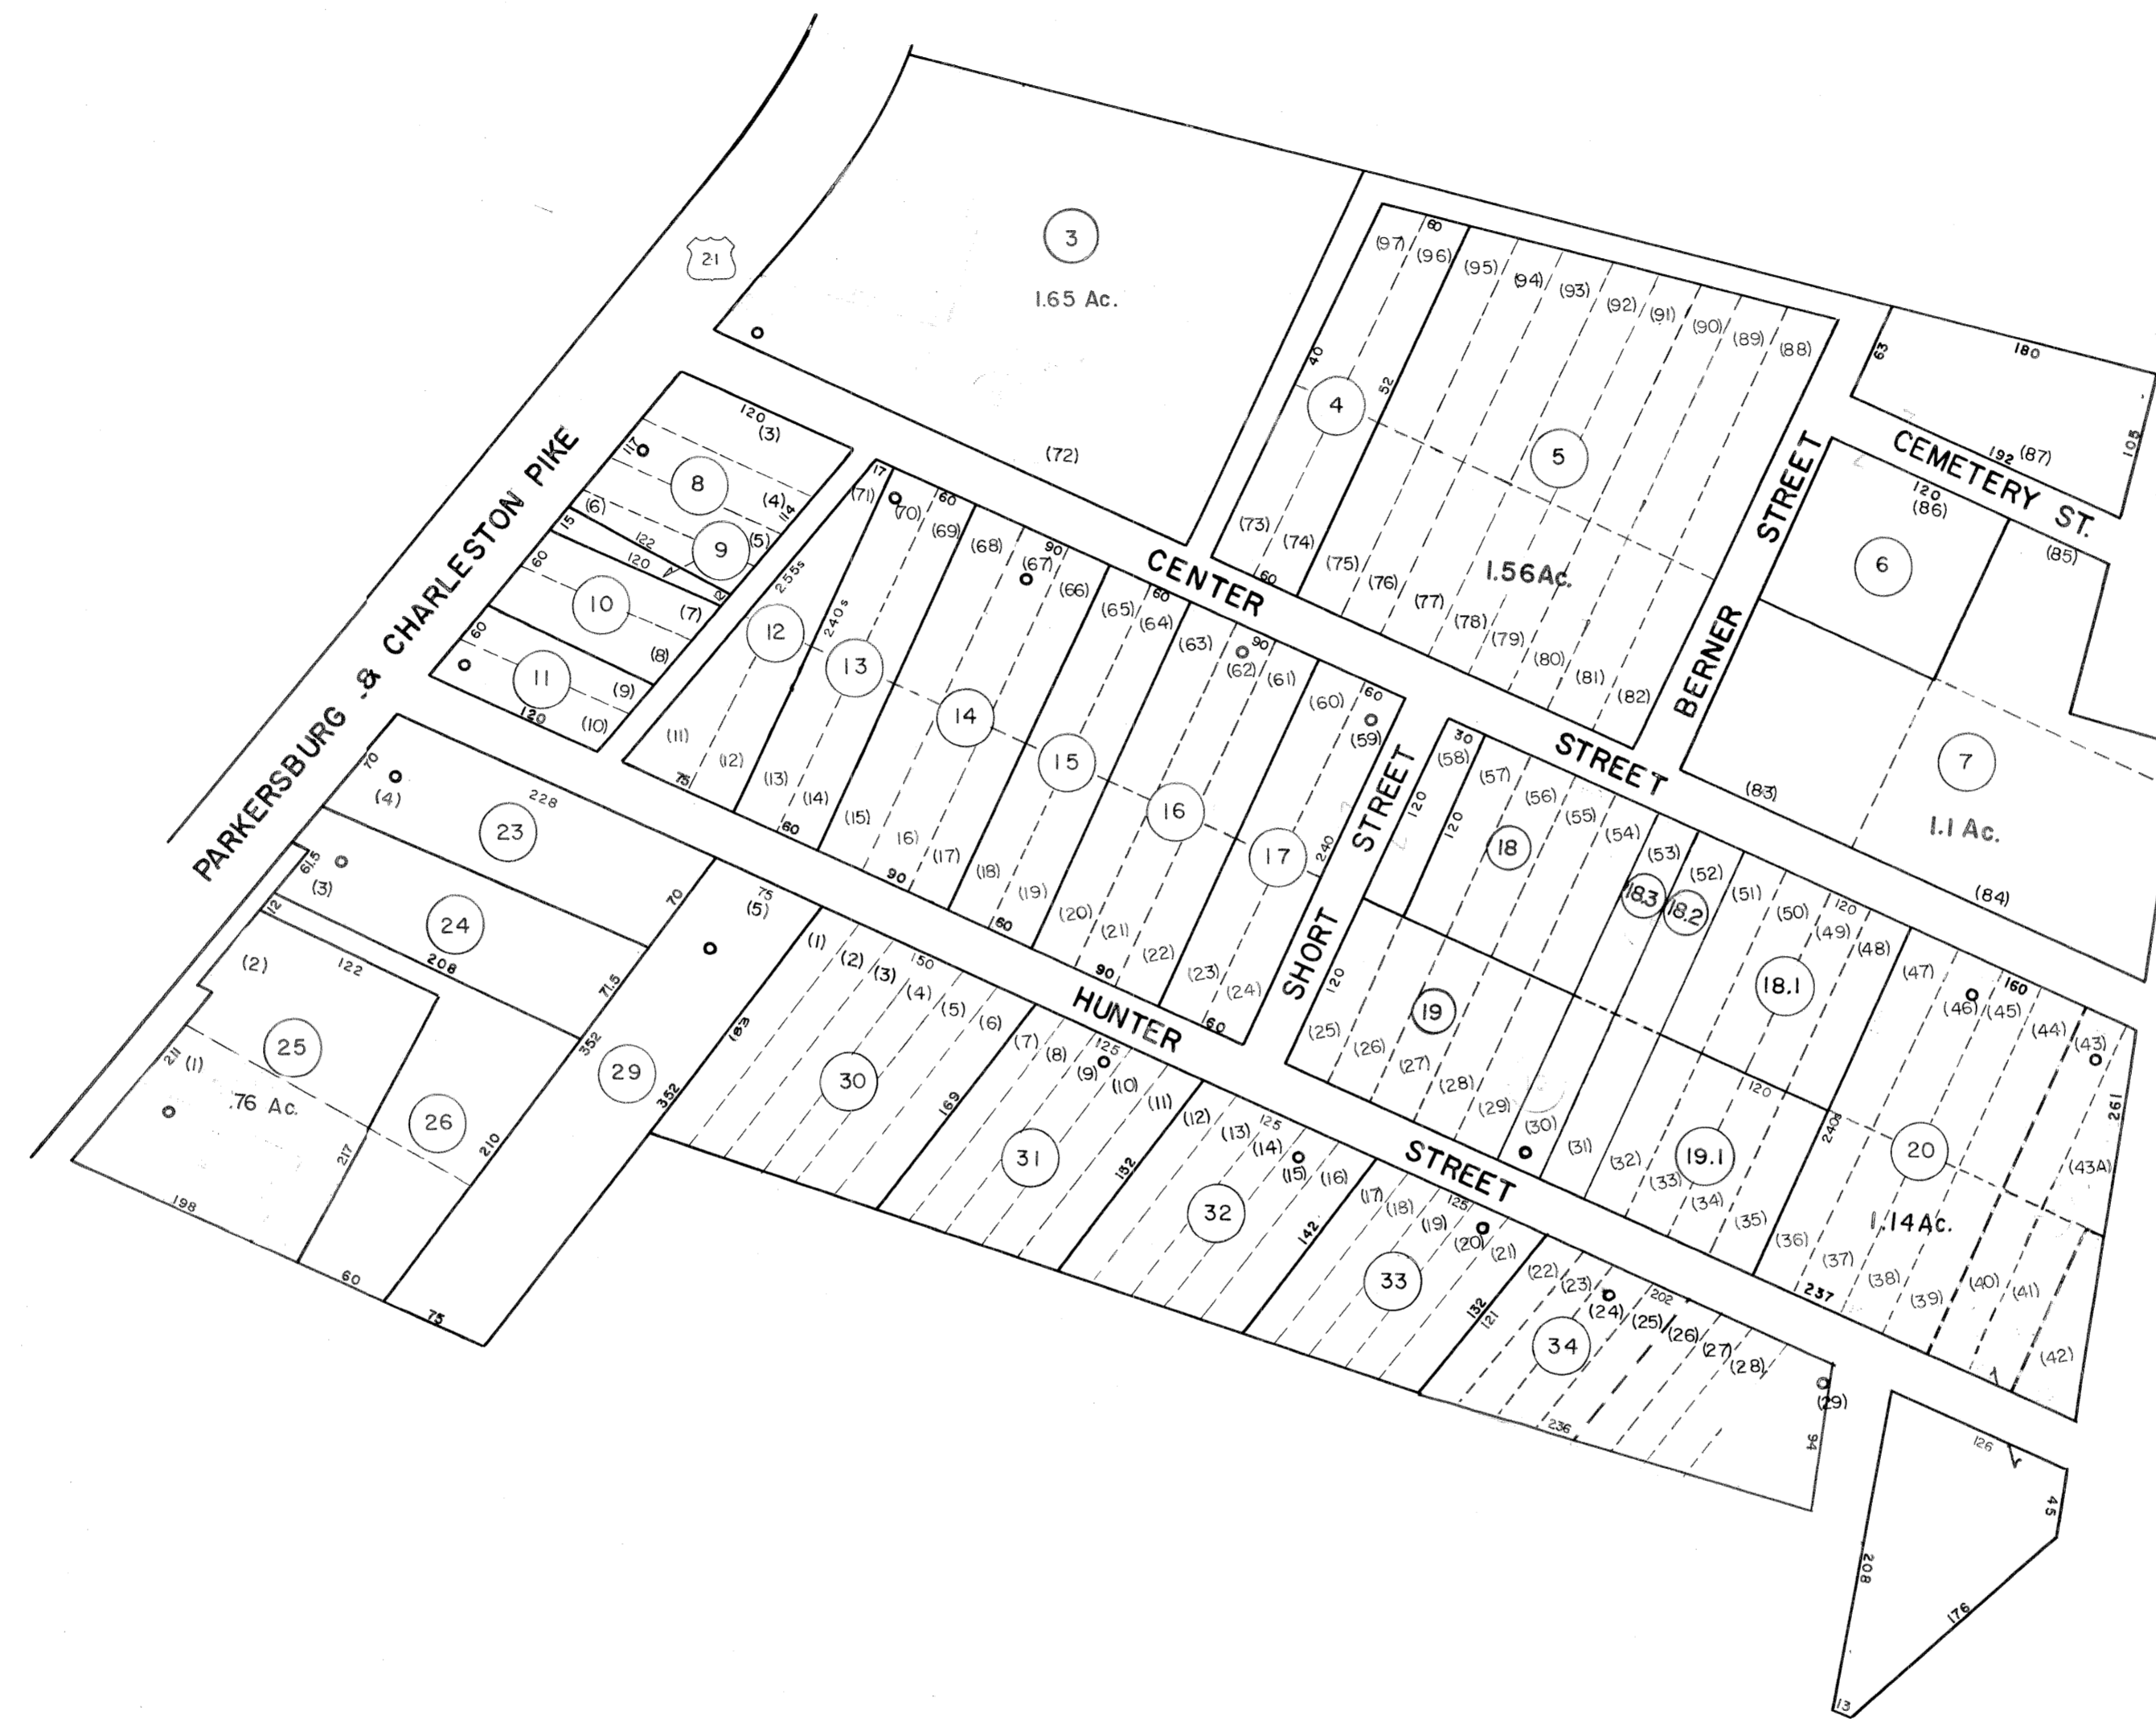

FOR TAX PURPOSES ONLY

PREPARED BY
AERO SERVICE CORPORATION
 210 E. COURTLAND STREET PHILADELPHIA, PENNA.

Legend

Property line	—	Original lot line
Edge of pavement or roadway	----	Deed lot number in parenthesis	(15)
Corporation line	-----	Parcel or index number in circle	⊙
District line	-----	Improvement	○
County line	-----	Railroad	+

Revisions

1	2-2-76	DS	9	17
2	4-1-85	REB	10	18
3	Revised to 7-1-89	REB	11	19
4	OGIS 4-96	HD	12	20
5	OGIS 5-98	HD	13	21
6	3/15/2003	SBH	14	22
7	4-13-10	HS	15	23
8			16	24

JACKSON COUNTY — WEST VIRGINIA
 Office of Assessor

RAVENSWOOD DISTRICT

City — Town — District:

20 A

Map No: _____
Date, Aerial Photography: 11-26-62 Date, Map: 11-13-64

Photo No: _____ Scale: 1" = 100'