


RIPLEY VIEW ESTATES

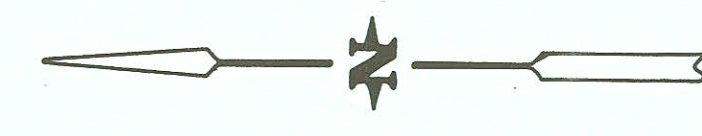

For Tax Purposes Only
 Prepared by
 LOCAL GOVERNMENT RELATIONS DIV.
 STATE TAX COMMISSIONER
 CHARLESTON, W.VA.

LEGEND	
Property line	—————
Edge of pavement or roadway	—————
Corporation line	—————
District line	—————
County line	—————
Original lot line	—————
Dead lot number	(15)
Parcel or index number	(26)
Improvement	○
Railroad	—————

REVISIONS	
1	Map No. 116/80
2	Revised to 7-1-85
3	OGIS 4-96 HD
4	OGIS 5-98 HD
5	5/30/06 S.B.H.
6	5-25-15 H.S.
7	
8	

RESTRICTION

All tax maps created under the provisions of reappraisal legislation are the property of the State of West Virginia and the reproduction, copying, distribution or sale of such tax maps or any copies thereof without the written permission of the State Tax Commissioner is prohibited by law.

KEY MAP	
17	17
17	17
17	17

JACKSON COUNTY
 Office of Assessor

RIPLEY DISTRICT
 Sheet No 17-A
 Date, Aerial Photography: _____
 Photo No: _____
 Date, Map: _____
 Scale: 1" = 100'

H. T. HALL