



SECTION 2
MAP 28B

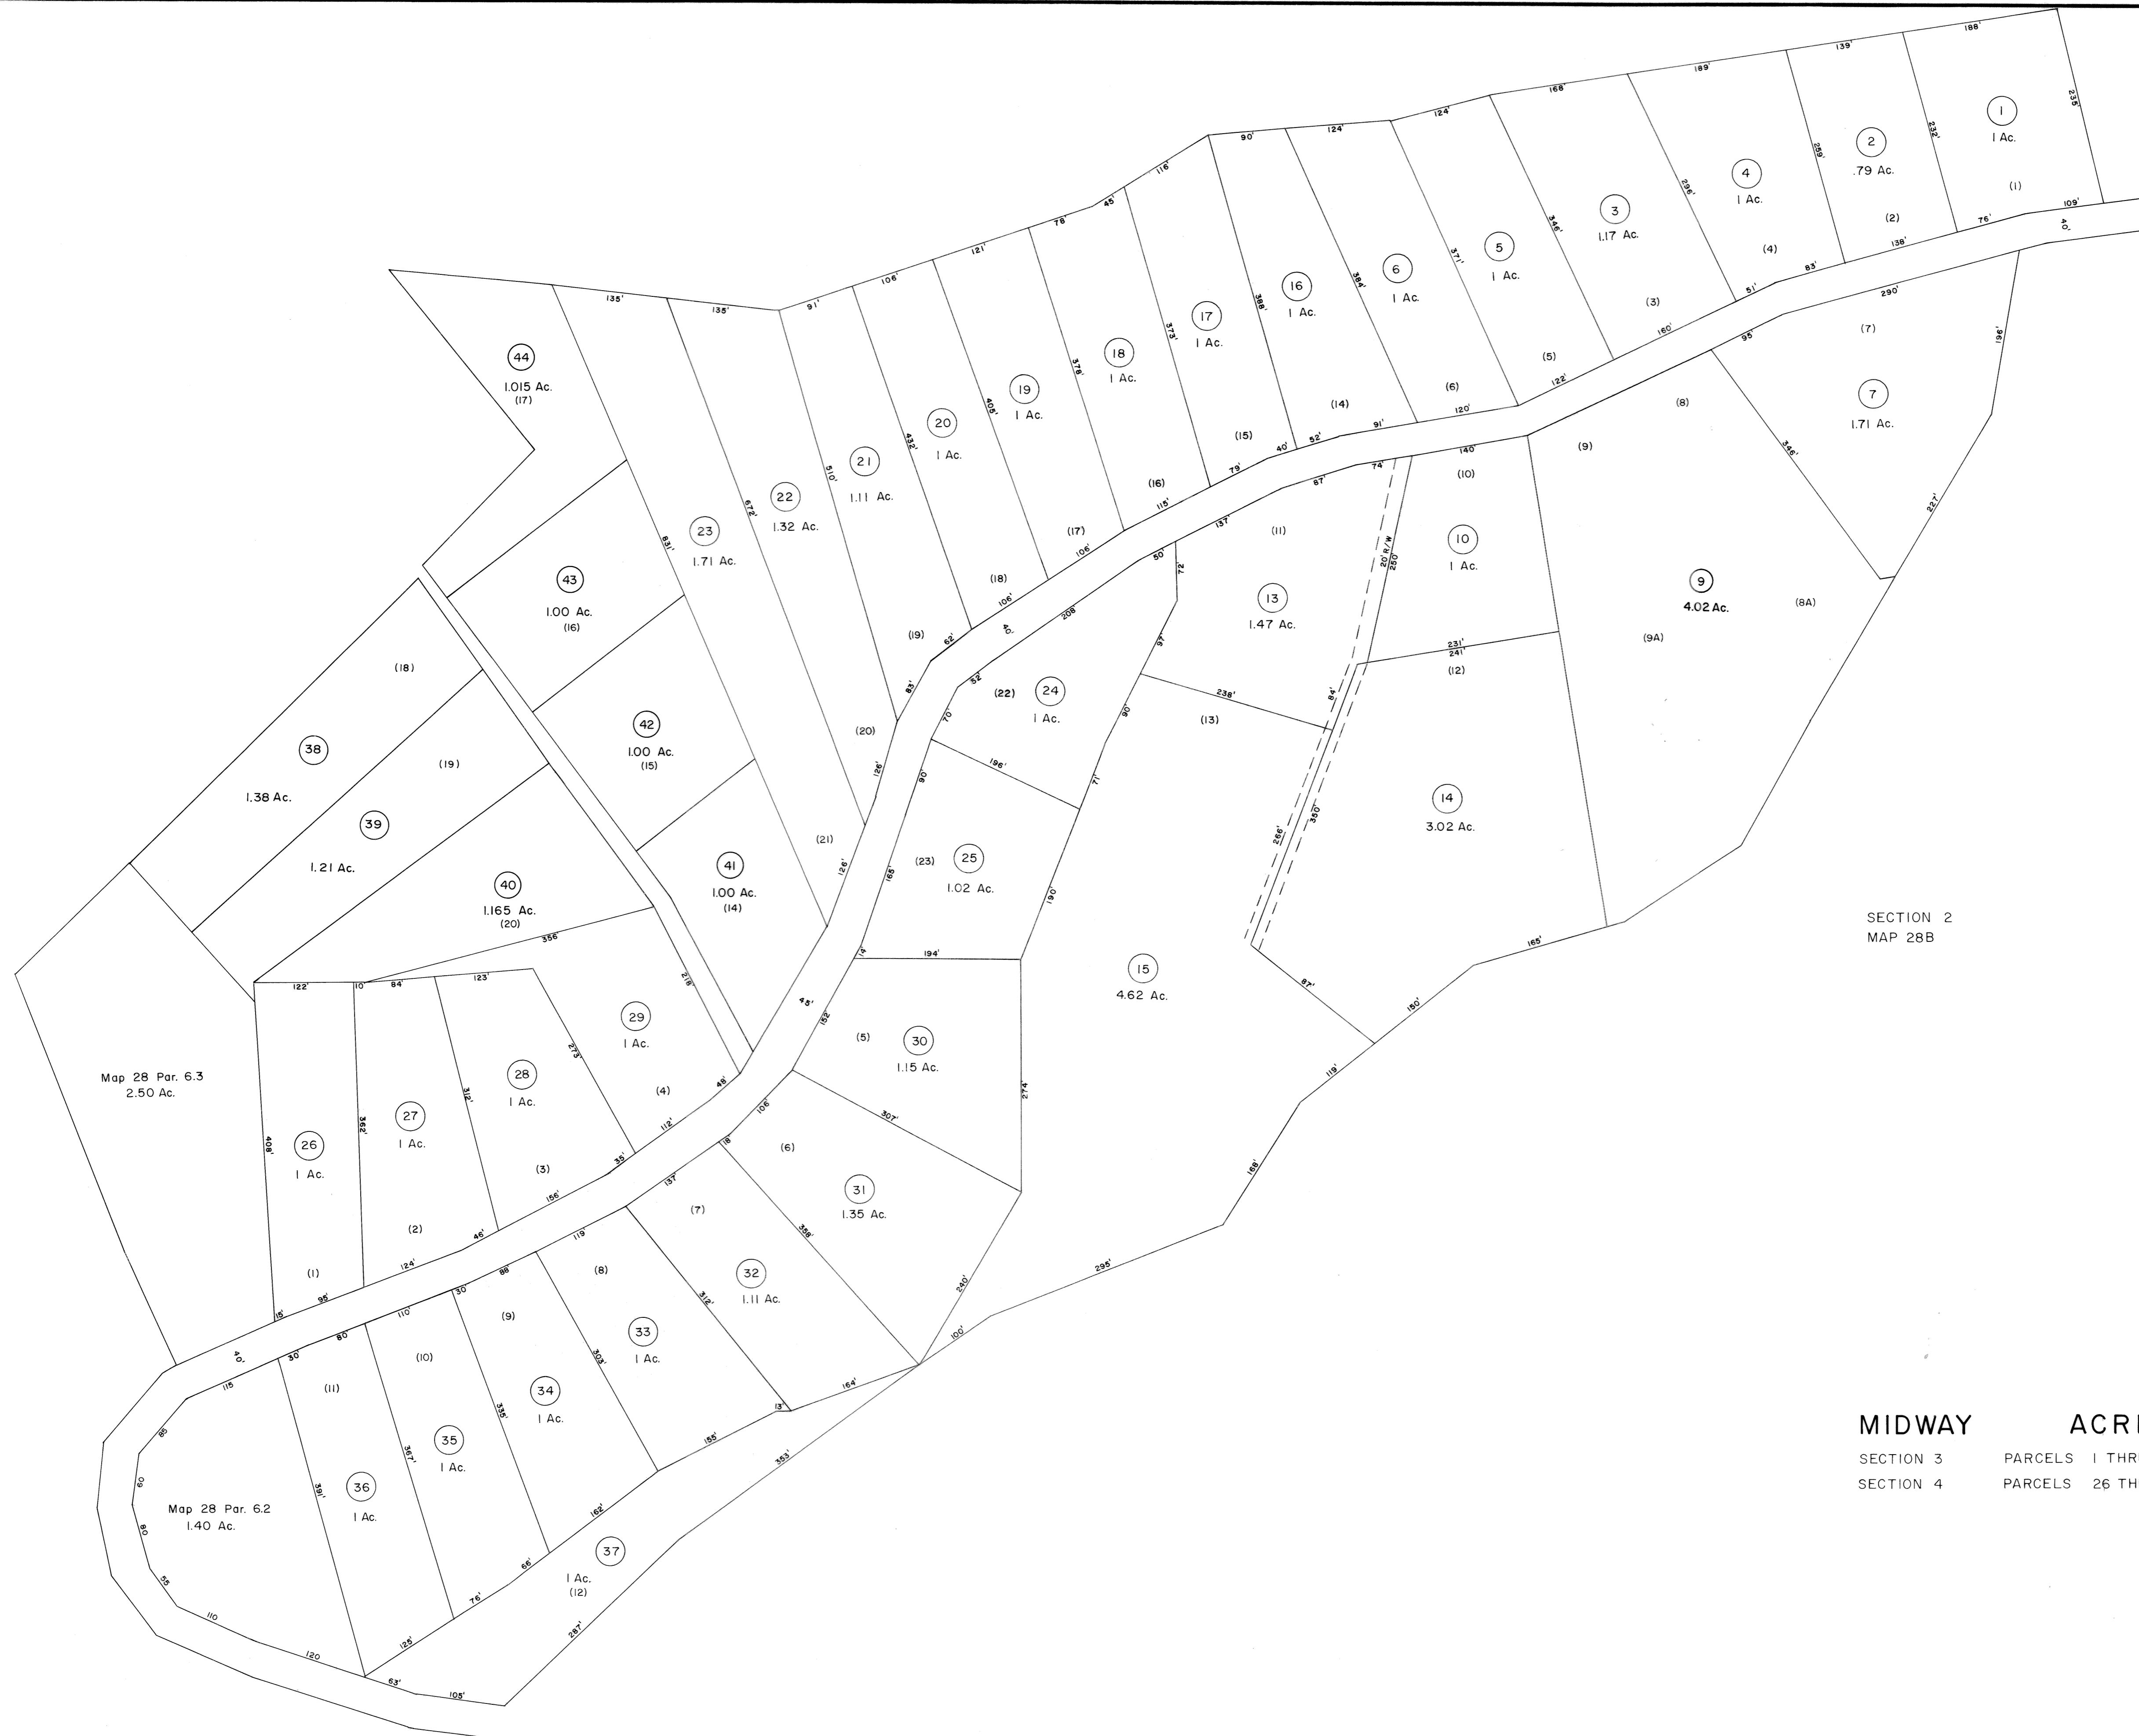

SECTION 2
MAP 28B

MIDWAY ACRES
SECTION 3 PARCELS 1 THRU 25
SECTION 4 PARCELS 26 THRU 44

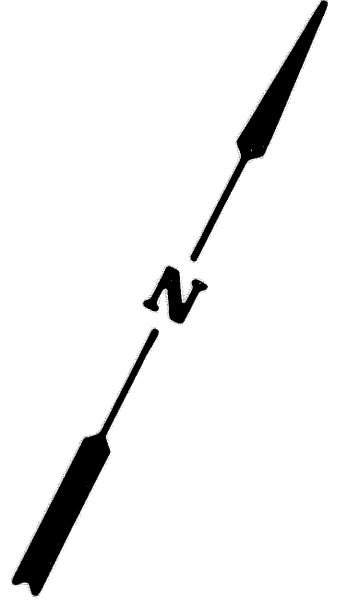

For Tax Purposes Only

Prepared by
STATE TAX DEPARTMENT
STATE TAX COMMISSIONER
CHARLESTON, WV.

LEGEND

Property line	Original lot line	(15)
Edge of pavement or roadway	Deed lot number	(15)
Corporation line	Parcel or index number	(15)
District line	Improvement	(15)
County line	Railroad	(15)
State line	Scaled dimension	(S)
Land hook	Deed dimension	(D)
Water	Calculated area	(C)

REVISIONS

NEW MAP TO 7-1-89	NCS
OGIS	3/3/92 DSH
OGIS	3/20/94 SAJ
5/21/2001	SAH

RESTRICTION

All tax maps created under the provisions of reappraisal legislation are the property of the State of West Virginia and the reproduction, copying, distribution or sale of such tax maps or any copies thereof without the written permission of the State Tax Commissioner is prohibited by law.

KEY MAP

JACKSON COUNTY WEST VIRGINIA
Office of Assessor

RIPLEY DISTRICT
28C

Date, Aerial Photography:
Photo No:

Date, Map: 6-12-89
Scale: 1" = 100'