



SEE
6-13

SEE
11-18

P/O 11-4

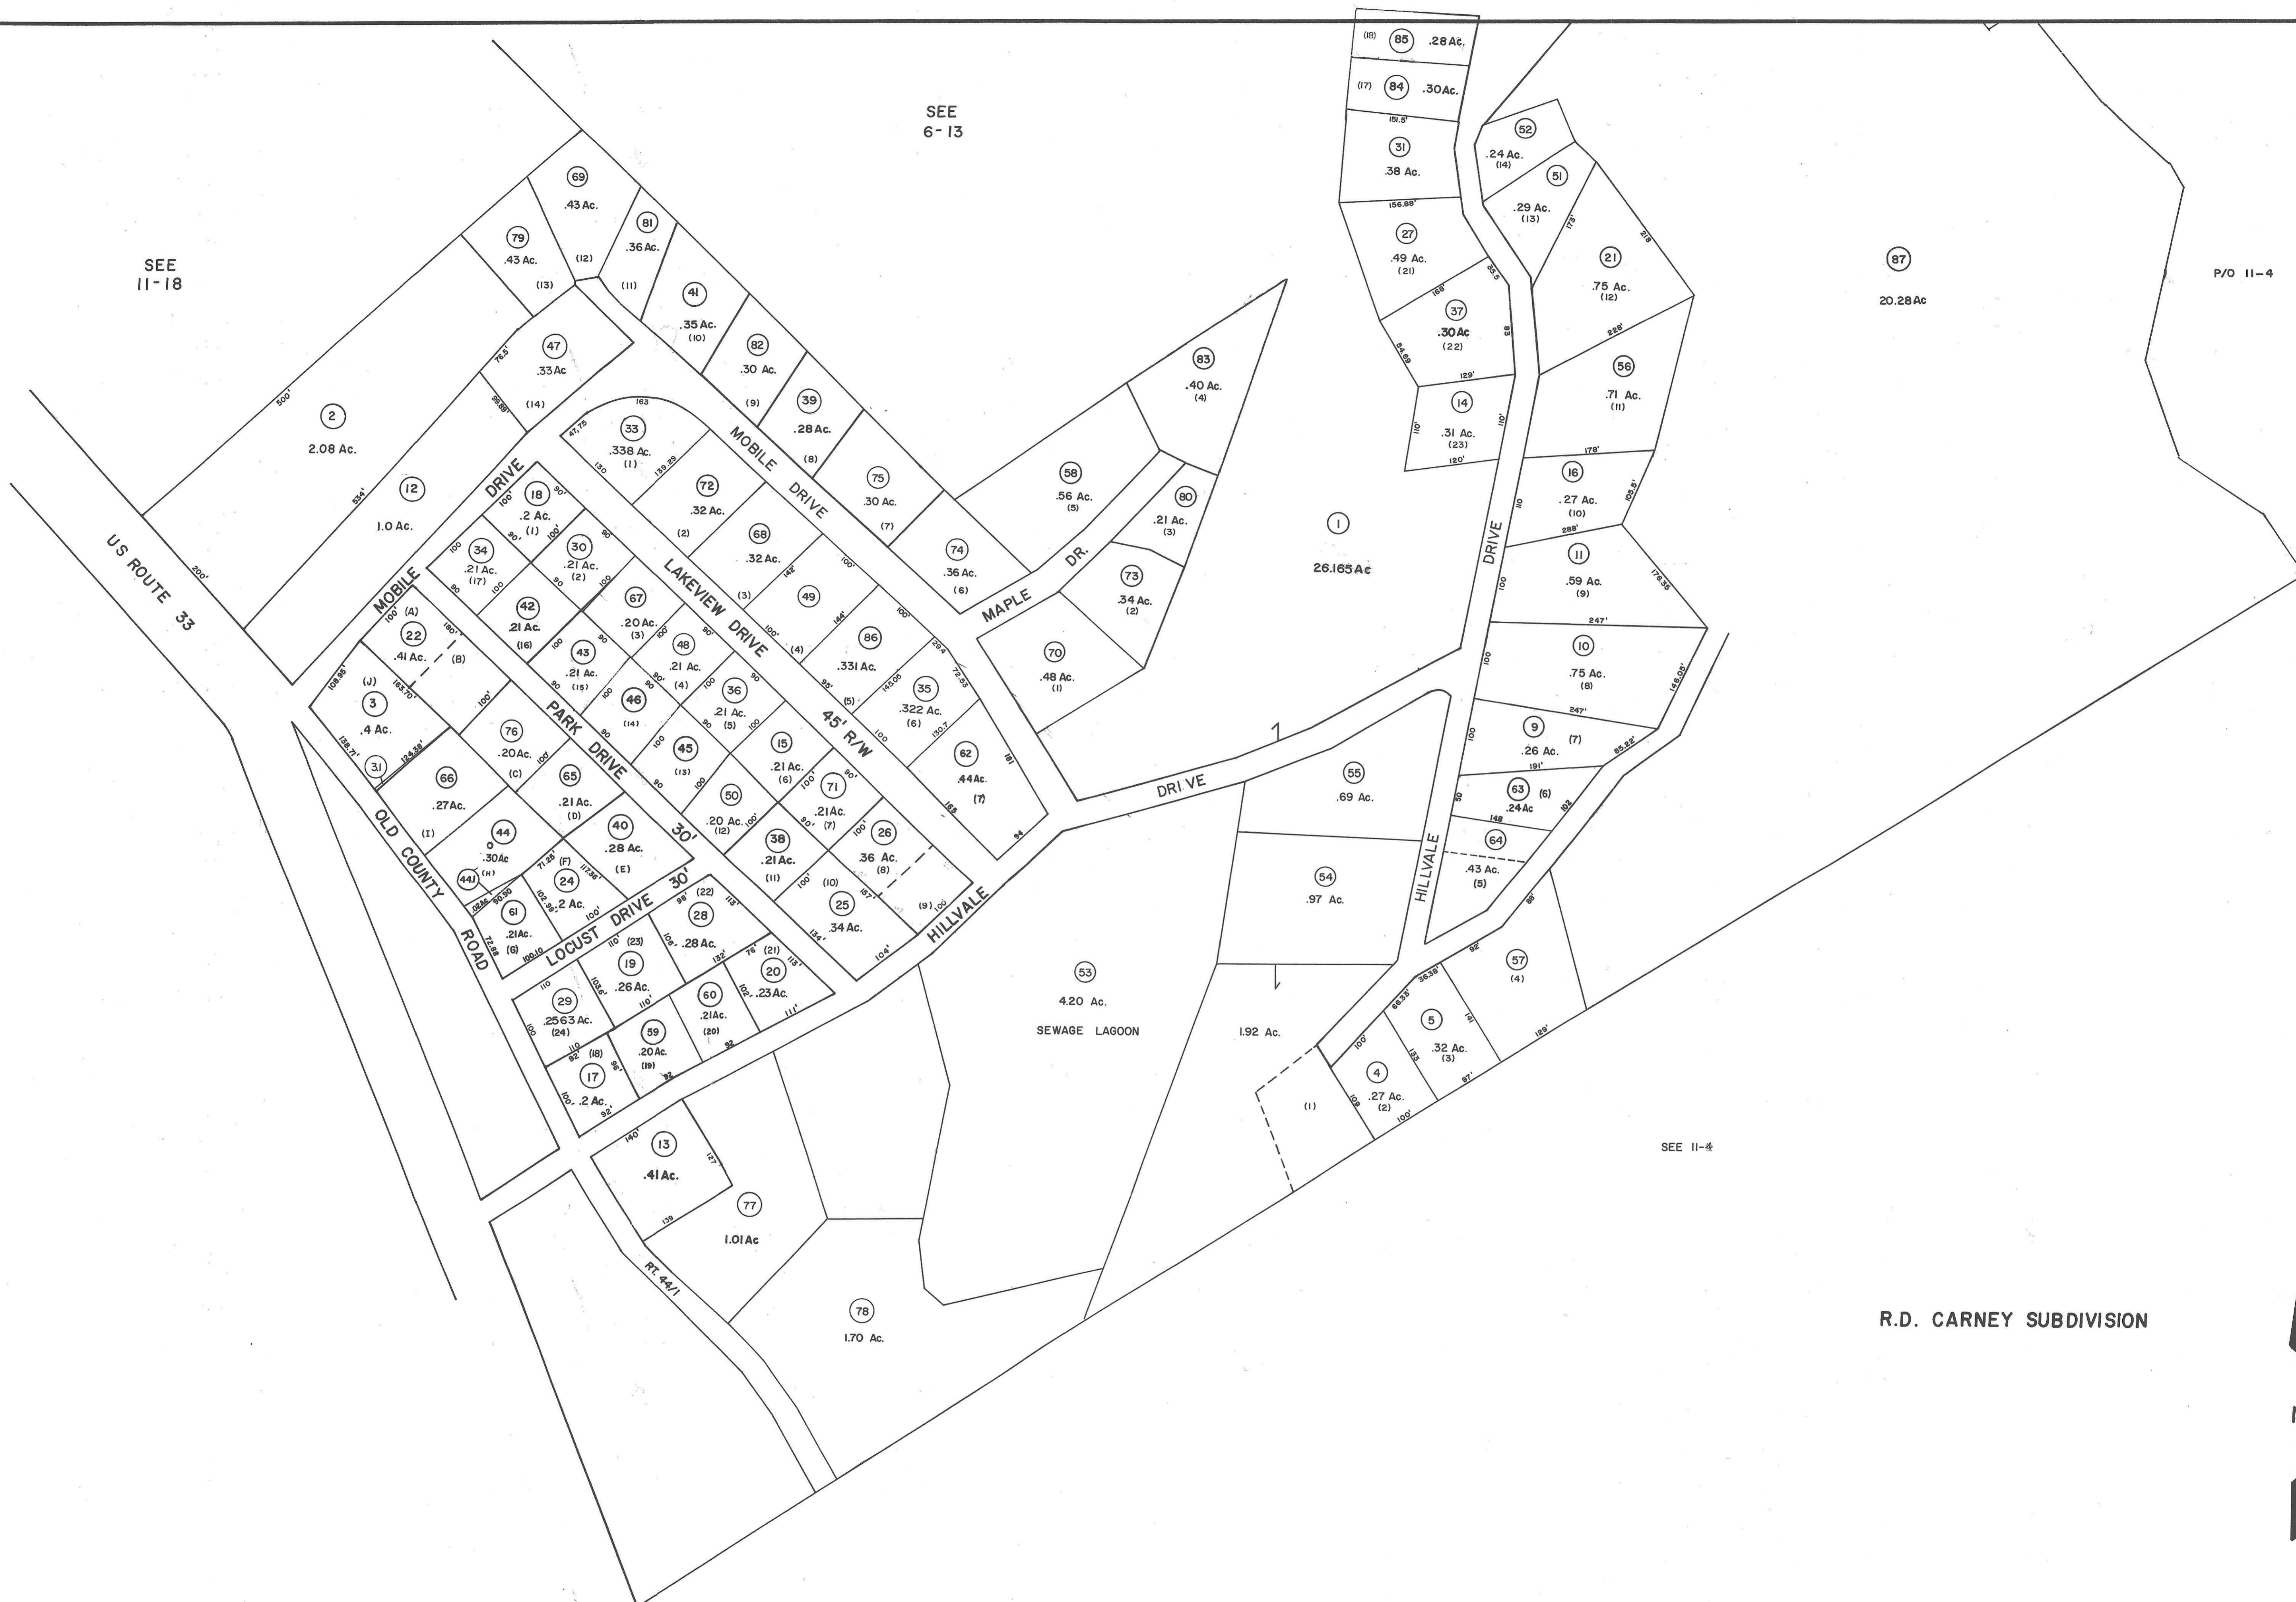

R.D. CARNEY SUBDIVISION

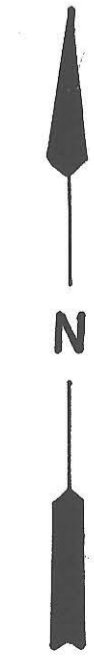


For Tax Purposes Only

Prepared by
Oil & Gas Information Service
P.O. Box 3810
Charleston, WV 25338

LEGEND	
Property line	—
Edge of pavement or roadway	—
Corporation line	—
District line	—
County line	—
State line	—
Land hook	—
Water	—
Original lot line	—
Deed lot number	(15)
Parcel or index number	(20)
Improvement	o
Railroad	—
Scaled dimension	(5)
Deed dimension	(D)
Calculated area	(C)

REVISIONS	
OGIS	3/27/92 NK
OGIS	5/12/93 DSH
OGIS	3/14/94 DC
O.G.I.S	3-13-95 J.E.B
OGIS	4-96 SAJ
OGIS	4-97 HD
OGIS	5/2/98 SAJ
OGIS	5/1/99 SAJ
4/19/2000	S&H
5/21/2001	S&H
4/6/2002	S&H

RESTRICTION	
6/29/06 H&S	
5-13-07 H&S	
4-20-12 H&S	
5/17/15 S&H	
4-26-16 H&S	

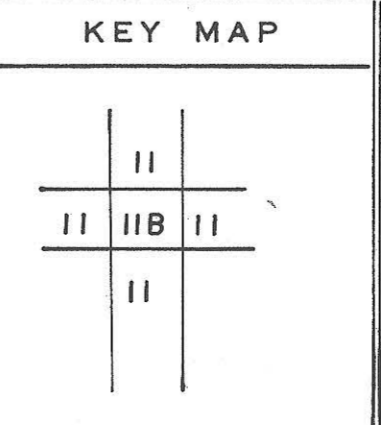

JACKSON COUNTY — WEST VIRGINIA
OFFICE OF ASSESSOR

UNION DISTRICT
IIB

Date, Aerial Photography:
Photo No:

Date, Map:
Scale: 1" = 100'