


44

49

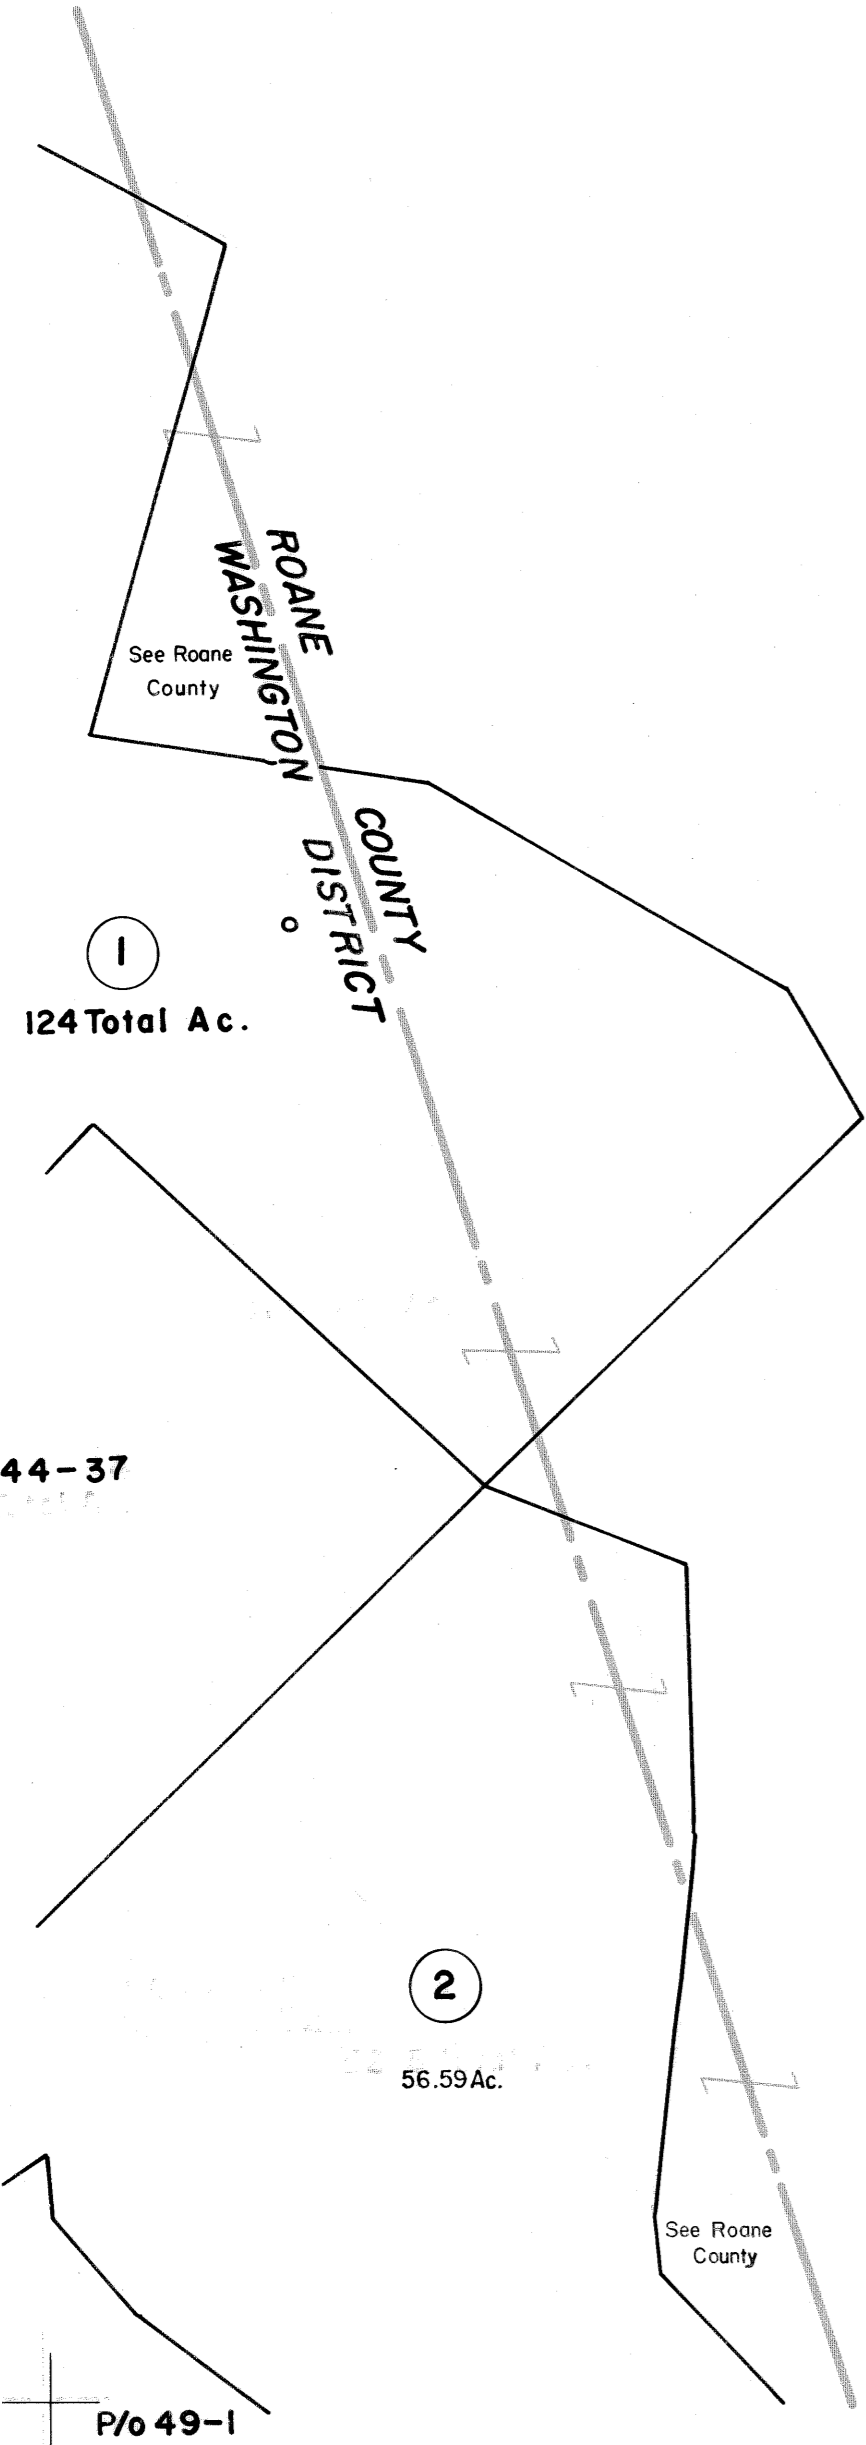

FOR TAX PURPOSES ONLY

PREPARED BY  
**AERO SERVICE CORPORATION**  
 210 E. COURTLAND STREET PHILADELPHIA, PENNA.

Legend	
Property line	—————
Edge of pavement or roadway	—————
Corporation line	—————
District line	—————
County line	—————
Original lot line	.....
Deed lot number in parenthesis (15)	
Parcel or index number in circle	⊙
Improvement	○
Railroad	+++++

Revisions			
1	Original to 7-1-63	9	
2	6-16-05	10	
3		11	
4		12	
5		13	
6		14	
7		15	
8		16	
		17	
		18	
		19	
		20	
		21	
		22	
		23	
		24	

JACKSON COUNTY — WEST VIRGINIA  
 Office of Assessor

**WASHINGTON DISTRICT**  
 City — Town — District:

Map No: **45**

Date, Aerial Photography: 11-26-62 Date, Map: 3-3-65

Photo No: 4-1534, 1535, 1536 Scale: 1" = 400'