
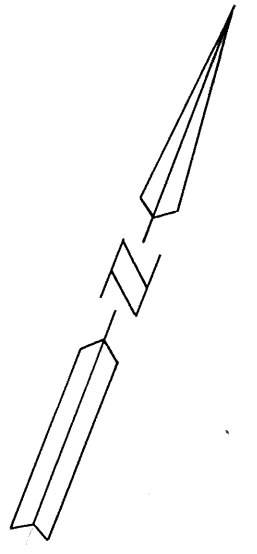


16-3A

16-3D

DRAFTED BY: A.M.D.  
CHECKED BY: ES

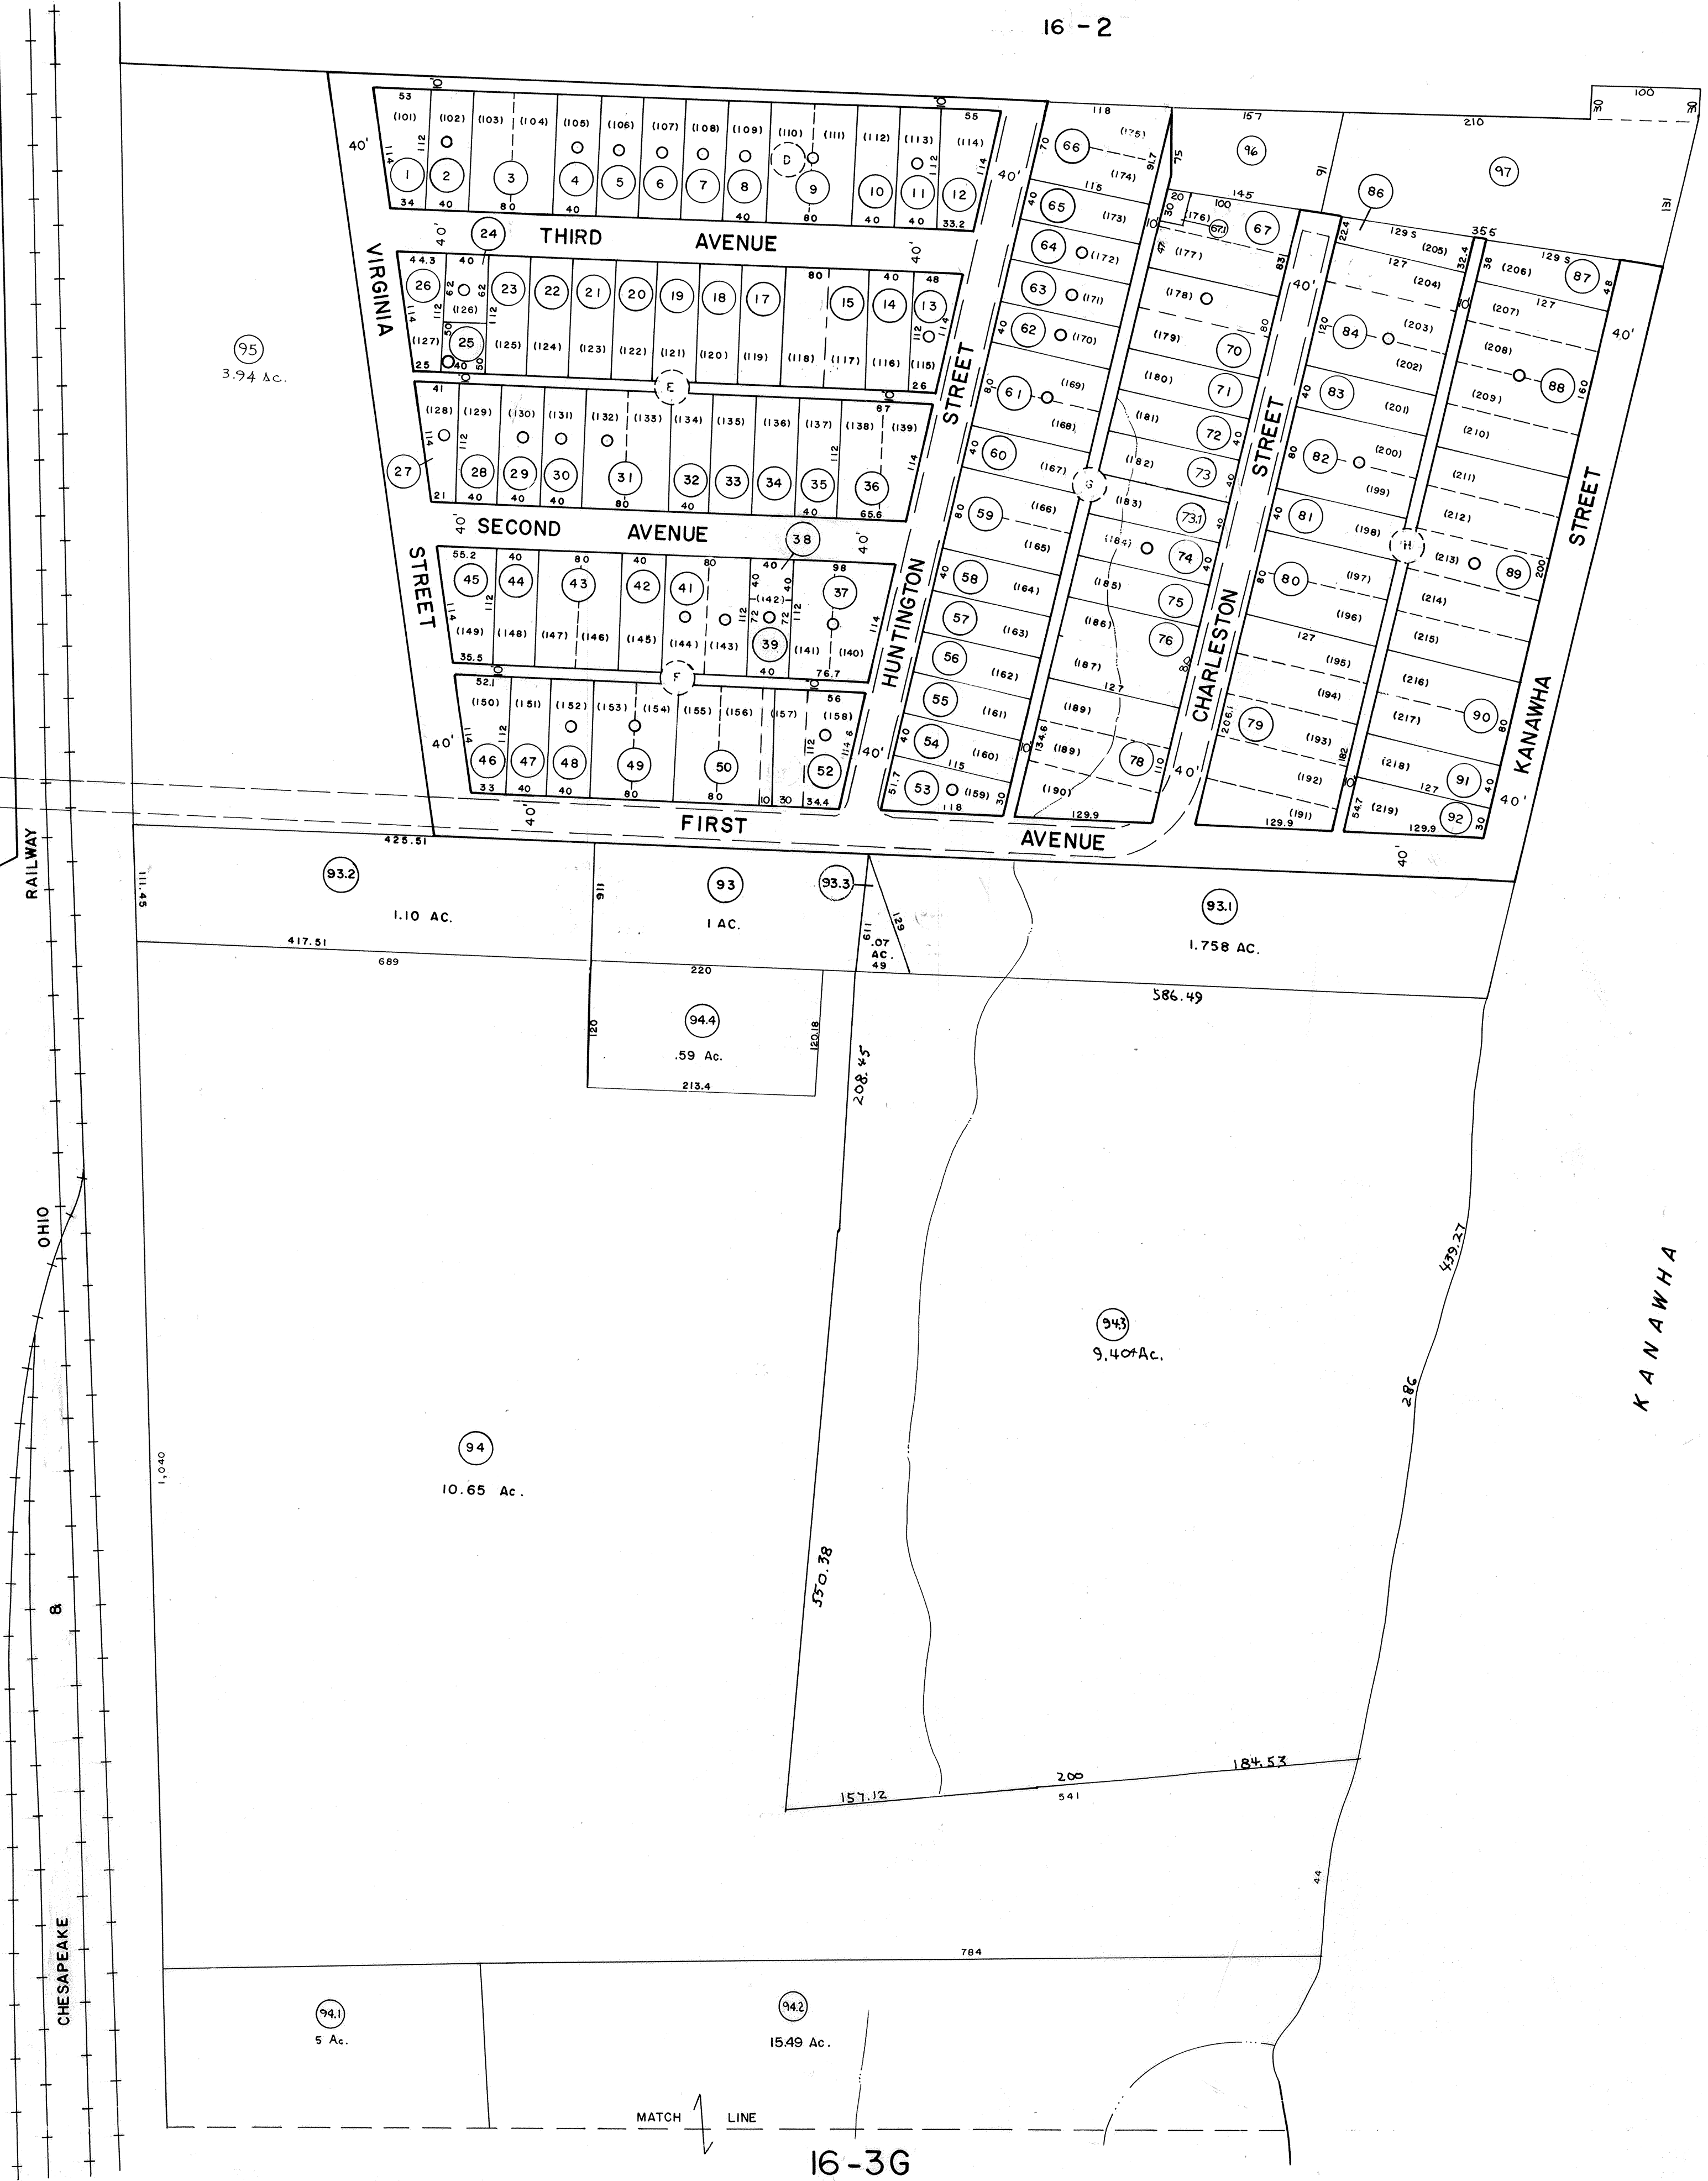

FOR TAX PURPOSES ONLY

PREPARED BY

**AERO SERVICE CORPORATION**  
A DIVISION OF LITTON INDUSTRIES  
210 E. COURTLAND ST. PHILADELPHIA, PA. 19102

**AMERICAN AIR SURVEYS, INC.**  
907 PENN AVENUE, PITTSBURGH 22, PA.  
NEW YORK ATLANTA

**Legend**

Property line	Original lot line	Deed lot number (in parenthesis)	(151)
Right of way line	Parcel or index number (in circle)	Improvement	○
Edge of pavement or roadway	Corporation line	District line	—
County line	Stream	Stream	—
Match line	Match line	Match line	—

**Revisions**

1	14 JAN 72 J.M.	9	Revised to 7-1-89	17
2	SEPT 10, 1973	10	OGIS 7-26-91	18
3	9/75	11	0.6 I.S. 6-20-96	19
4	2/24/77	12	6-1-97	20
5	1-17-79	13	1-1-99	21
6	7/82	14	5-1-12 J.A.B.	22
7	Revised to 7-1-89	15		23
8	REV TO 7-1-87	16	NCS	24

**KANAWHA COUNTY**

Office of Assessor  
CHARLESTON, WEST VIRGINIA

JEFFERSON DISTRICT - 16

Map No. 3 B

Photo No.: 186 Scale: 1" = 100'

Date, Photography: April, May 1964 Date, Map: 9° 30' - 6.5