
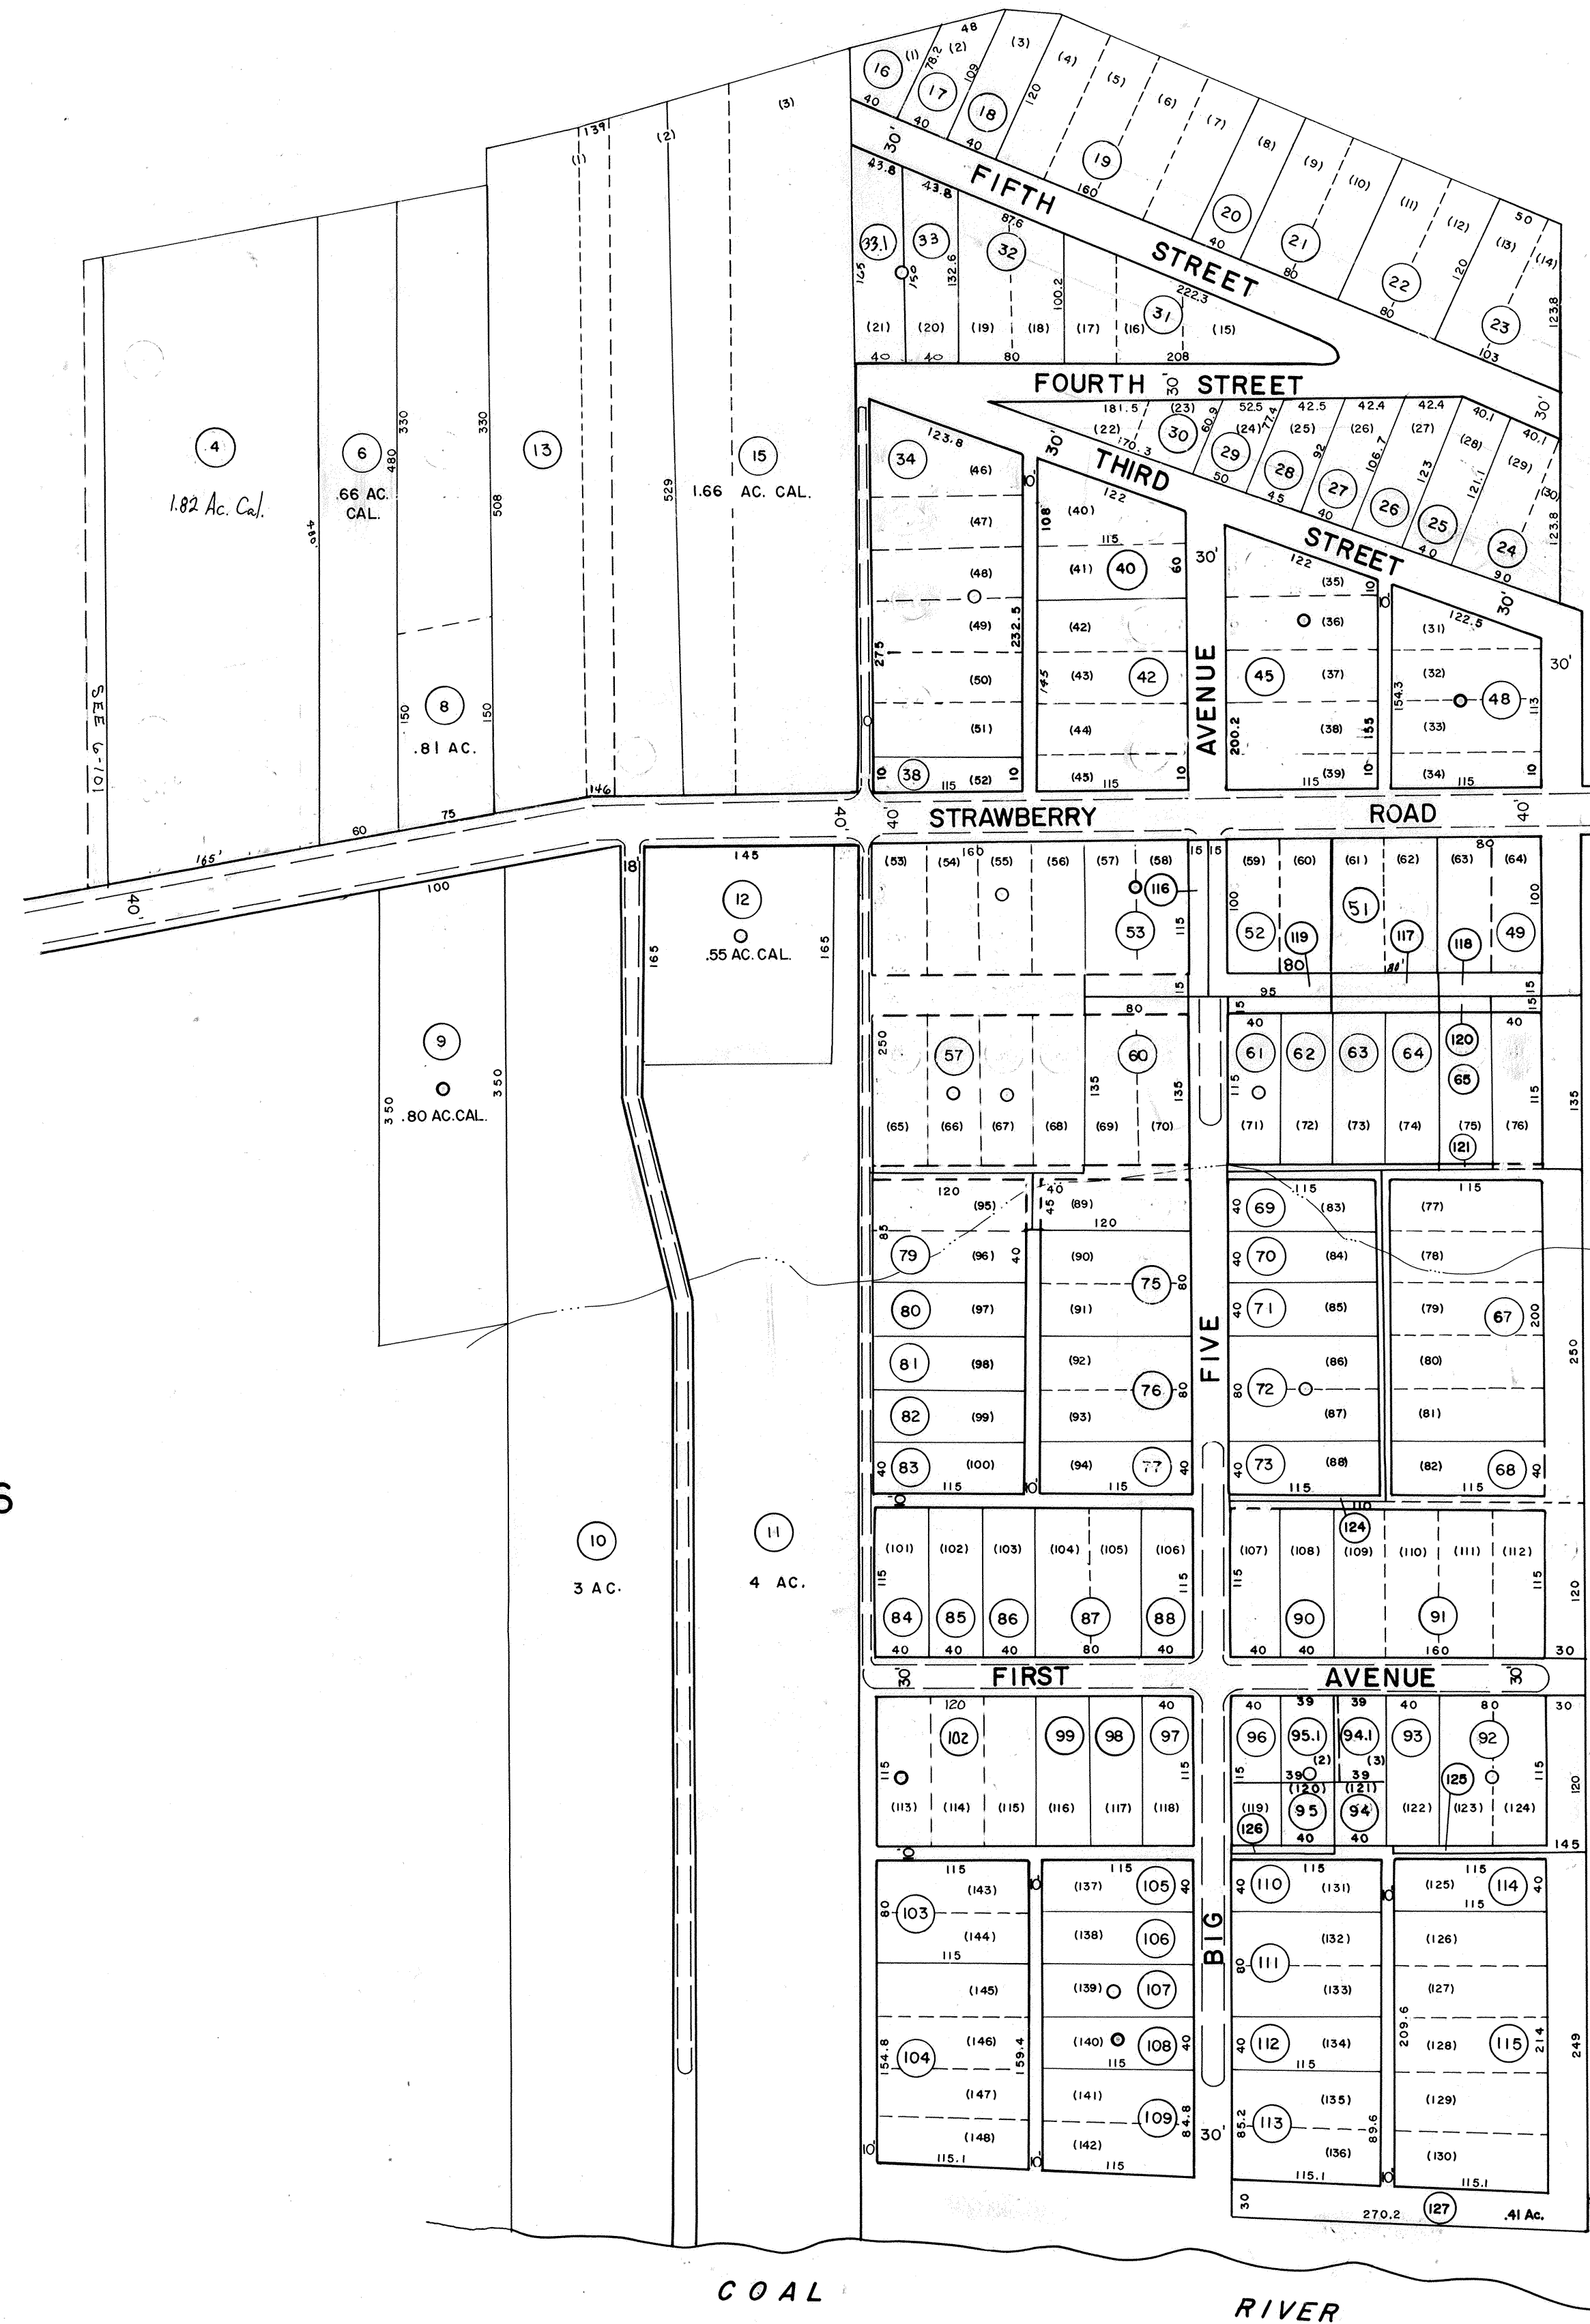


16-6

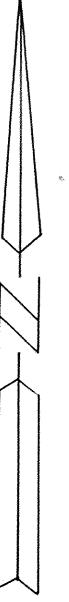

16-6

16-6

DRAFTED BY: *P.M.*  
CHECKED BY: *E.S.*

FOR TAX PURPOSES ONLY

PREPARED BY

**AERO SERVICE**  
CORPORATION  
A DIVISION OF LITTON INDUSTRIES  
210 E. COURTLAND ST. PHILADELPHIA, PA. 19120

**AMERICAN AIR SURVEYS, INC.**  
907 PENN AVENUE, PITTSBURGH 22, PA.  
NEW YORK ATLANTA

**Legend**

Property Line	—	Original lot line	—
Right of way line	—	Deed lot number (in parenthesis)	(15)
Edge of pavement or roadway	—	Parcel or index number (in circle)	(31)
Corporation line	—	Improvement	○
District line	—	Railroad	—
County line	—	Scaled Dimension	S
Stream	—	Original block number	(22)

**Revisions**

1	14 SEPT 72 J.M.	9	6-1-97 J.E.B	17
2	9-10-73 J.C.	10	1-1-99 J.E.B	18
3	10-2-75 T.G.	11	10-02-02 J.A.B.	19
4	3-28-77 J.C.	12	3-1-03 J.A.B.	20
5	1-18-79 T.G.	13	5-17-12 J.A.B.	21
6	1-18-79 T.G.	14		22
7	1-18-79 T.G.	15		23
8	1-18-79 T.G.	16		24

**KANAWHA COUNTY**  
Office of Assessor  
CHARLESTON, WEST VIRGINIA

JEFFERSON DISTRICT — 16

Map No. 6M

Photo No.: 506 Scale: 1" = 100'

Date, Photography: April, May 1964 Date, Map: 9-30-65