



16-6

16-7

16-7

16-6

16-7

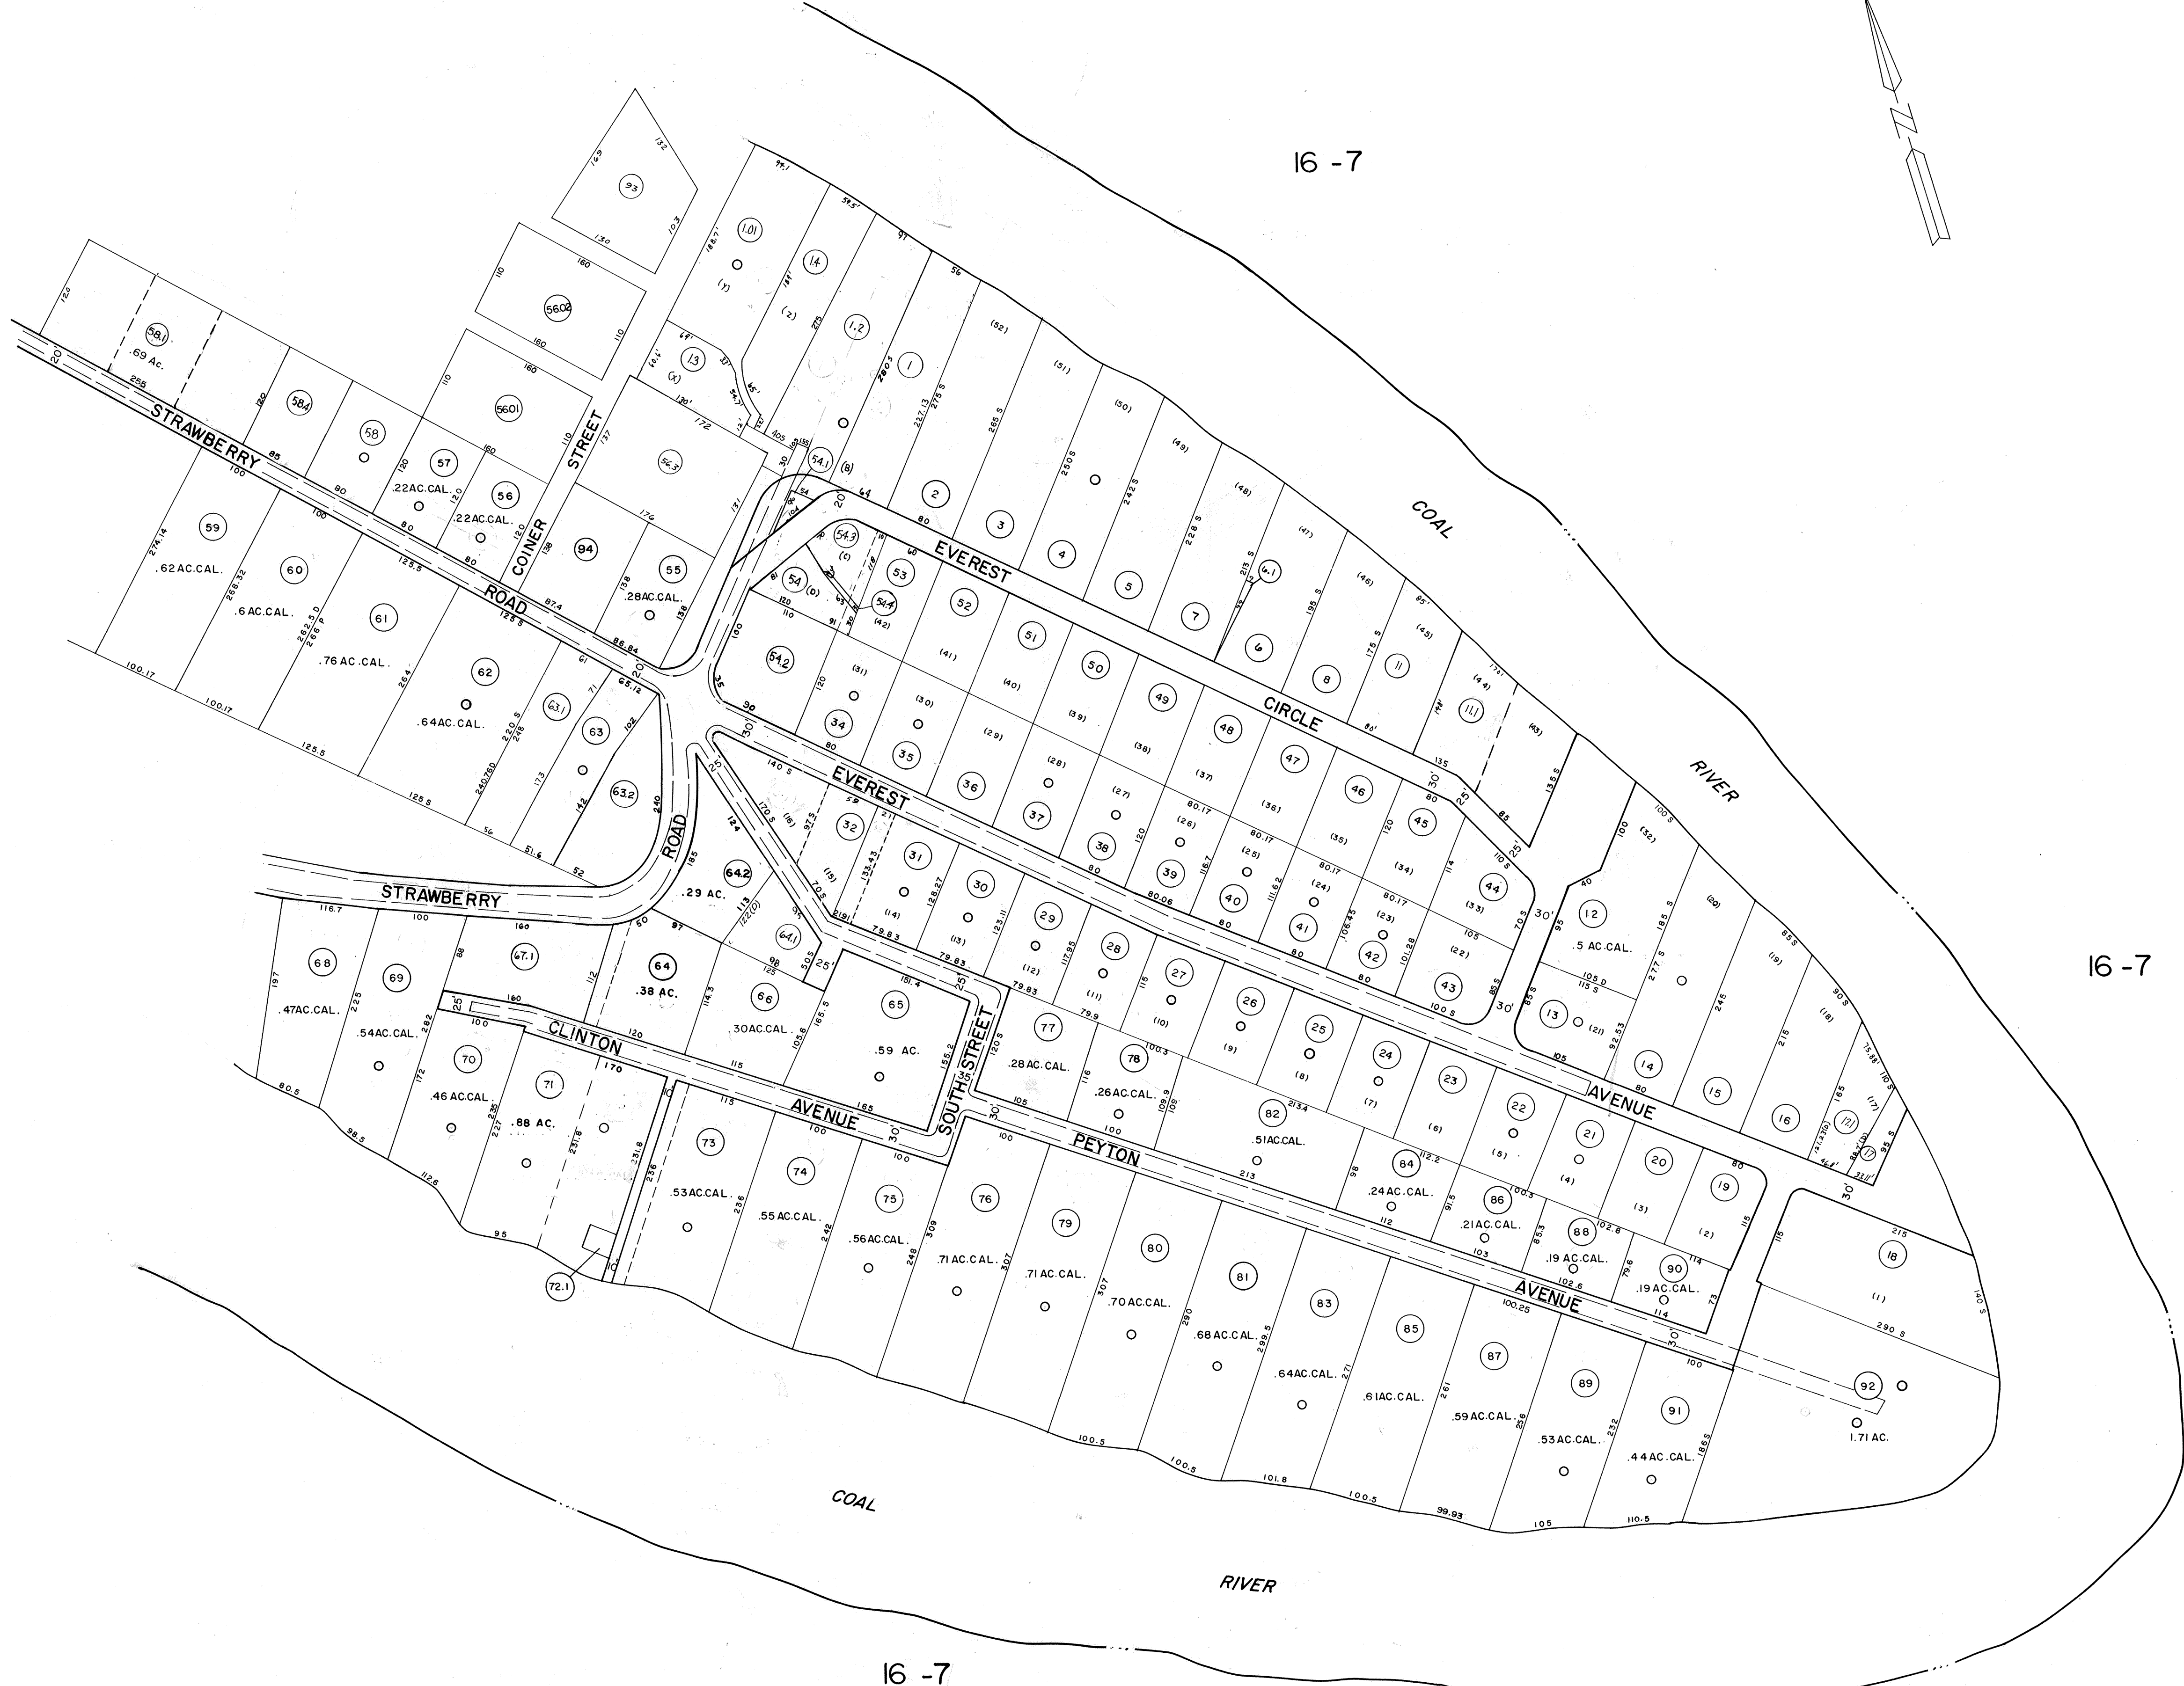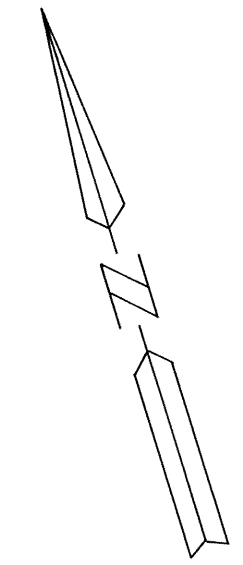

DRAFTED BY: *gm*
CHECKED BY: *ES*

FOR TAX PURPOSES ONLY

PREPARED BY

AERO SERVICE
CORPORATION
A DIVISION OF LITTON INDUSTRIES
210 E. COURTLAND ST. PHILADELPHIA, PA. 19120

AMERICAN AIR SURVEYS, INC.
907 PENN AVENUE, PITTSBURGH 22, PA.
NEW YORK ATLANTA

Legend

Property line	—	Original lot line	—
Right of way line	—	Deed lot number (in parenthesis)	(15)
Edge of pavement or roadway	—	Parcel or index number (in circle)	(99)
Corporation line	—	Improvement	○
District line	—	Railroad	—
County line	—	Scaled Dimension	—
Stream	—	Original block number	5
		CALCULATED AREA	CAL.

Revisions

1	9/15/72	SWP	9	6-1-97	J.E.B.	17
2	11/18/73	PK	10	10-02-02	J.A.B.	18
3	10/1/75	VM	11	11-15-06	J.A.B.	19
4	2/28/77	SC	12	5-17-12	J.A.B.	20
5	1/24/79	JK	13			21
6			14			22
7			15			23
8	OGIS 7-26-91	JB	16			24

KANAWHA COUNTY
Office of Assessor
CHARLESTON, WEST VIRGINIA

JEFFERSON DISTRICT - 16

Map No. 7A

Photo No.: 506
Date, Photography: April, May 1964
Scale: 1" = 100'
Date, Map: 9-30-65