


16-8-C

16-8E

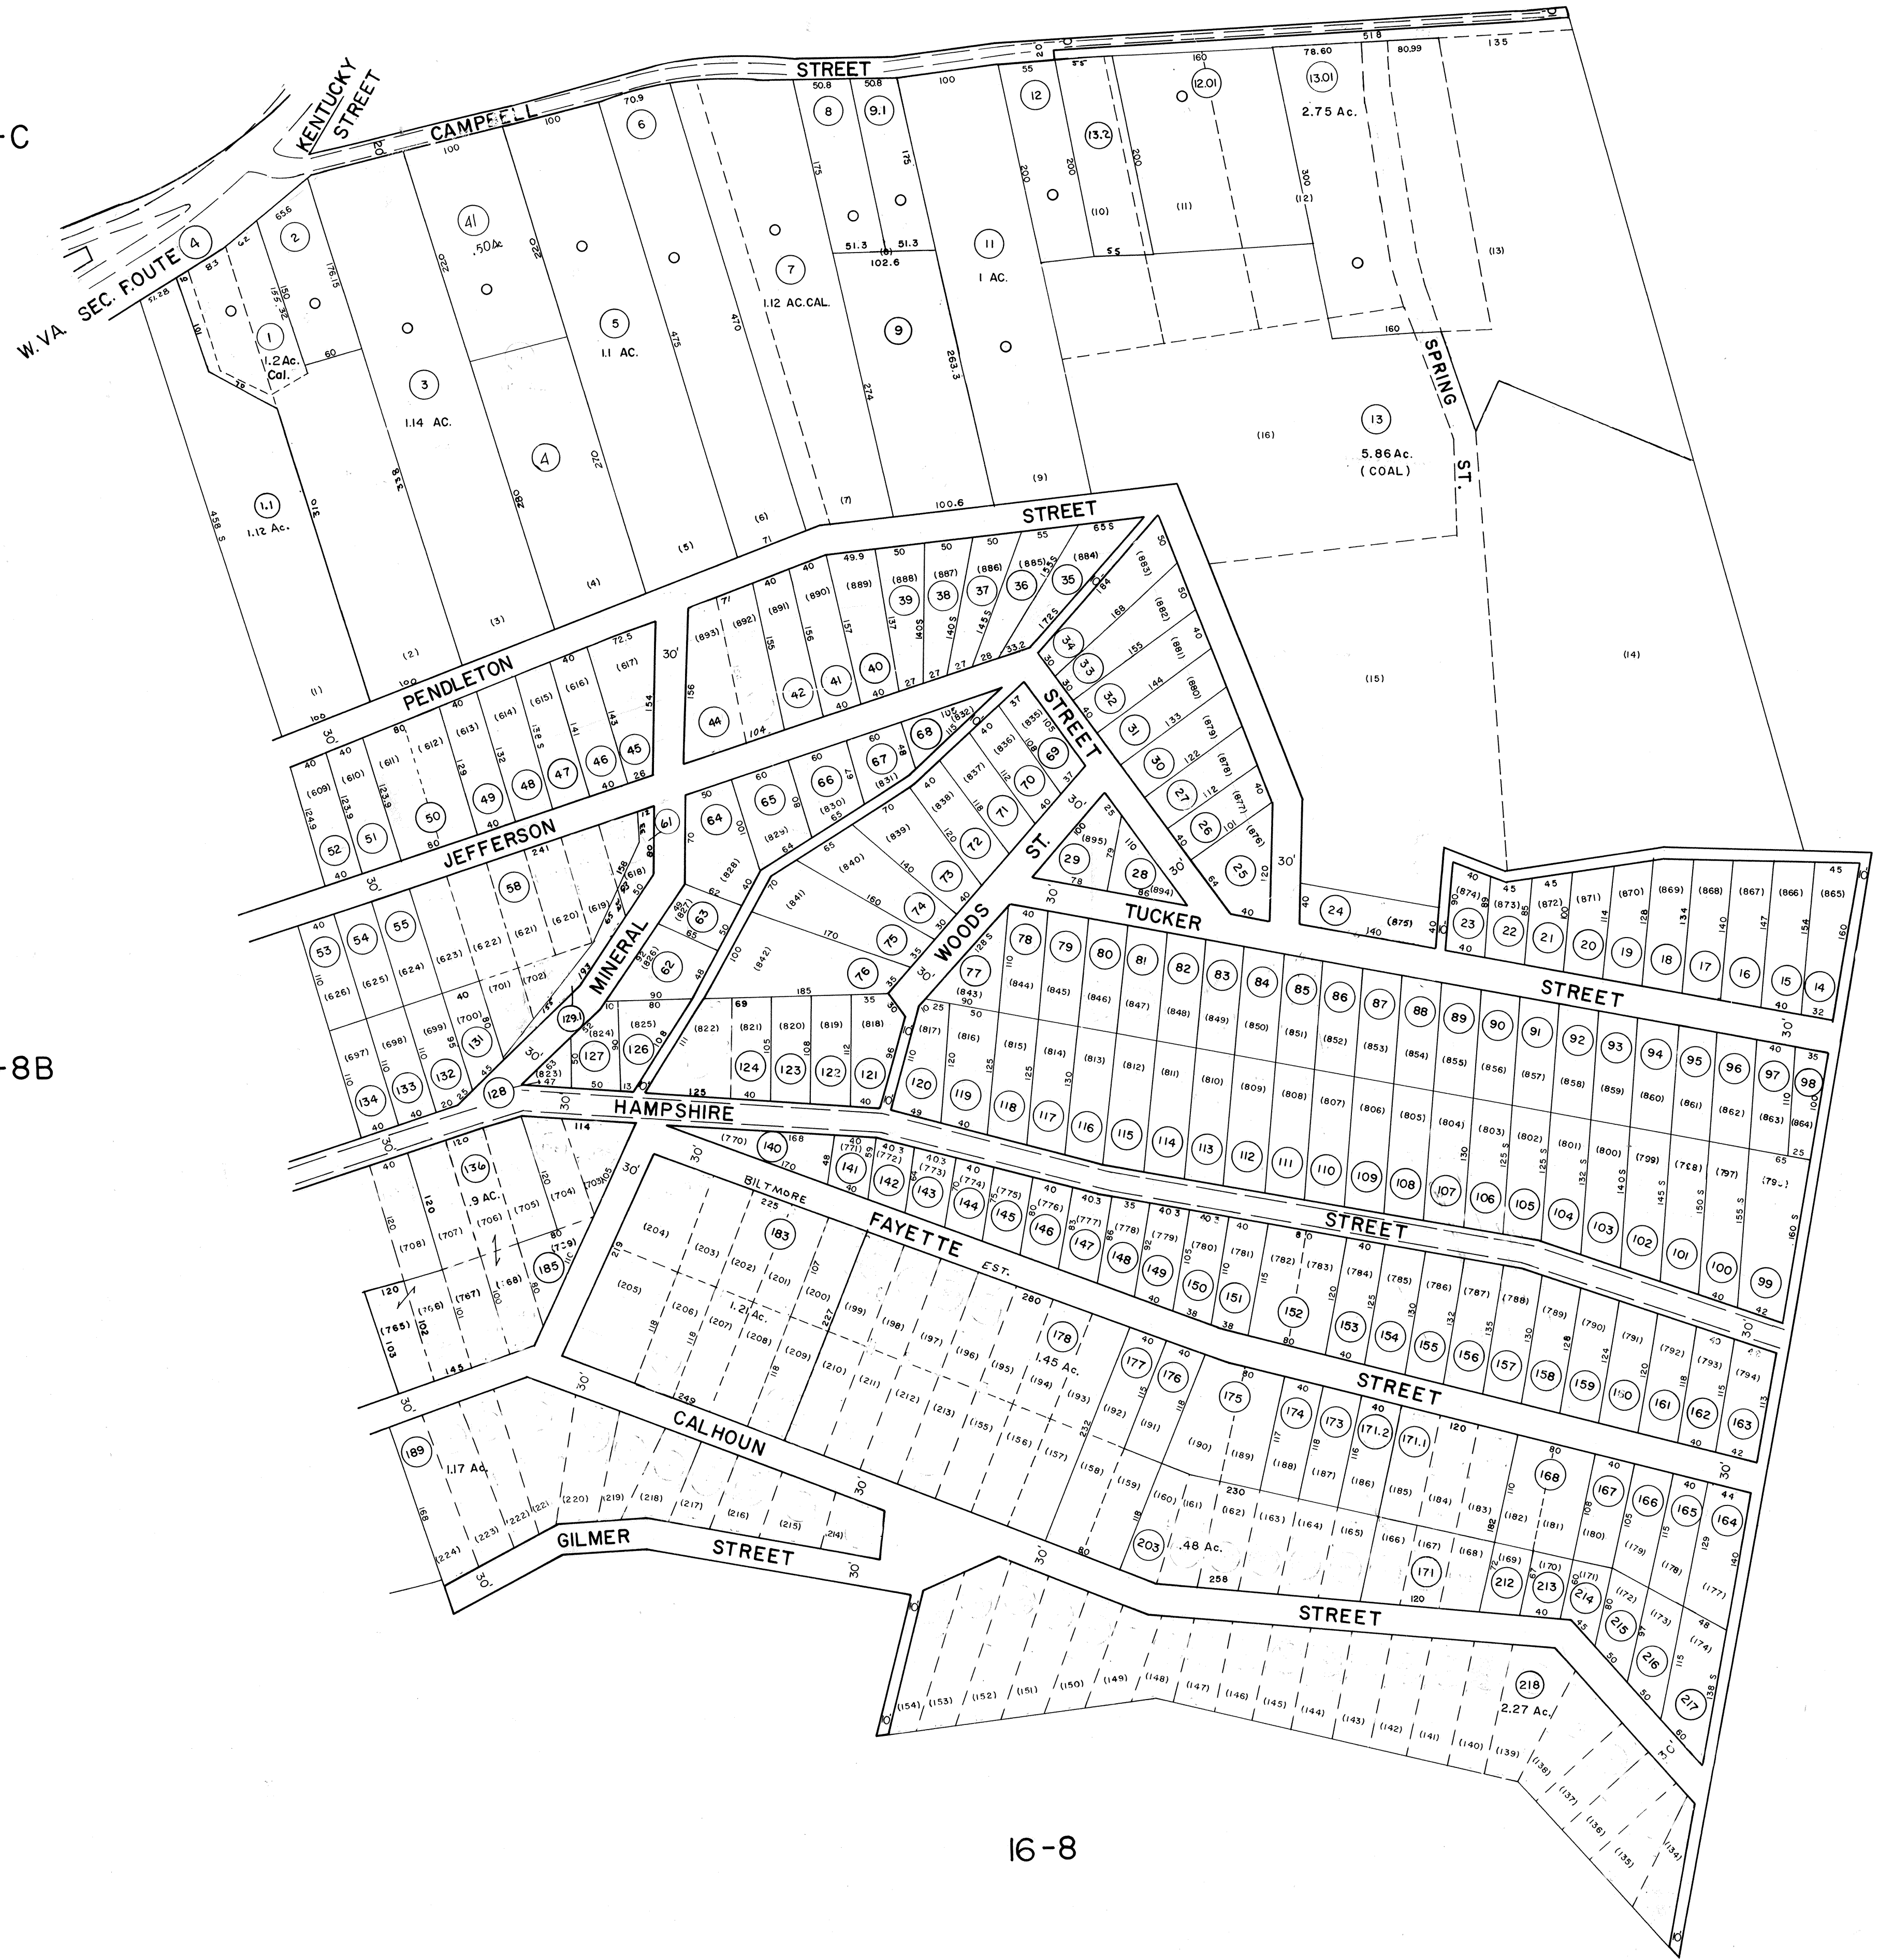

16-8B

16-8

16-8

DRAFTED BY: *B.M.*
 CHECKED BY: *E.S.*

FOR TAX PURPOSES ONLY
 PREPARED BY

AERO SERVICE CORPORATION
 A DIVISION OF LISTON INDUSTRIES
 210 E. COURTLAND ST. PHILADELPHIA, PA. 19120

AMERICAN AIR SURVEYS, INC.
 907 PENN AVENUE, PITTSBURGH 22, PA.
 NEW YORK ATLANTA

Legend

Property Line	Original lot line
Right of way line	Deed lot number (in parenthesis)
Edge of pavement or roadway	Parcel or index number (in circle)
Corporation line	Improvement
District line	Railroad
County line	Scaled Dimension
Stream	Original block number
	CALCULATED AREA

Revisions

1	9/15/72	SHP	9	6-1-97	J.E.B.	17	K.C.A. 7-1-2013
2	9-30-75	J.C.	10	1-1-99	J.E.B.	18	
3	2/28/77	SC	11	1-20-2000	J.A.B.	19	
4	7-82	LES	12	10-02-02	J.A.B.	20	
5	Revised 7-1-85	J.P.	13	3-1-03	J.A.B.	21	
6	Revised 7-1-81	J.P.	14	7-11-04	J.A.B.	22	
7	Revised 7-1-89	J.P.	15	11-18-06	J.A.B.	23	
8	O.G.I.S. 8-1-93	J.E.B.	16	3-27-12	J.A.B.	24	

KANAWHA COUNTY
 Office of Assessor
 CHARLESTON, WEST VIRGINIA

JEFFERSON DISTRICT - 16

Map No. 8D

Photo No.: 504 Scale: 1" = 100'
 Date, Photography: April, May 1964 Date, Map: 9-30-65