


FREEMANS CREEK DISTRICT


HACKERS CREEK DISTRICT

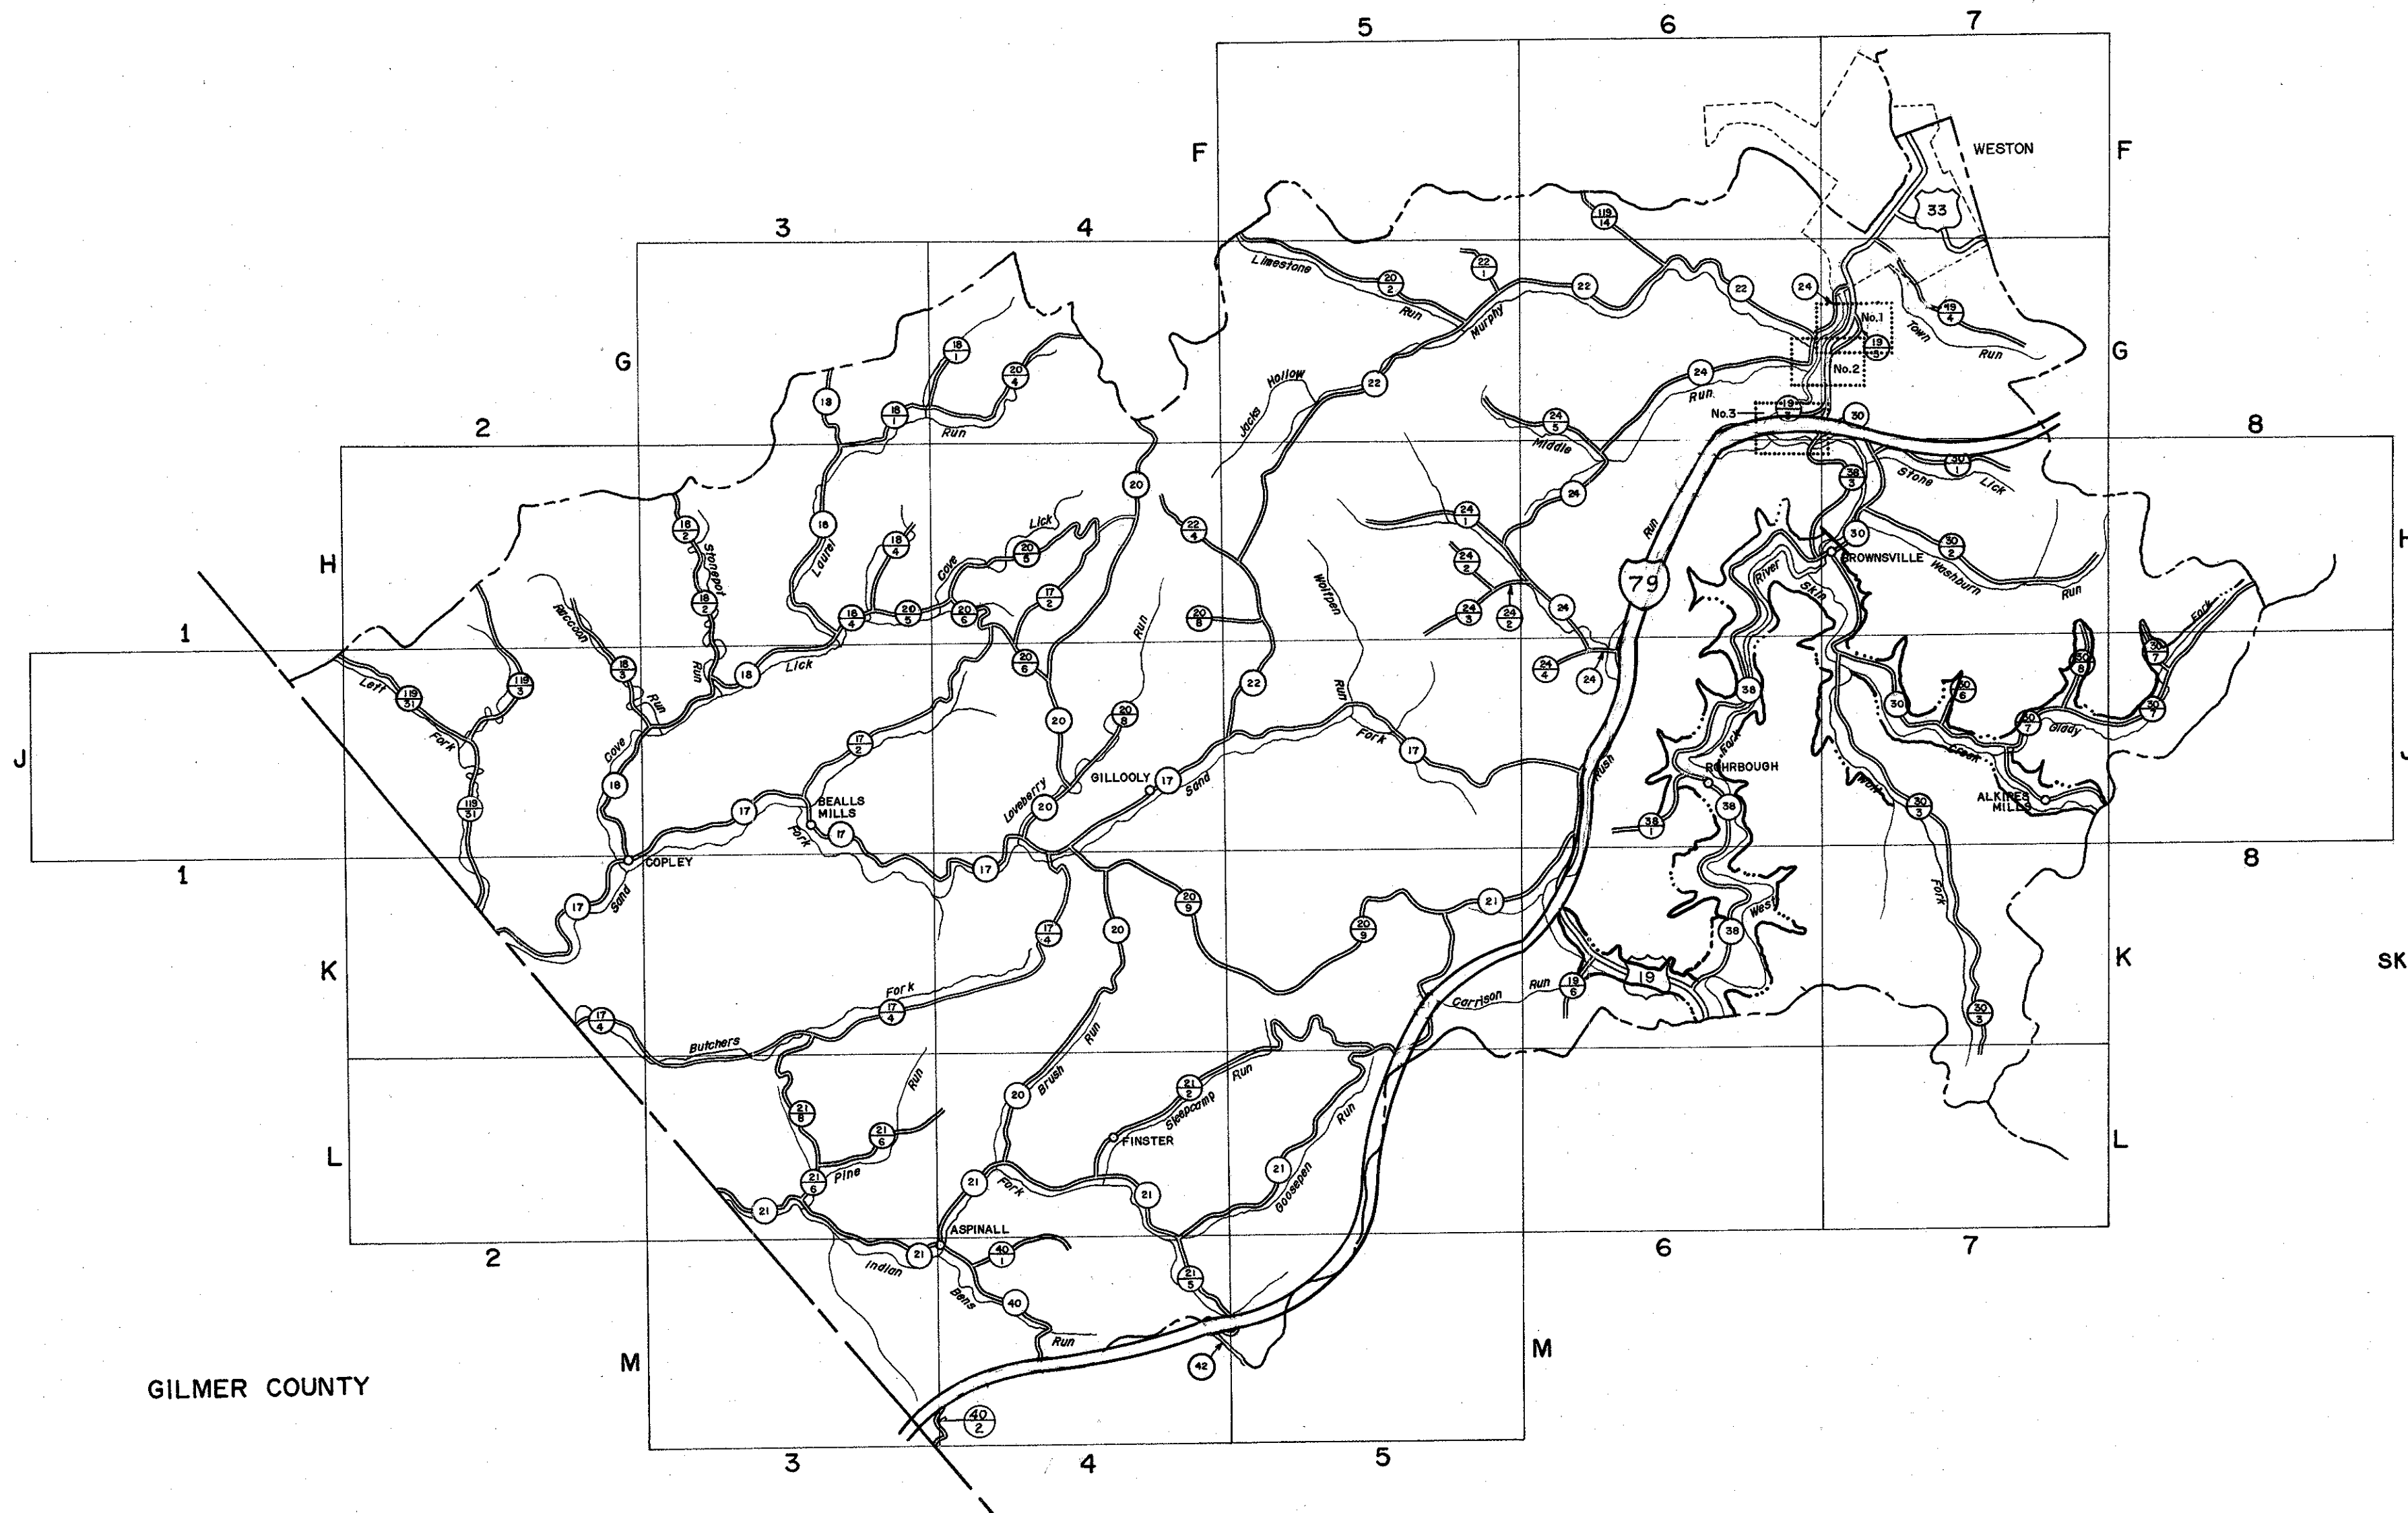

GILMER COUNTY

SKIN CREEK DISTRICT

COLLINS SETTLEMENT DISTRICT

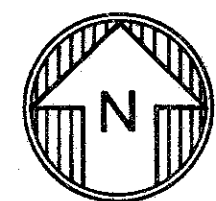

For Tax Purposes Only

Prepared by
VOGT, IVERS AND ASSOCIATES
 ENGINEERS-ARCHITECTS
 CHARLESTON, W.VA.
 CINCINNATI, OHIO

Property line ————
 Edge of pavement or roadway - - - -
 Corporation line - - - - -
 District line - - - - -
 County line - - - - -

Original lot line - - - - -
 Deed lot number (15)
 Parcel or index number (15)
 Improvement (15)
 Railroad (15)

Revisions	
1	GOLDEN 3-21-74 DAE 9
2	Revised to 7-18-81 DAE 10
3	J-I-90 TRL 11
4	
5	
6	
7	
8	
9	
10	
11	
12	
13	
14	
15	
16	
17	
18	
19	
20	
21	
22	
23	
24	

KEY MAP



LEWIS COUNTY

STATE OF WEST VIRGINIA

Office of Assessor

DISTRICT
COURTHOUSE

SHEET NO: INDEX SHEET

Date, Aerial Photography: _____ Date, Map: 1-10-63
 Photo No: _____ Scale: 1" = 1 Mile