


CABELL COUNTY

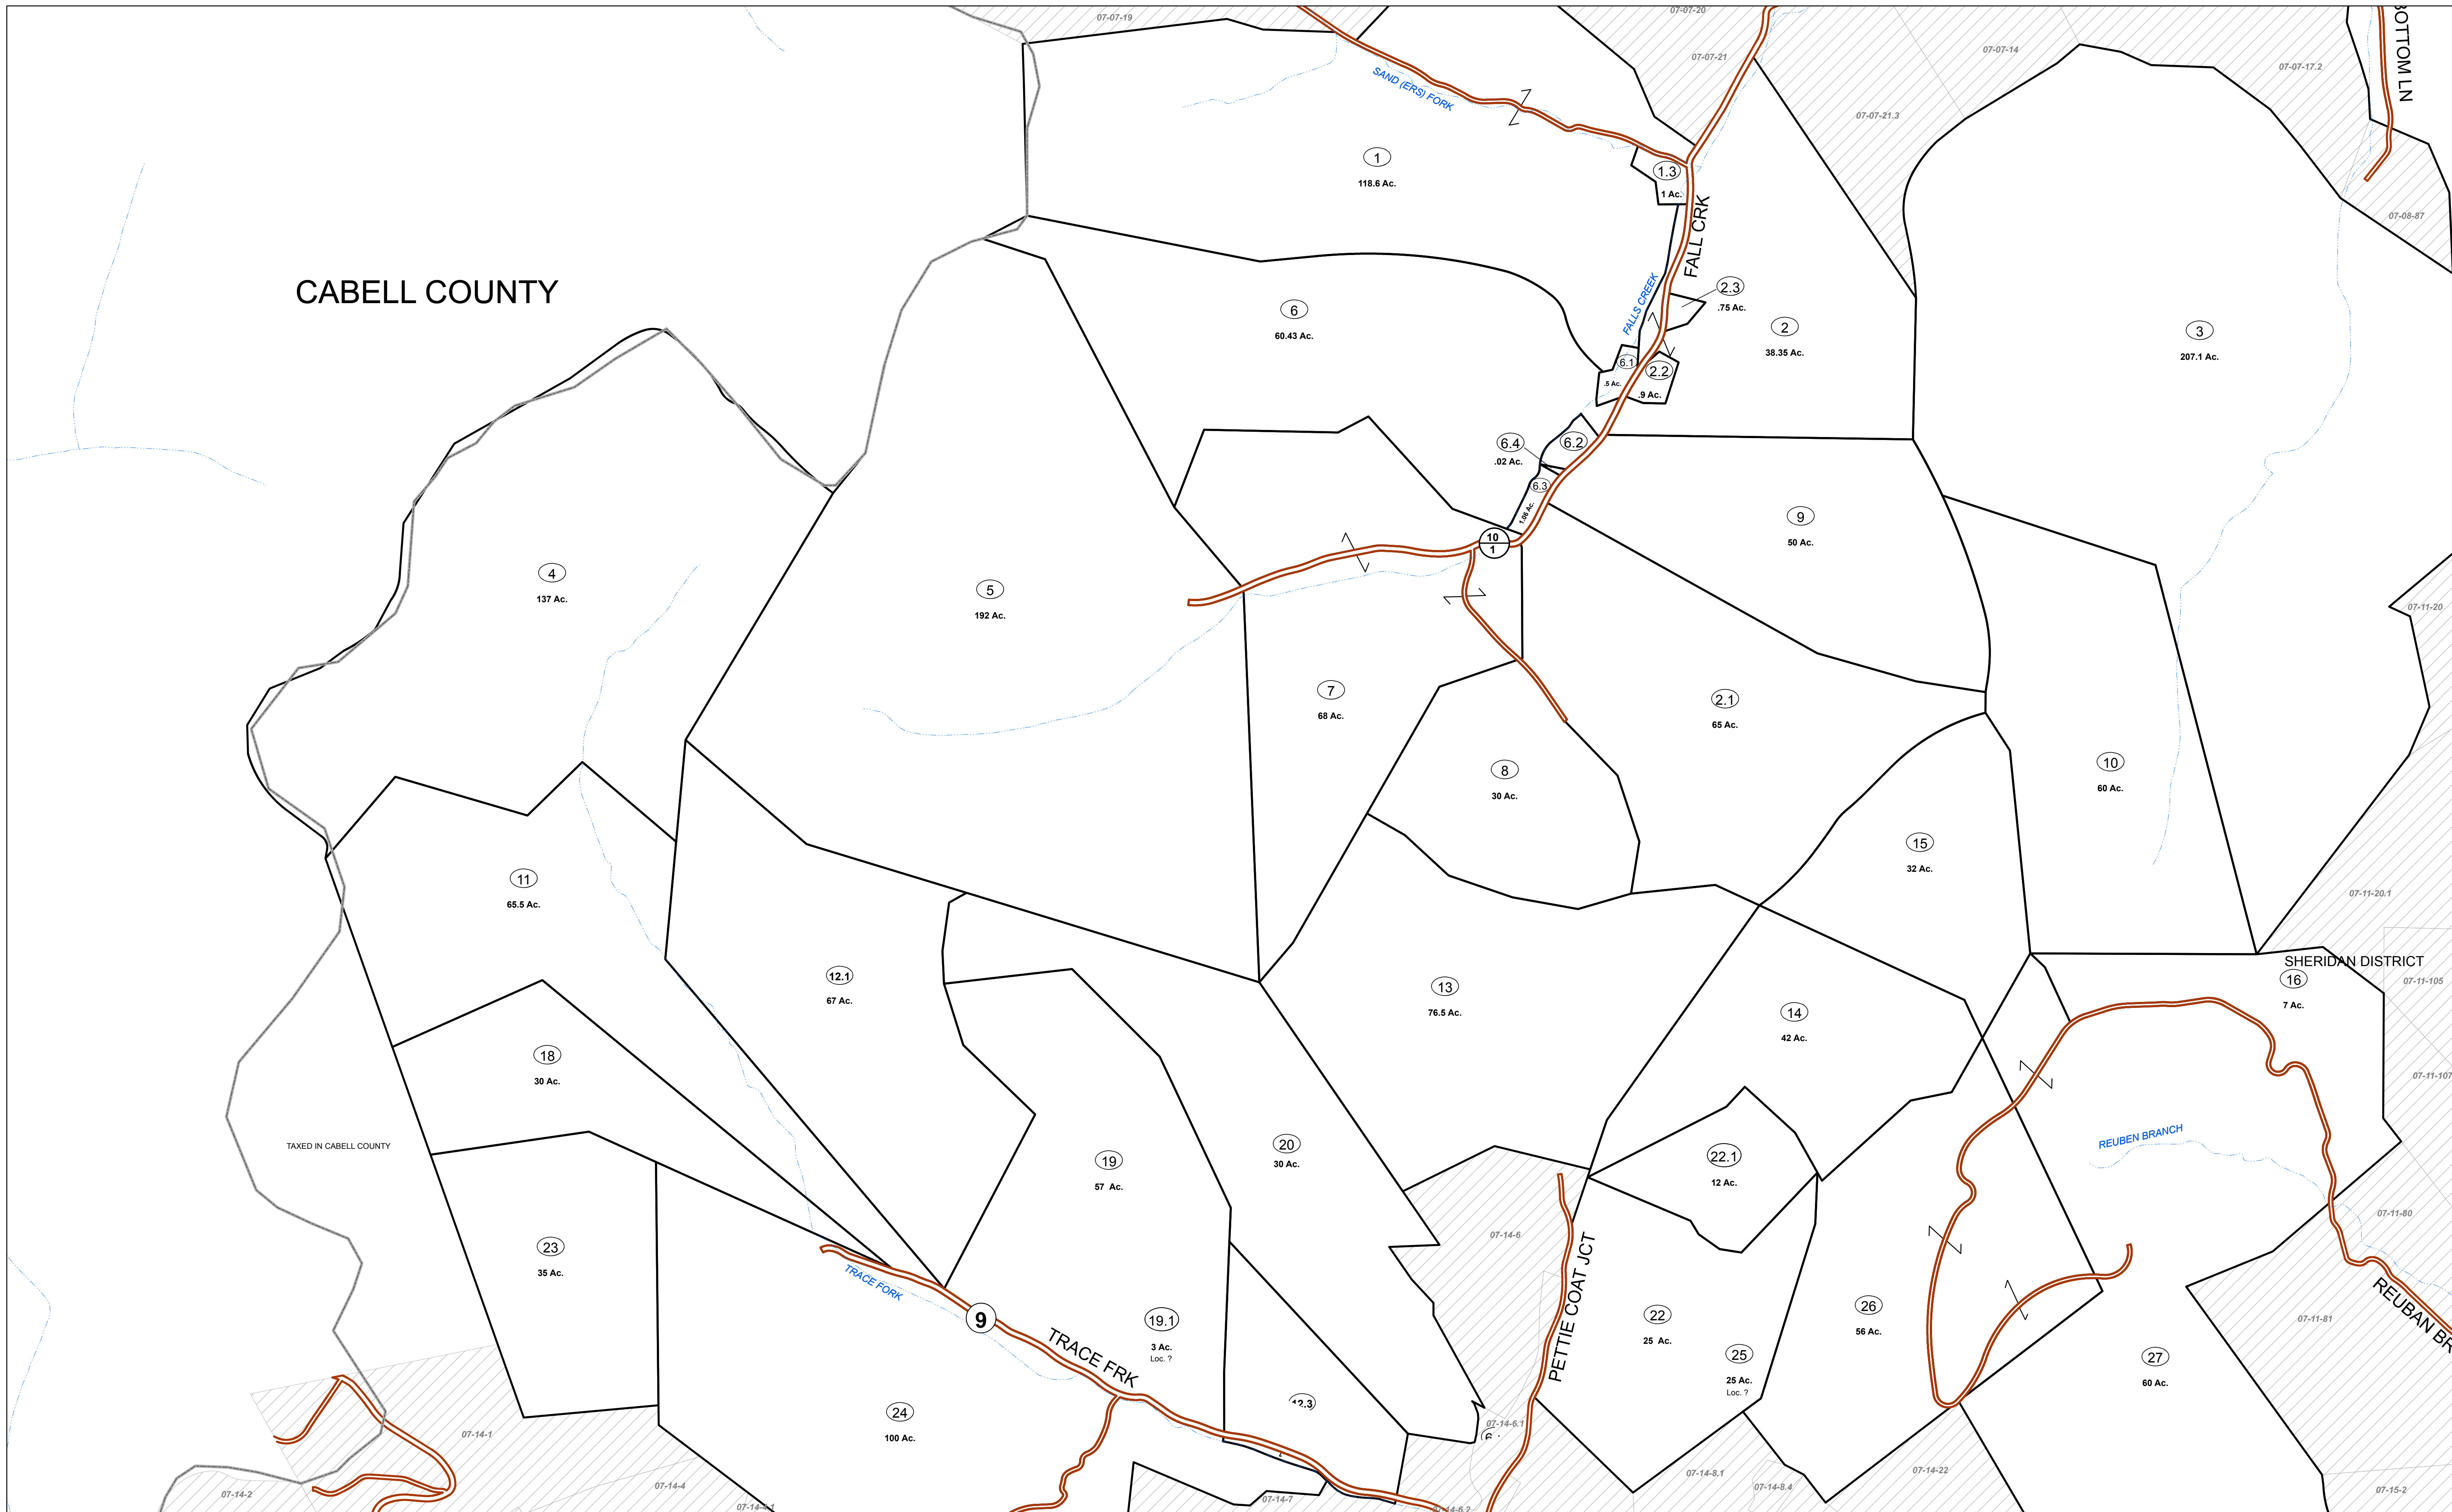


FOR TAX PURPOSES ONLY
Prepared by Lincoln County, WV

| Legend | |
|-------------------|--------------------|
| Property Line | Original Lot Line |
| Road Right of Way | Lot Number (15) |
| Corporation Line | Parcel Number (99) |
| District Line | Water |
| County Line | Railroad |

| | | | | | |
|---|---|--------------------|----|-------------------|----|
| R | 1 | Revised 5/12/65 | 9 | Revised 1/28/2019 | 17 |
| O | 2 | Revised 7/1/81 | 10 | | 18 |
| V | 3 | Revised 7/1/84 | 11 | | 19 |
| I | 4 | Revised 7/1/87 | 12 | | 20 |
| S | 5 | Revised 7/1/89 | 13 | | 21 |
| I | 6 | Revised 7/1/96 | 14 | | 22 |
| O | 7 | Revised 12/30/2016 | 15 | | 23 |
| N | 8 | Revised 8/24/2018 | 16 | | 24 |

STATE OF WEST VIRGINIA
COUNTY OF LINCOLN
Office of Assessor

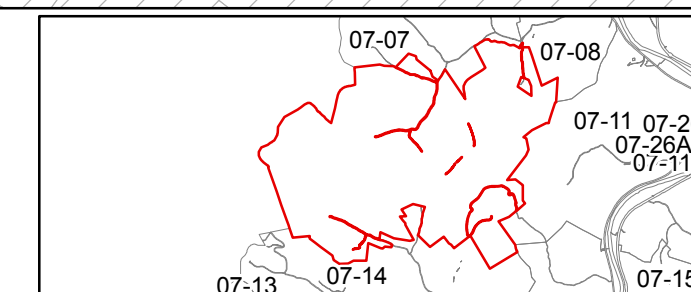

SHERIDAN DISTRICT
SHEET 10
Date, Aerial Photography: 2003
Created: 1/28/2019
Scale: 1" = 400'