


119|120
127|128

120|121
128|129

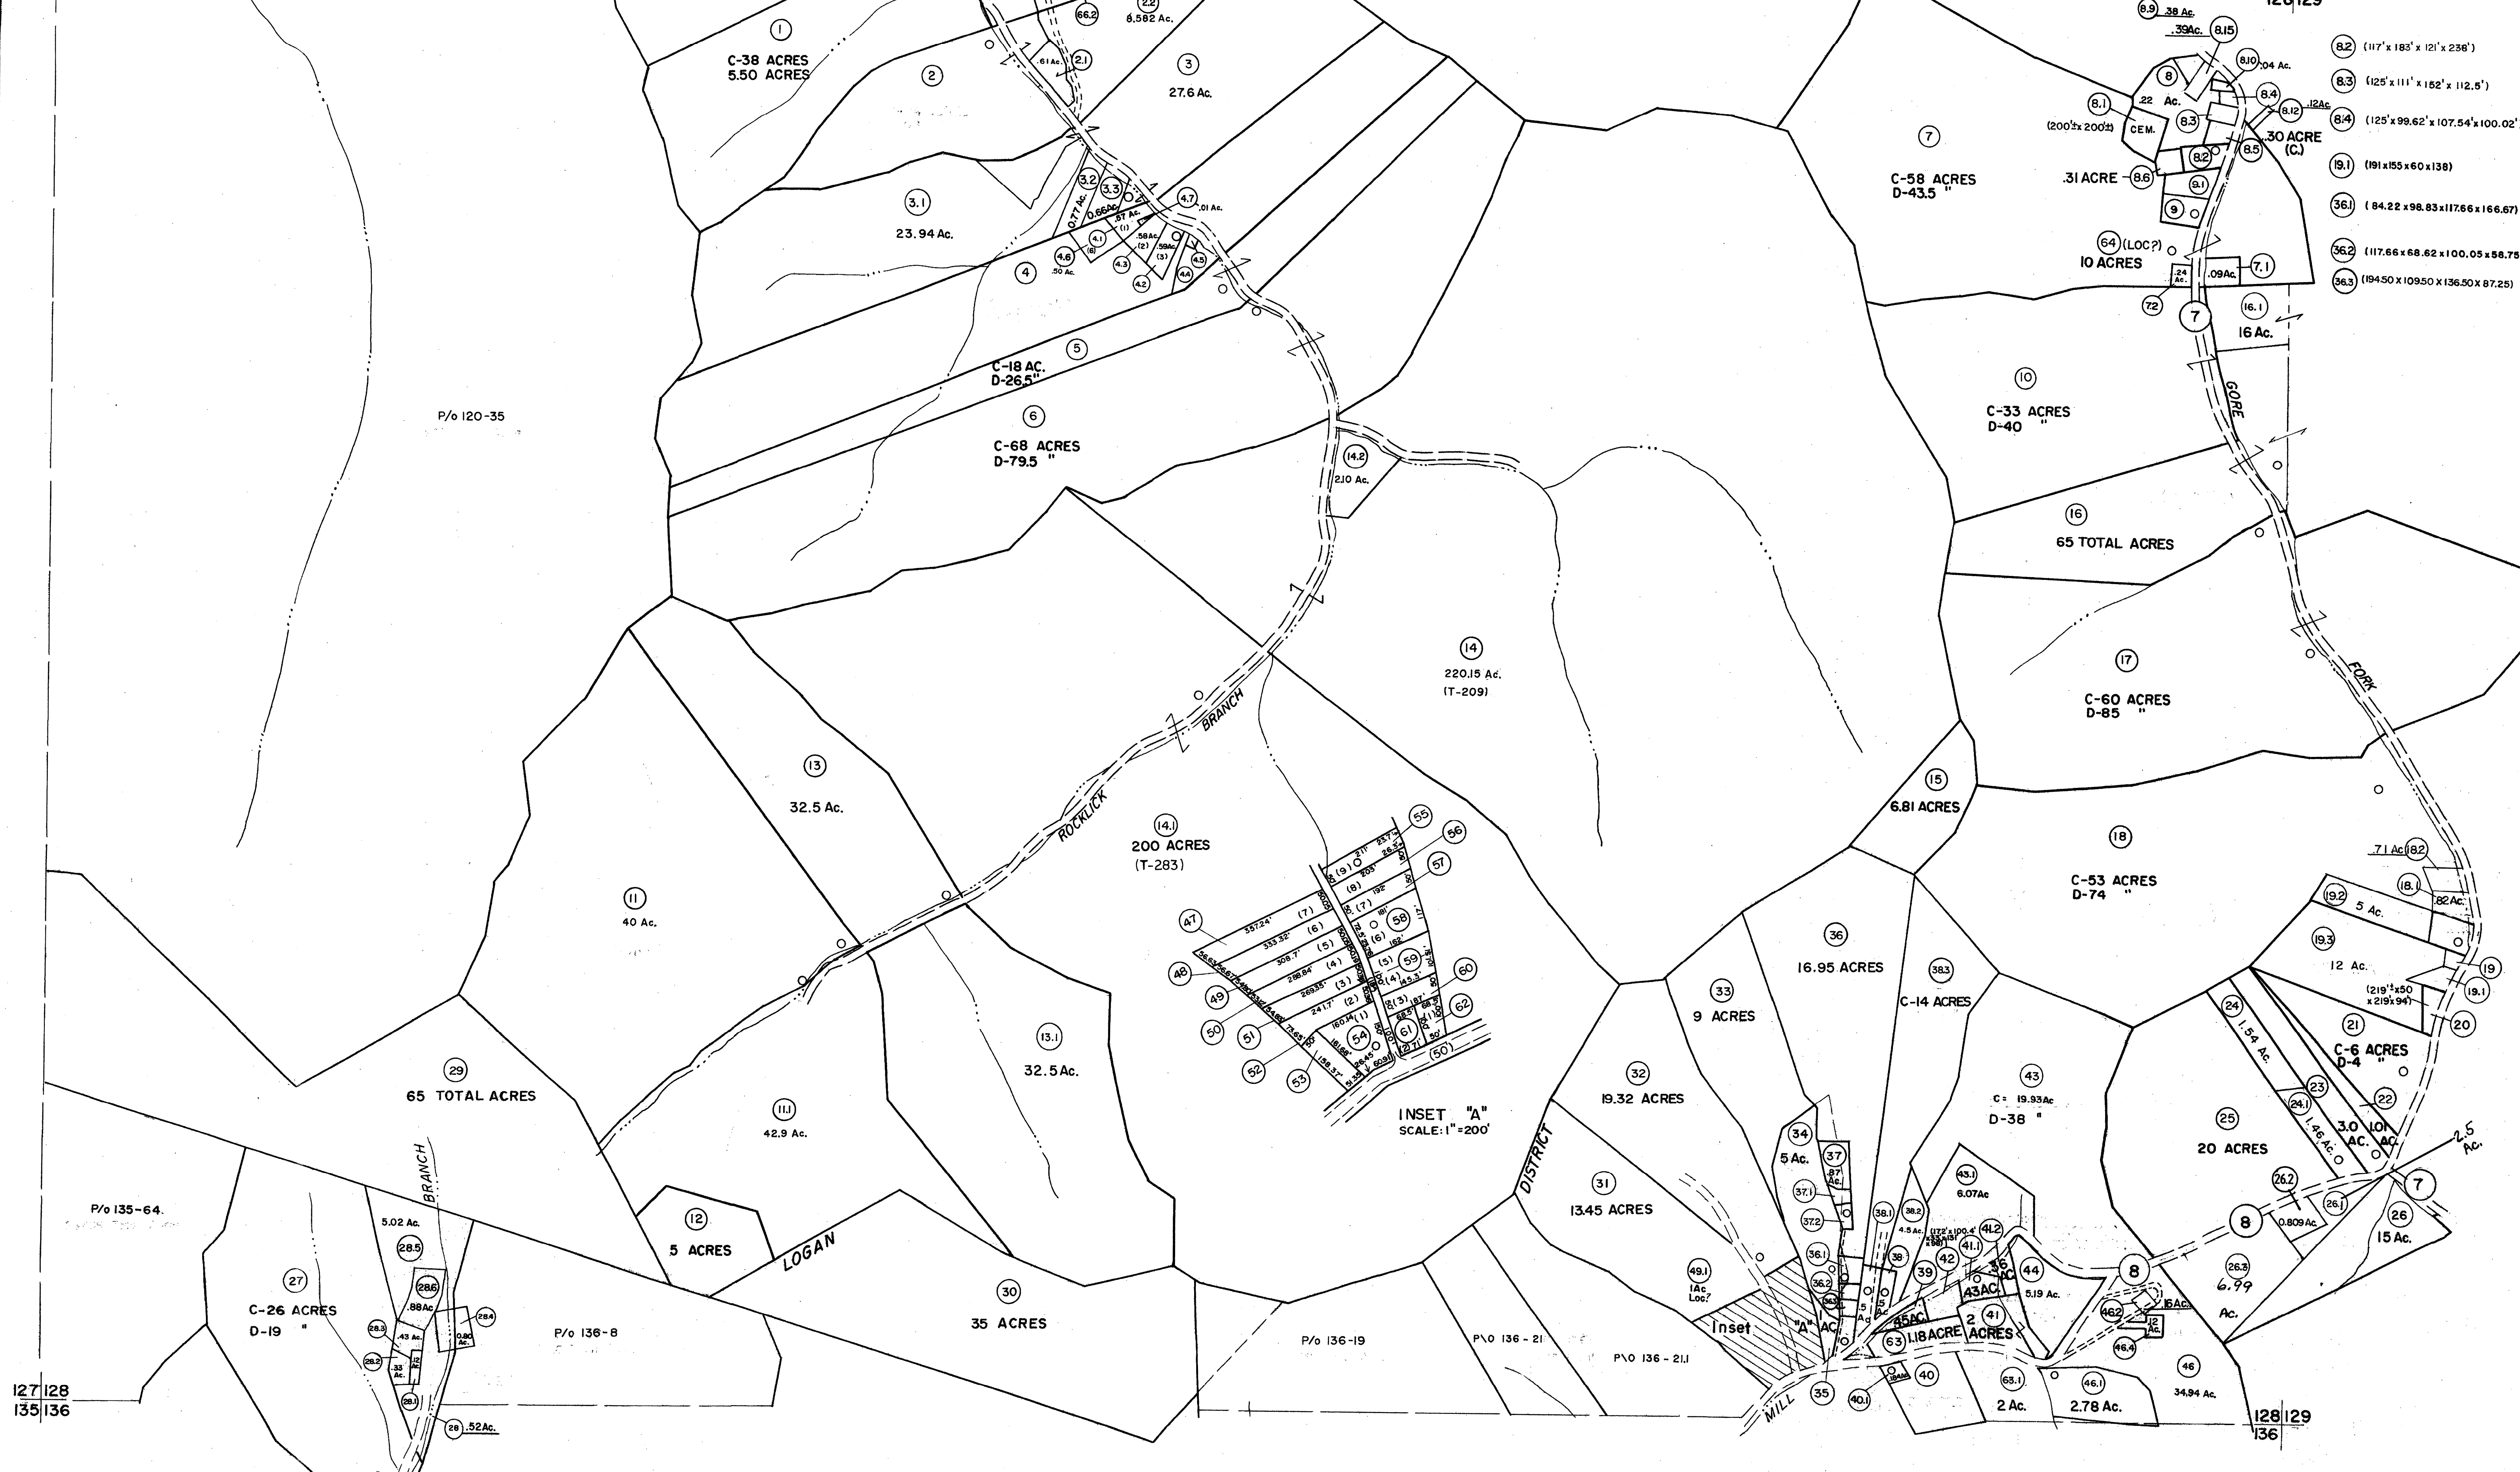

For Tax Purposes Only
 Prepared by
MICHAEL BAKER, JR., INC.
 Consulting Engineers
 Rochester, Pennsylvania

Legend

Property line	Original lot line	Deed lot number	(S)
Edge of pavement or roadway	Parcel or index number	Improvement	(O)
Corporation line	Right-of-way	County line	
District line			
County line			

Revisions

1	4-1-64	9	7-1-02 TO 7-1-04	17
2	2-78	10	4-15-08	18
3	1-1-83 C.P.	11	3/2/10	19
4	16 JULY 1983 C.P.	12	7-12-11	20
5	REV TO 7-1-88	13	11-7-12	21
6	8-1-87	14	2/25/15	22
7	7-1-00	15		23
8		16		24

KEY MAP

LOGAN COUNTY
 STATE OF WEST VIRGINIA
 Office of Assessor

DISTRICT
GUYAN
 SHEET NO: 128
 Date, Aerial Photography: November 1962 Date, Map: April 1964
 Photo No. Scale: 1" = 400'