


121 122
131 132


122 123
132 133

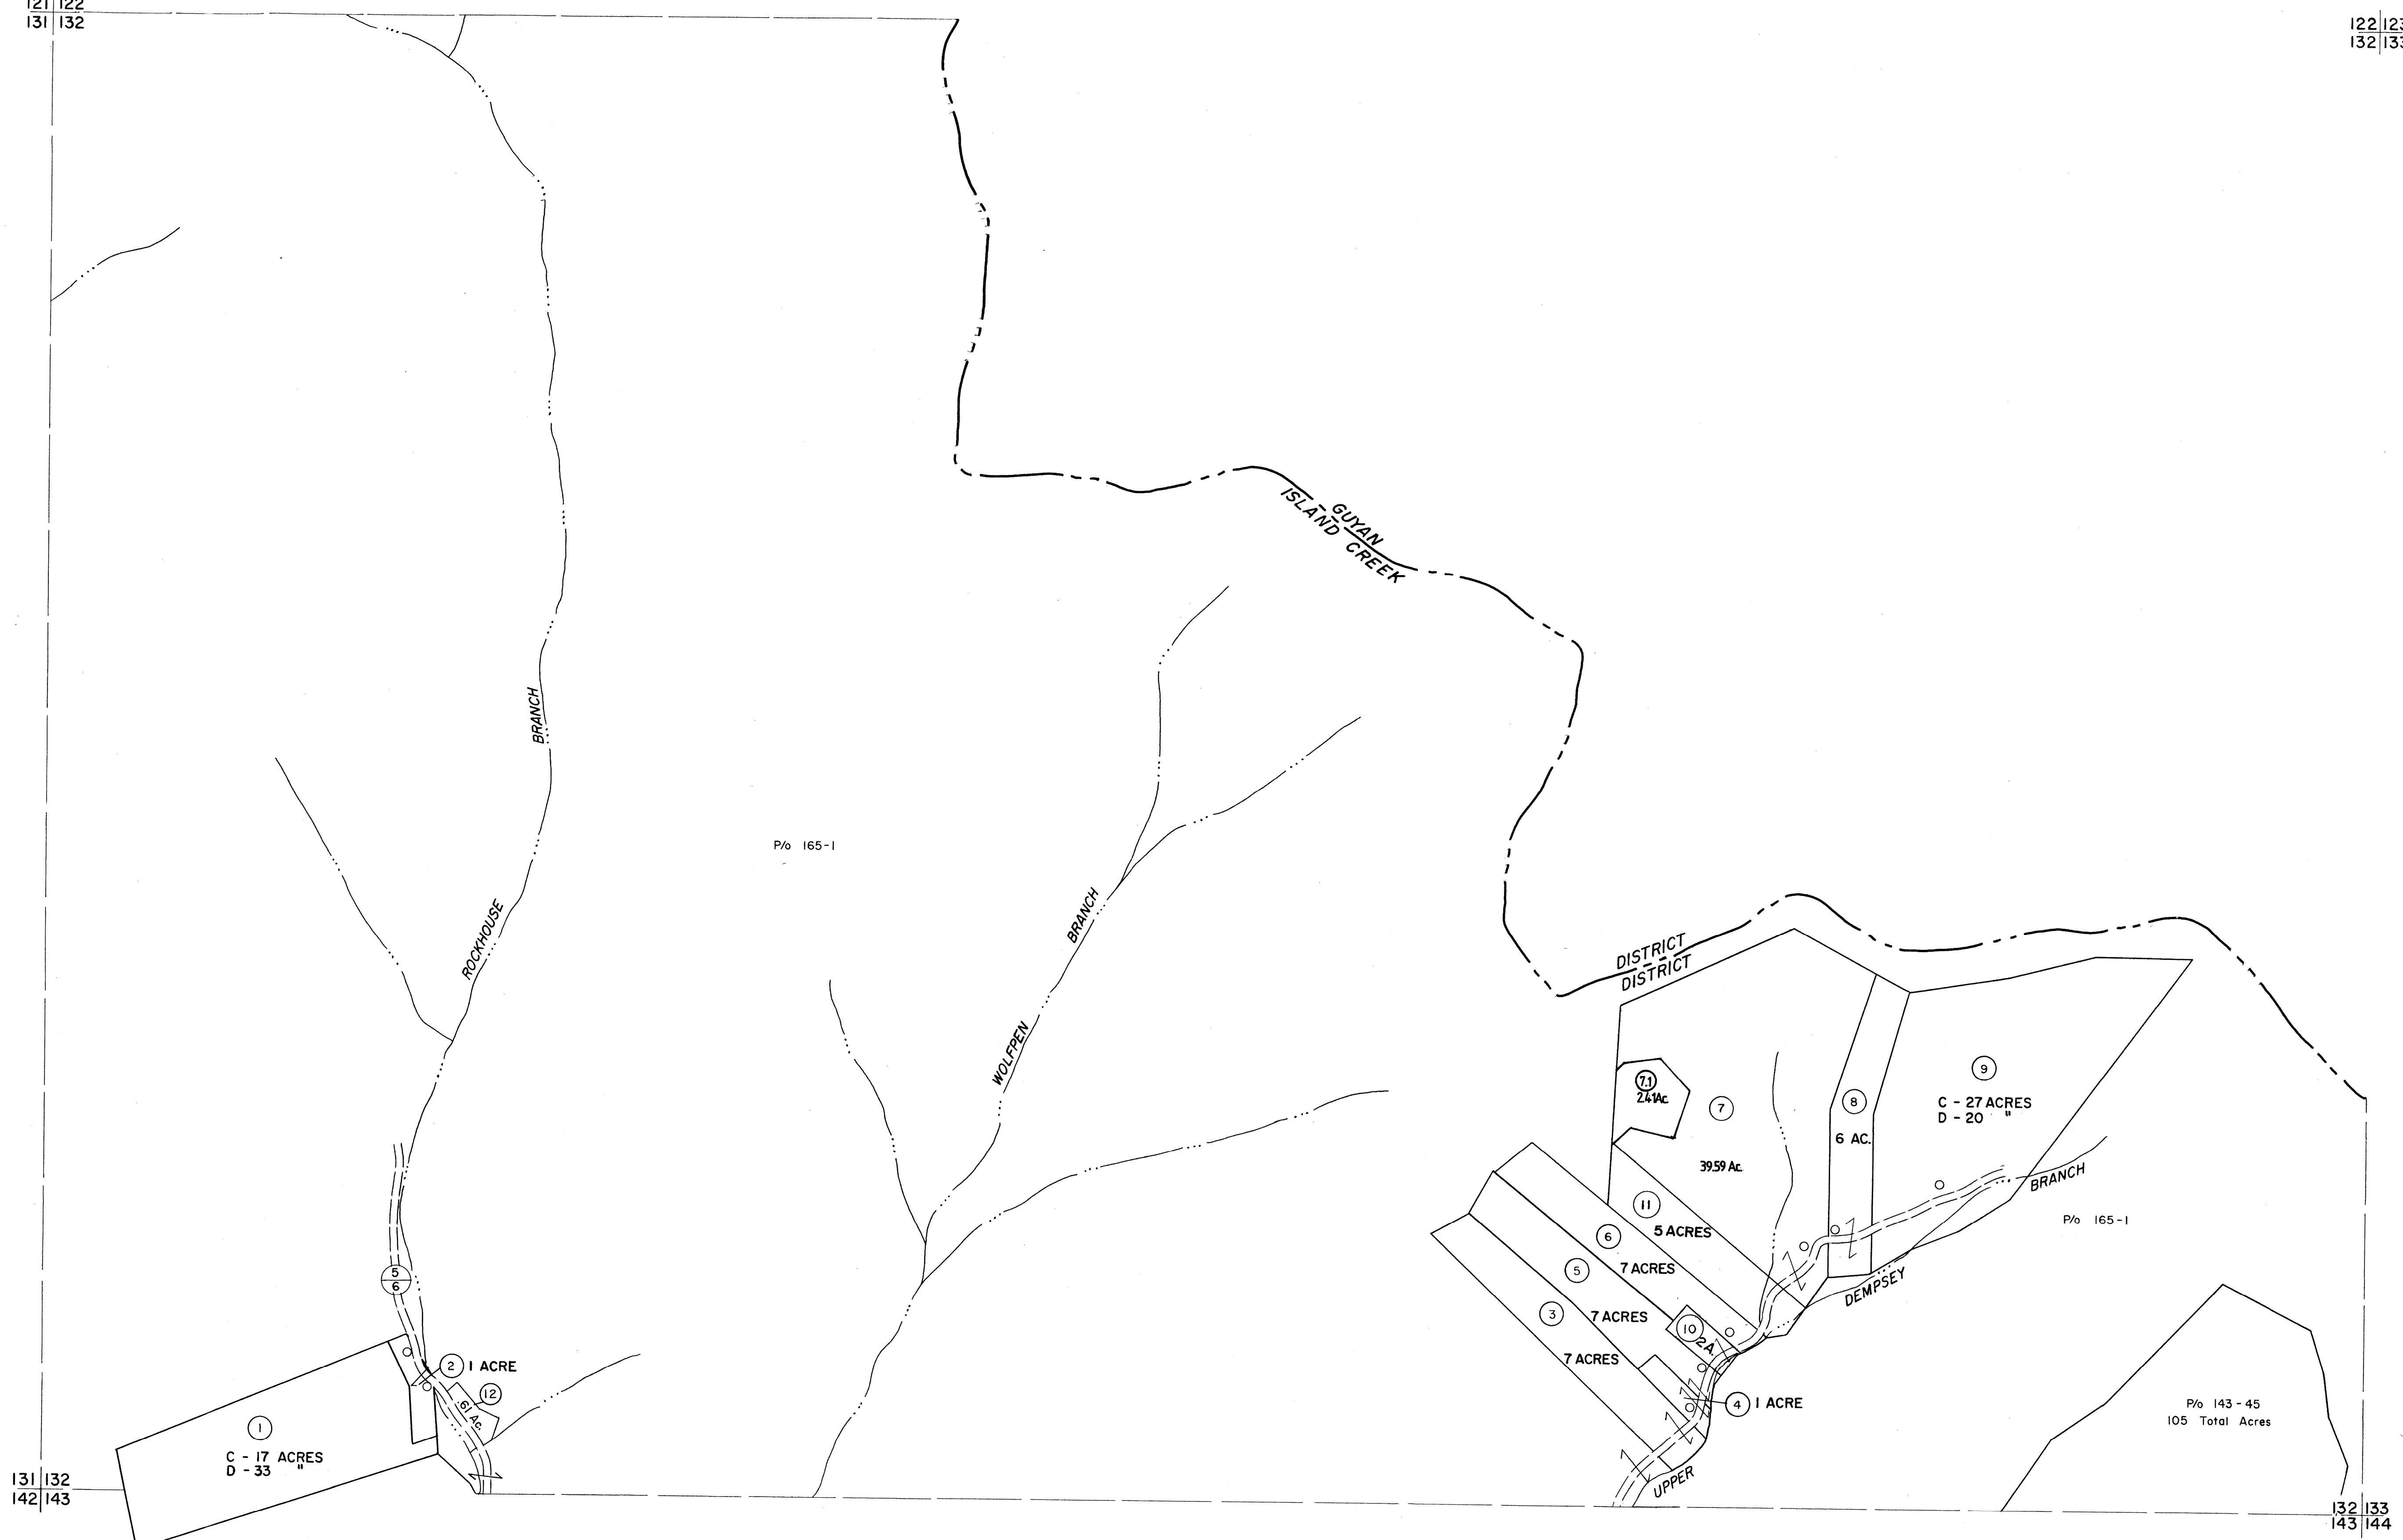

For Tax Purposes Only
 Prepared by
MICHAEL BAKER, JR., INC.
 Consulting Engineers
 Rochester, Pennsylvania

Legend	
Property line	Original lot line
Edge of pavement or roadway	Deed lot number
Corporation line	Parcel or index number
District line	Improvement
County line	Railroad

Revisions	
1	4-1-64
2	7-1-86 C.P.
3	7-1-86 C.P.
4	7-1-88
5	12-17
6	
7	
8	

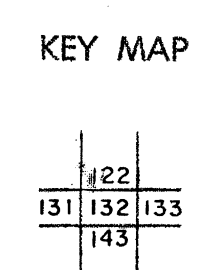

LOGAN COUNTY
 STATE OF WEST VIRGINIA
 Office of Assessor

DISTRICT
ISLAND CREEK
 SHEET NO: 132
 Date, Aerial Photography: November, 1962 Date, Map: April
 Photo No: Scale: 1" = 400'