
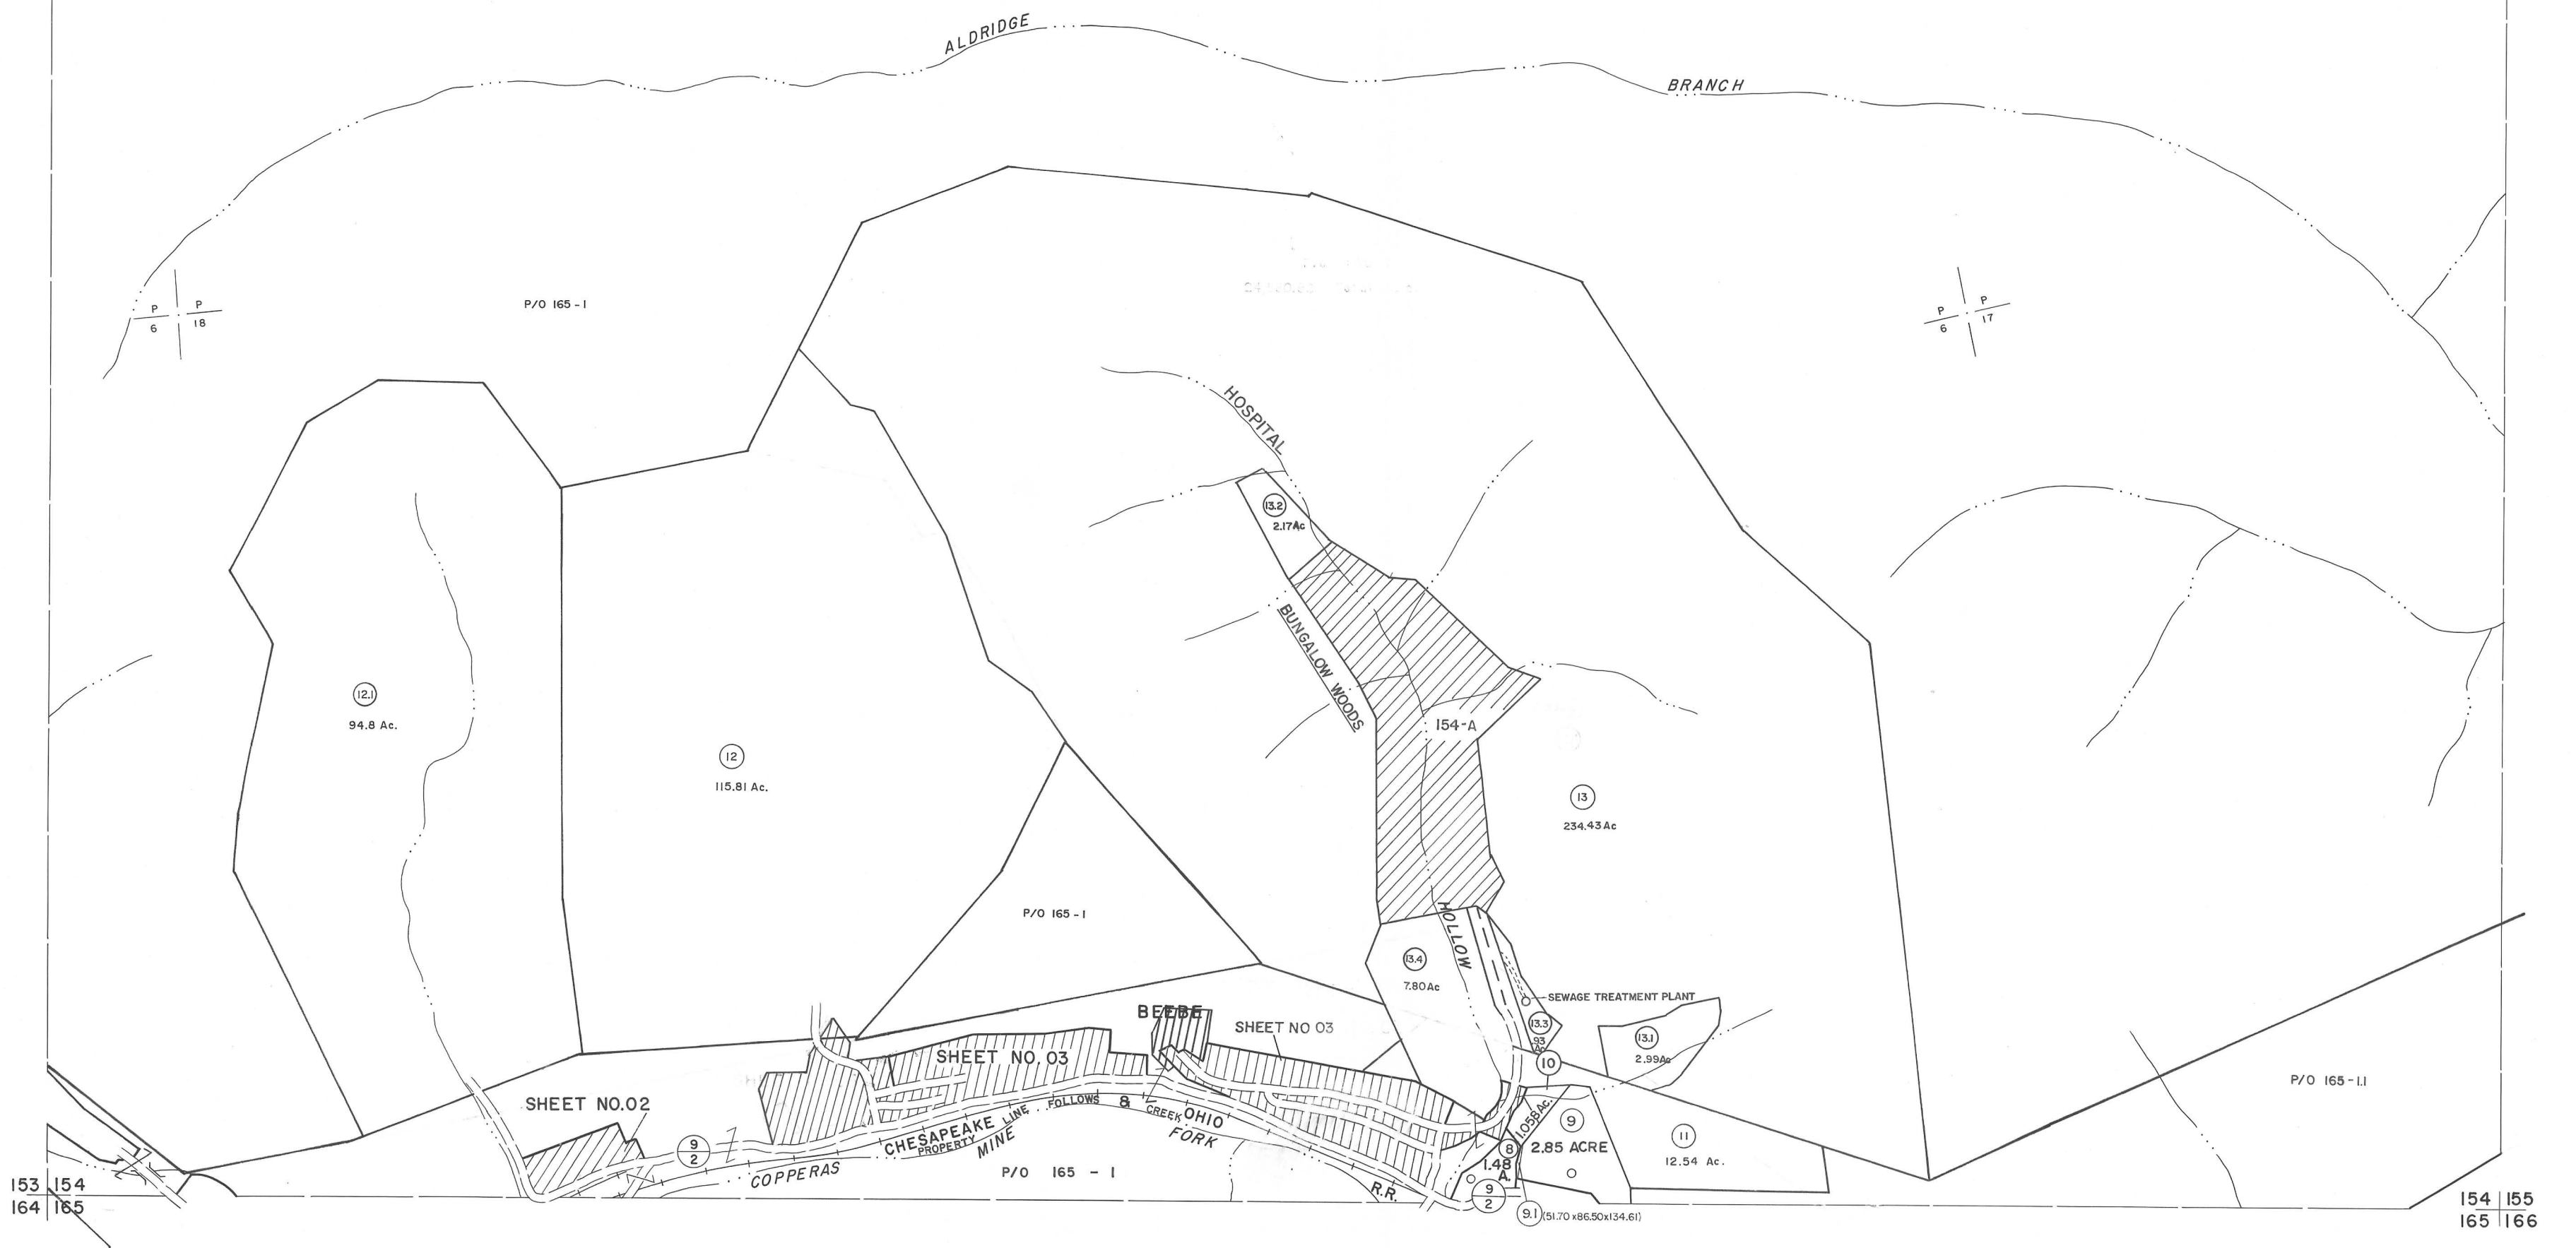


142 | 143
153 | 154

143 | 144
154 | 155

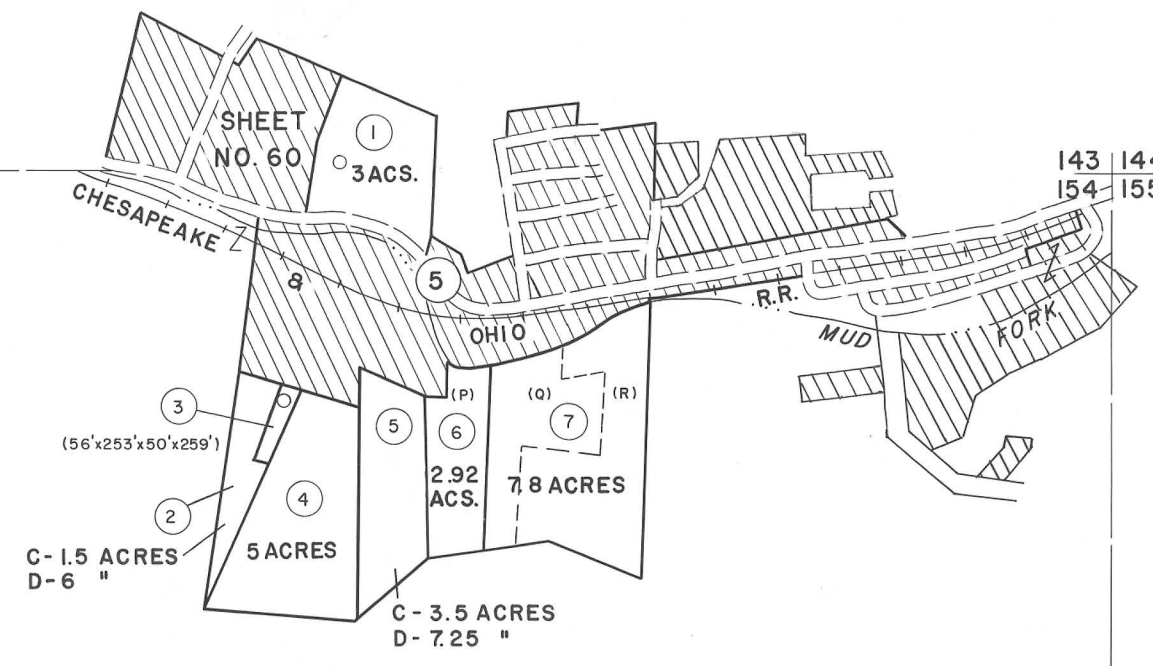

153 | 154
164 | 165

154 | 155
165 | 166

For Tax Purposes Only

Prepared by
MICHAEL BAKER, JR., INC.
Consulting Engineers
Rochester, Pennsylvania


Legend

Property line	———	Original lot line	-----
Edge of pavement or roadway	———	Deed lot number	(15)
Corporation line	———	Parcel or index number	(99)
District line	-----	Improvement	o
County line	-----	Railroad	———

Revisions

1	4-1-64	9	7-14-11	HAS	17
2	2-3-78	10	11-7-12	HAS	18
3	Revised to 7-1-88	11			19
4	7-1-86 C.P.	12			20
5	7-1-88	13			21
6	9-1-97	14			22
7	7-1-2000	15			23
8	2/21/10	16			24

KEY MAP

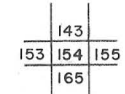

LOGAN COUNTY
STATE OF WEST VIRGINIA
Office of Assessor

DISTRICT

ISLAND CREEK

SHEET NO: 154

Date, Aerial Photography: November, 1962 Date, Map: April, 1963
Photo No: Scale: 1" = 400'