
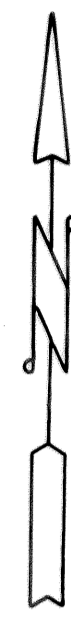


156 157

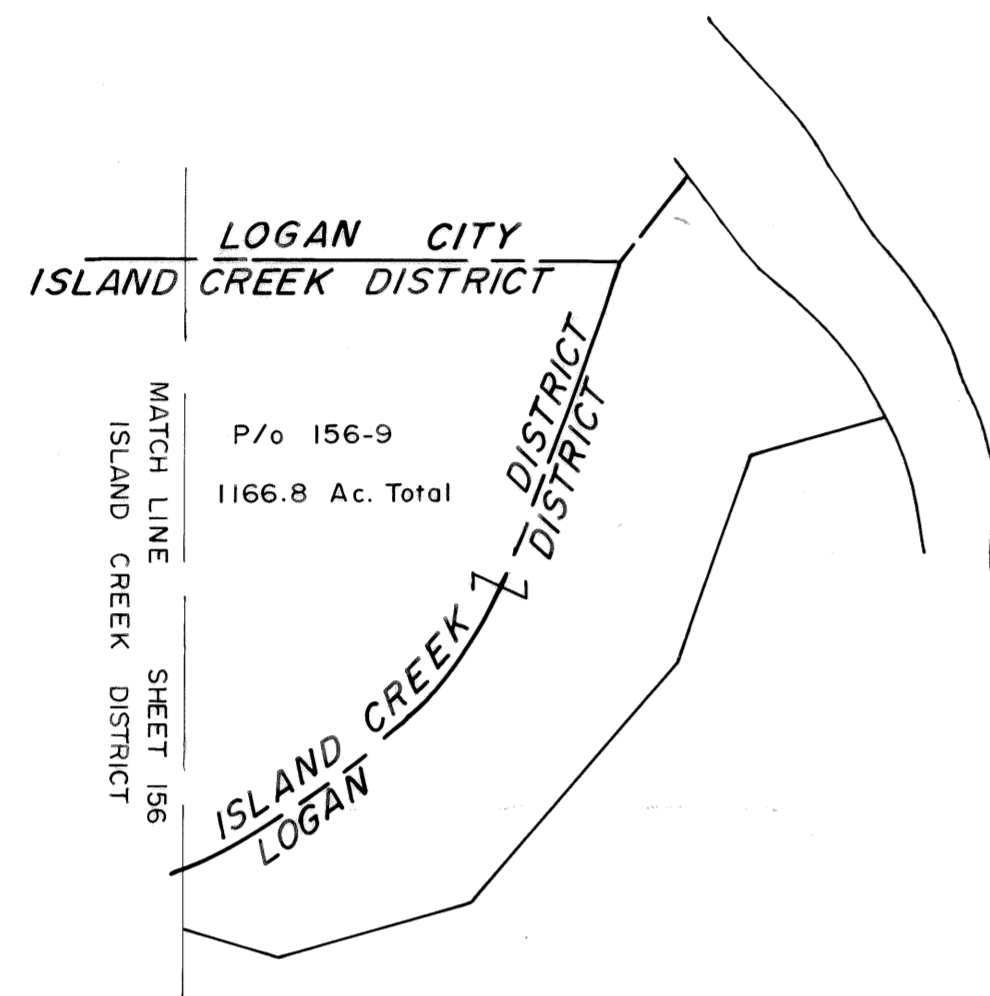

156 157

For Tax Purposes Only


Prepared by
 ASSESSMENT EQUALIZATION DIV.
 STATE TAX COMMISSIONER
 CHARLESTON, W.VA.

Property line	—————
Edge of pavement or roadway	———
Corporation line	-----
District line	- - - - -
County line	—————

Original lot line	-----
Deed lot number	(15)
Parcel or index number	(19)
Improvement	o
Railroad	—+—+—

Revisions	
1	Revised to 7-1-83
2	
3	
4	
5	
6	
7	
8	
9	
10	
11	
12	
13	
14	
15	
16	
17	
18	
19	
20	
21	
22	
23	
24	

KEY MAP

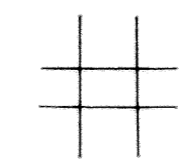

LOGAN COUNTY
 STATE OF WEST VIRGINIA
 Office of Assessor

DISTRICT

ISLAND CREEK

SHEET NO: 157

Date, Aerial Photography:
Photo No:

Date, Map:
Scale: 1" = 400'