


163 164
175

164 165
175 176

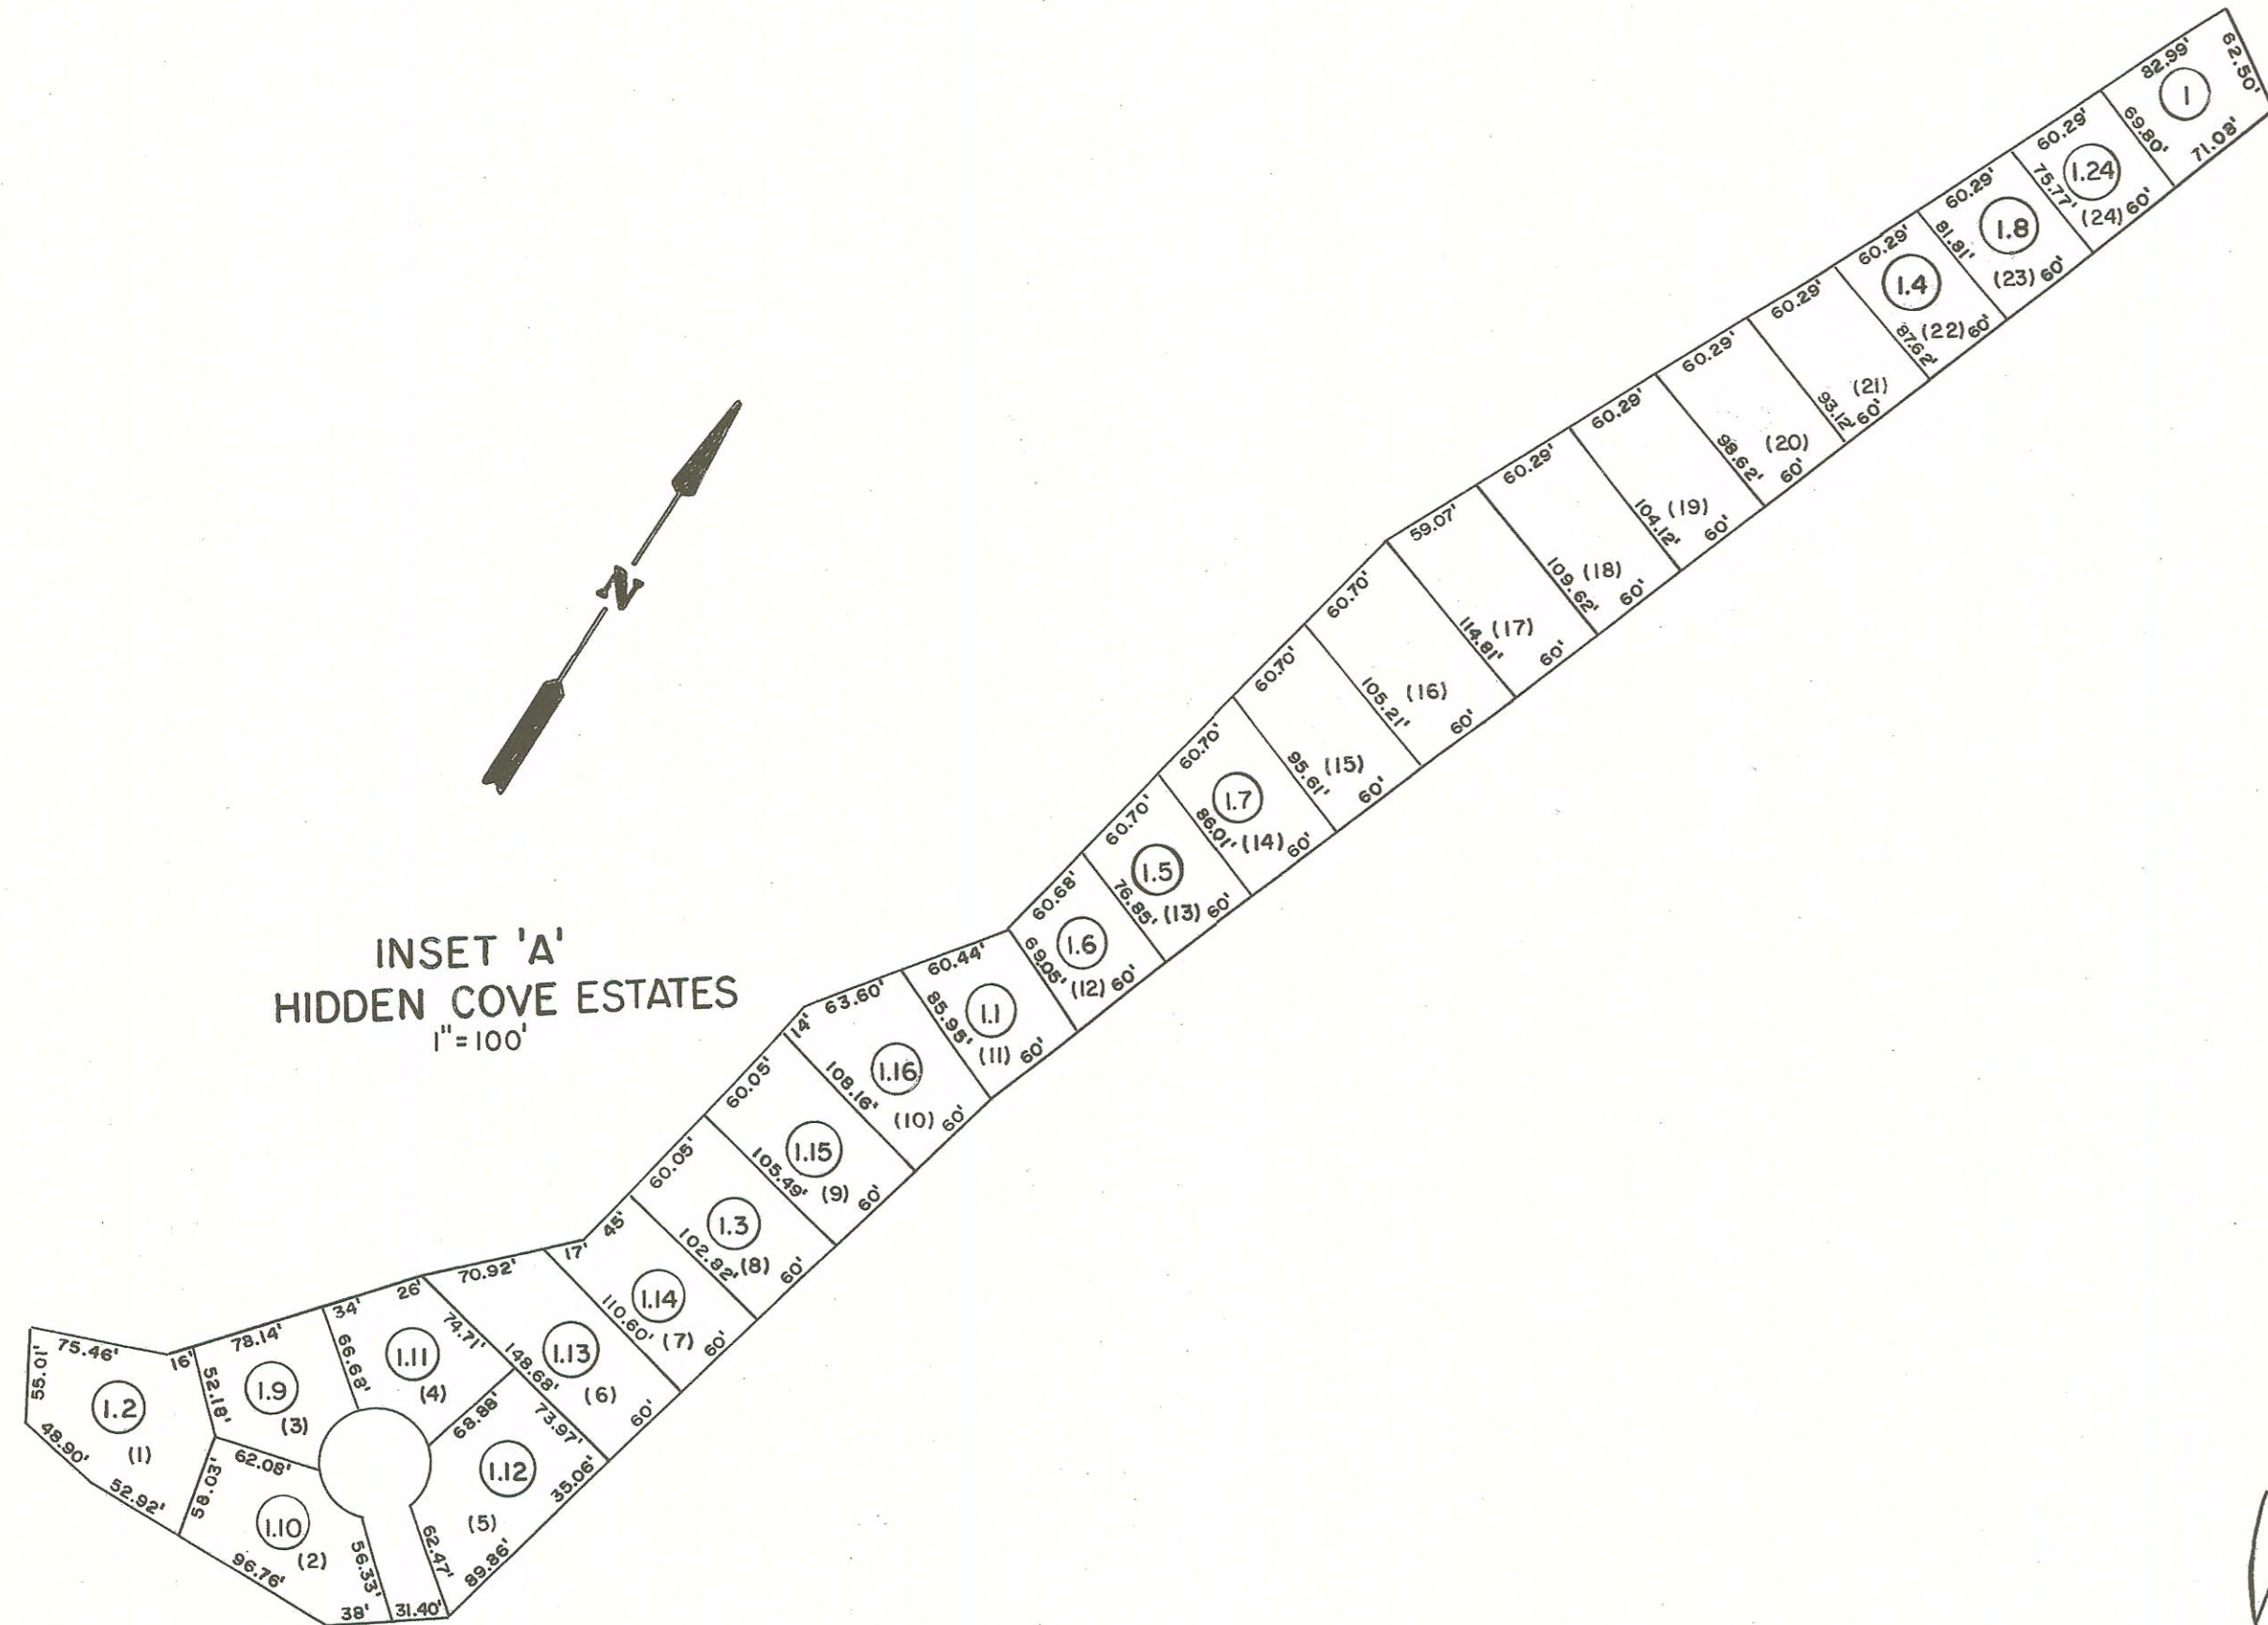

INSET 'A'
HIDDEN COVE ESTATES
1" = 100'



175 185

175 176
185 186

For Tax Purposes Only

Prepared by
MICHAEL BAKER, JR., INC.
Consulting Engineers
Rochester, Pennsylvania


Legend

Property line	—————	Original lot line	-----
Edge of pavement or roadway	-----	Deed lot number	(15)
Corporation line	-----	Parcel or index number	(99)
District line	-----	Improvement	o
County line	-----	Railroad	+

Revisions

1	4-1-64	9	17
2	Revised to 7-1-83	10	18
3	7-1-88	11	19
4	9-1-97	12	20
5	7-1-2000	13	21
6	8/25/07	14	22
7	3/27/16	15	23
8		16	24

KEY MAP

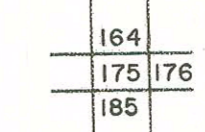

LOGAN COUNTY
STATE OF WEST VIRGINIA
Office of Assessor

DISTRICT
ISLAND CREEK

SHEET NO: 175

Date, Aerial Photography: November, 1962 Date, Map: April, 1963
Photo No: Scale: 1" = 400'