


175 176
185 186

176 177
186 187

185 186
193 194

186 187
194 195

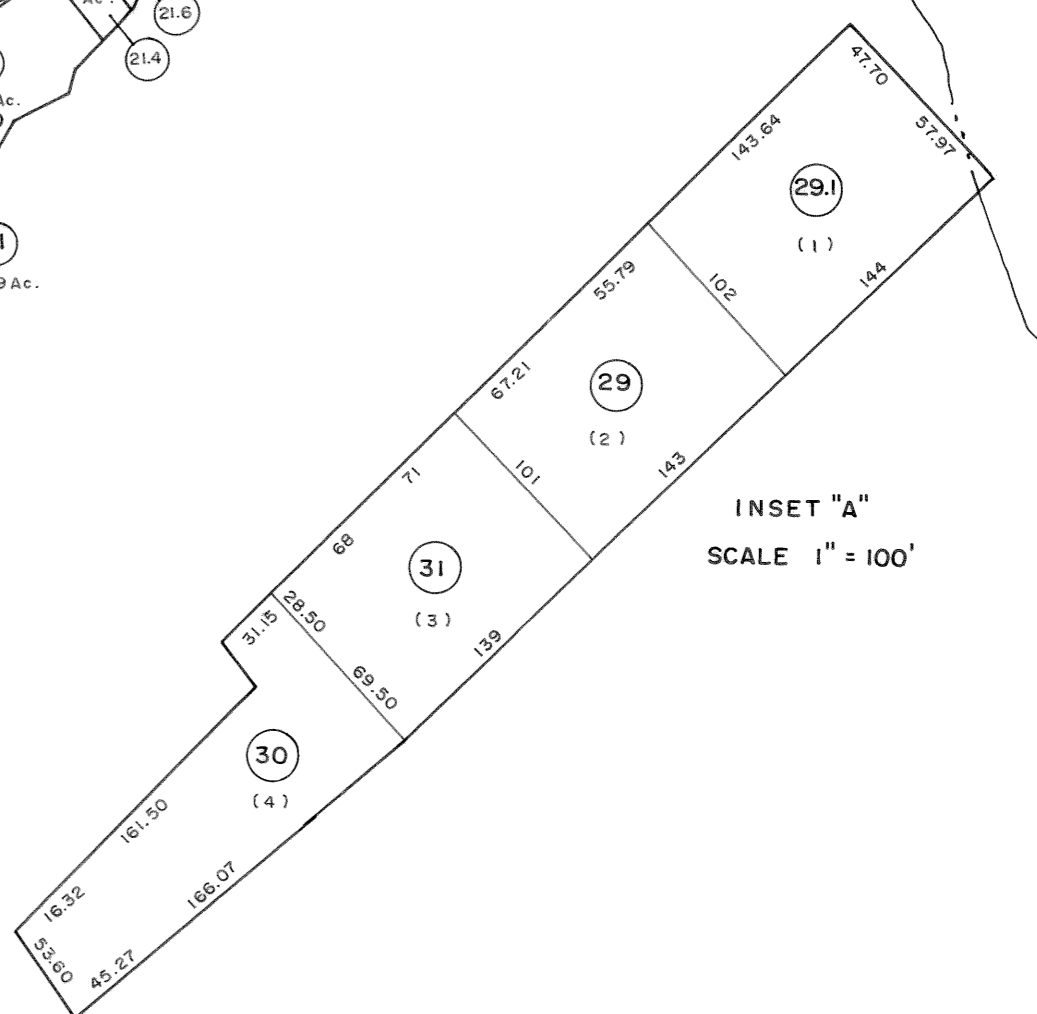

For Tax Purposes Only


Prepared by

J.E.B DRAFTING
Charleston, WV

LEGEND	
Property line	—————
Edge of pavement or roadway	——— ———
Corporation line	—————
District line	—————
County line	—————
State line	—————
Land hook	——— ———
Water	~~~~~
Original lot line	-----
Deed lot number	(15)
Parcel or index number	⊙
Improvement	○
Railroad	——+——
Scaled dimension	(S)
Deed dimension	(D)
Calculated area	(C)

REVISIONS		
New Map	9-1-97	J.E.B
	7-1-2000	J.E.B
	9/2/07	S.B.H
	2/21/10	S.B.H

RESTRICTION	

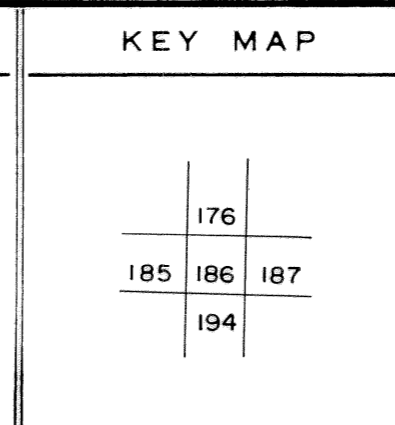

LOGAN COUNTY
STATE OF WEST VIRGINIA
Office Of Assessor

ISLAND CREEK
SHEET NO. 186

Date, Aerial Photography: _____ Date, Map: _____
Photo No: _____ Scale: 1" = 400'

274178