


203

203

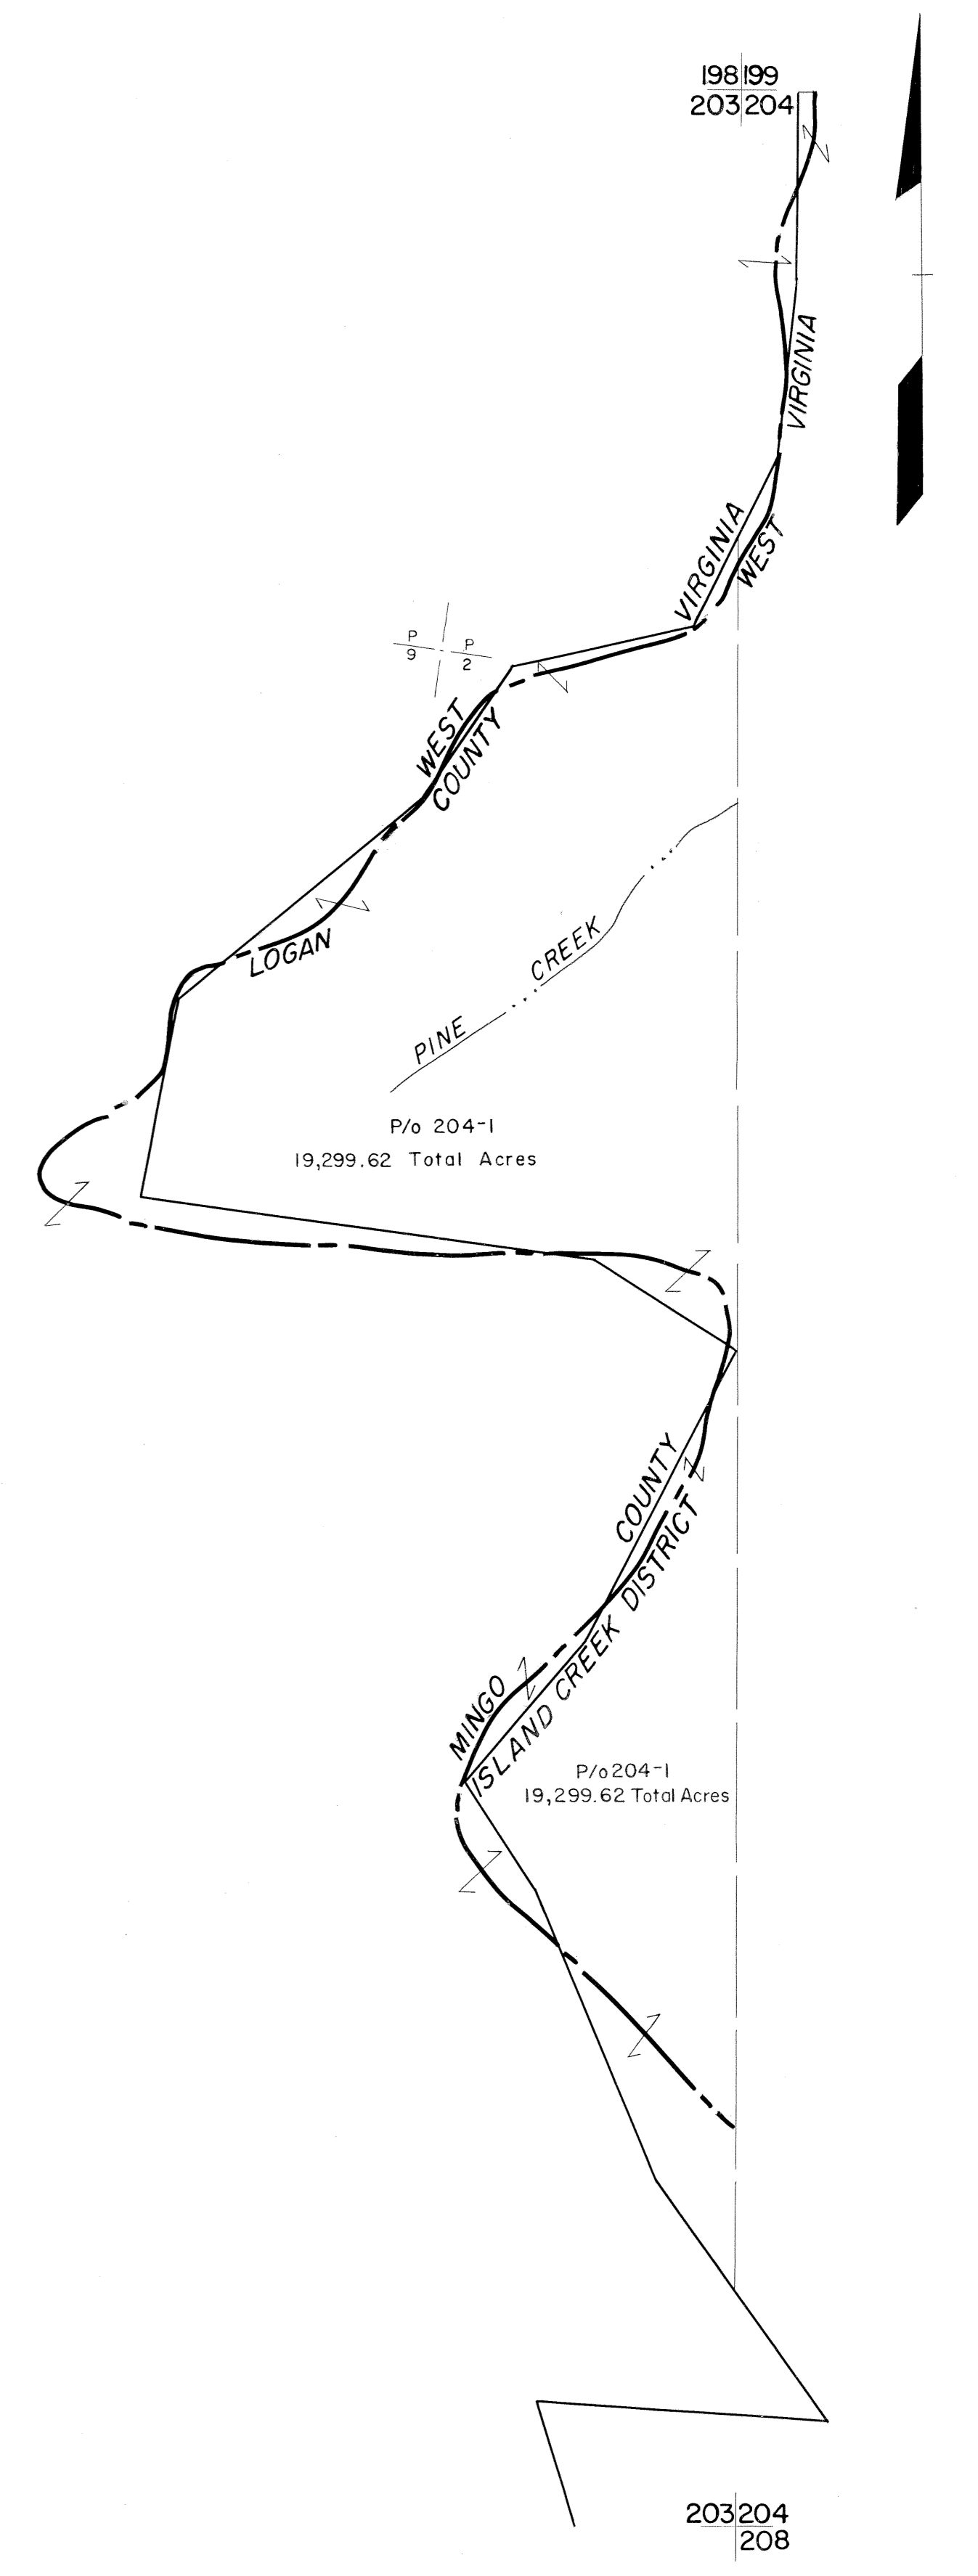

For Tax Purposes Only

Prepared by  
MICHAEL BAKER, JR., INC.  
Consulting Engineers  
Rochester, Pennsylvania

Legend	
Property line	—————
Edge of pavement or roadway	- - - - -
Corporation line	- · - · -
District line	- - - - -
County line	- - - - -
Original lot line	-----
Deed lot number	(15)
Parcel or index number	(59)
Improvement	o
Railroad	+++++

Revisions			
1	A-1-64	9	17
2	Revised to 7-1-63 JDF	10	18
3		11	19
4		12	20
5		13	21
6		14	22
7		15	23
8		16	24

KEY MAP

LOGAN COUNTY  
STATE OF WEST VIRGINIA  
Office of Assessor

DISTRICT  
ISLAND CREEK

SHEET NO: 203

Date, Aerial Photography: November, 1962 Date, Map: April, 1963  
Photo No: Scale: 1" = 400'