


198 199
203 204

199 200
204 205

203 204
208

204 205
208 209

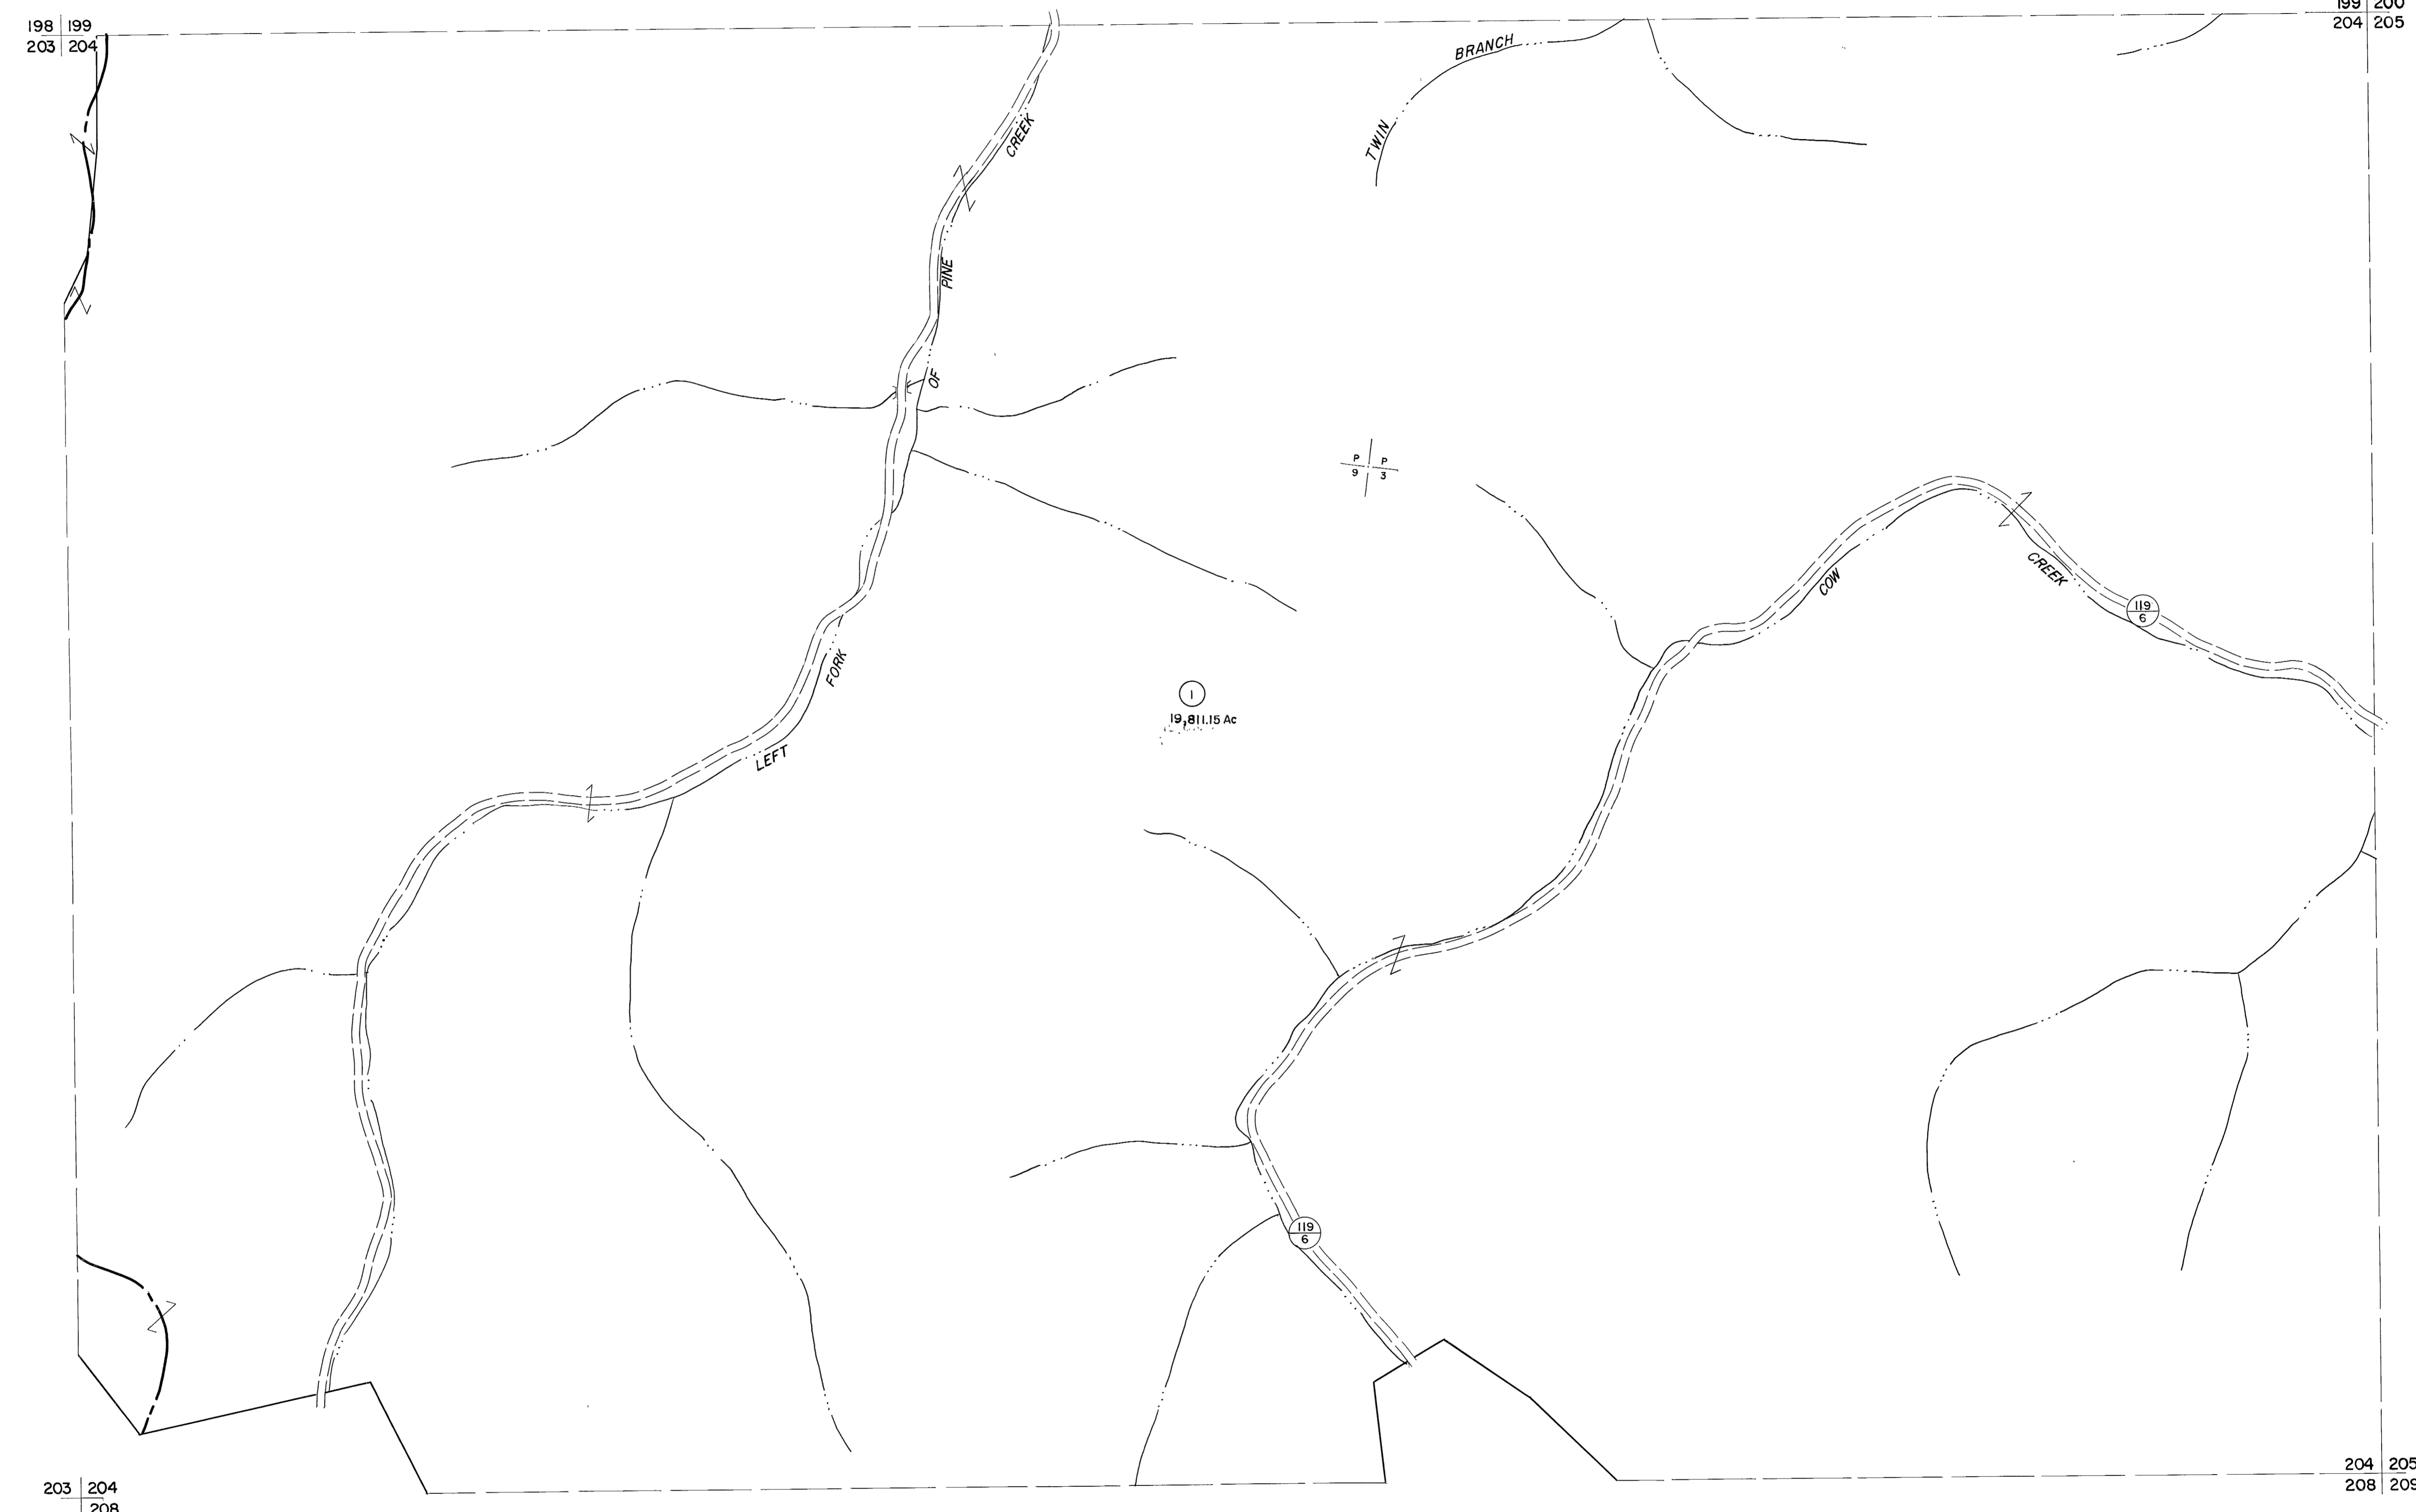

For Tax Purposes Only

Prepared by
MICHAEL BAKER, JR., INC.
Consulting Engineers
Rochester, Pennsylvania


Legend

Property line	—————	Original lot line	-----
Edge of pavement or roadway	———	Dead lot number	(15)
Corporation line	-----	Parcel or index number	⊙
District line	-----	Improvement	o
County line	-----	Railroad	+

Revisions

1	4-1-64	9		17	
2	Revised to 7-1-85 S.D.F.	10		18	
3	7-1-88	11	TRL	19	
4	7-14-11	12	4+3	20	
5		13		21	
6		14		22	
7		15		23	
8		16		24	

KEY MAP

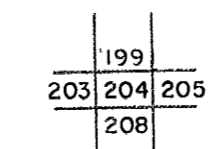

LOGAN COUNTY
STATE OF WEST VIRGINIA
Office of Assessor

DISTRICT

ISLAND CREEK

SHEET NO: 204

Date, Aerial Photography: November, 1962 Date, Map: April, 1963
Photo No: Scale: 1" = 400'