


SHEET 52

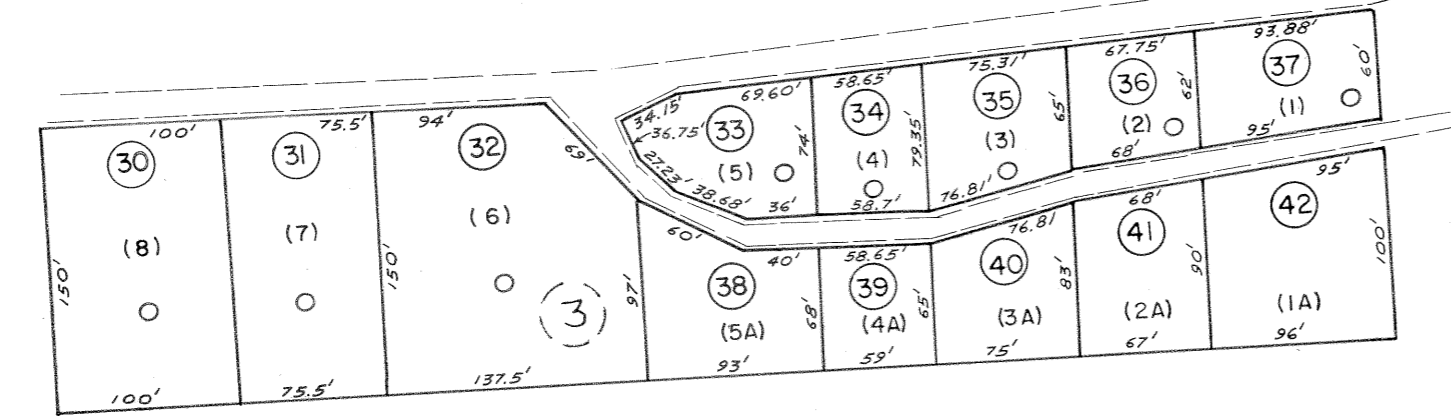

(134) (27' x 77' x 12' x 25' x 75')

(135) (12' x 73' x 75')

Legend	
Property line	—
Edge of pavement or roadway	—
Corporation line	—
District line	—
County line	—
Original lot line	- - -
Dead lot number	(15)
Parcel or index number	(99)
Improvement	o
Railroad	+

Revisions			
1	4-1-64	9	17
2	2-78	P.W.	18
3	1-1-83	L.E.S.	19
4	Rev. to 7-1-88	R.E.B.	20
5	OGIS 4/30/92	DSH	21
6	7-1-2000	J.E.B.	22
7	6-2-2003	J.E.B.	23
8			24

KEY MAP

LOGAN COUNTY
STATE OF WEST VIRGINIA
Office of Assessor

DISTRICT
TRIADELPHIA (BRAEHOLM)

SHEET NO: 25

Date, Aerial Photography: November, 1962 Date, Map: April, 1963
Photo No: 347-10-14 & 15 Scale: 1" = 100'

For Tax Purposes Only

Prepared by
MICHAEL BAKER, JR., INC.
Consulting Engineers
Rochester, Pennsylvania