

122 | 123
130 | 131

123 | 124
131 | 132

P/o 123-13
494.44 Total Acres

P/o 123-14
288.64 Total Acres

①
241.44 TOTAL ACRES

②
1040.68 TOTAL ACRES


③
515.76 TOTAL ACRES

P/o 130-2
1061.79 Total Acres

P/o 137-1
5,990.47 Total Acres

130 | 131
136 | 137

131 | 132
137 | 138

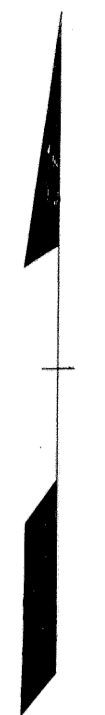

For Tax Purposes Only

Prepared by
MICHAEL BAKER, JR., INC.
Consulting Engineers
Rochester, Pennsylvania


Legend

Property line	—————	Original lot line	- - - - -
Edge of pavement or roadway	—————	Deed lot number	①
Corporation line	—————	Parcel or index number	②
District line	—————	Improvement	○
County line	—————	Railroad	—+—

Revisions

1	4-1-64	9	17
2	January 1963	10	18
3	TRD	11	19
4		12	20
5		13	21
6		14	22
7		15	23
8		16	24

KEY MAP

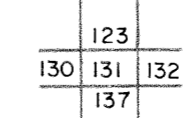

LOGAN COUNTY
STATE OF WEST VIRGINIA
Office of Assessor

DISTRICT

TRIADELPHIA

SHEET NO: 131

Date, Aerial Photography: November, 1962 Date, Map: April, 1963
Photo No: Scale: 1" = 400'