


130
136

130|131
136|137

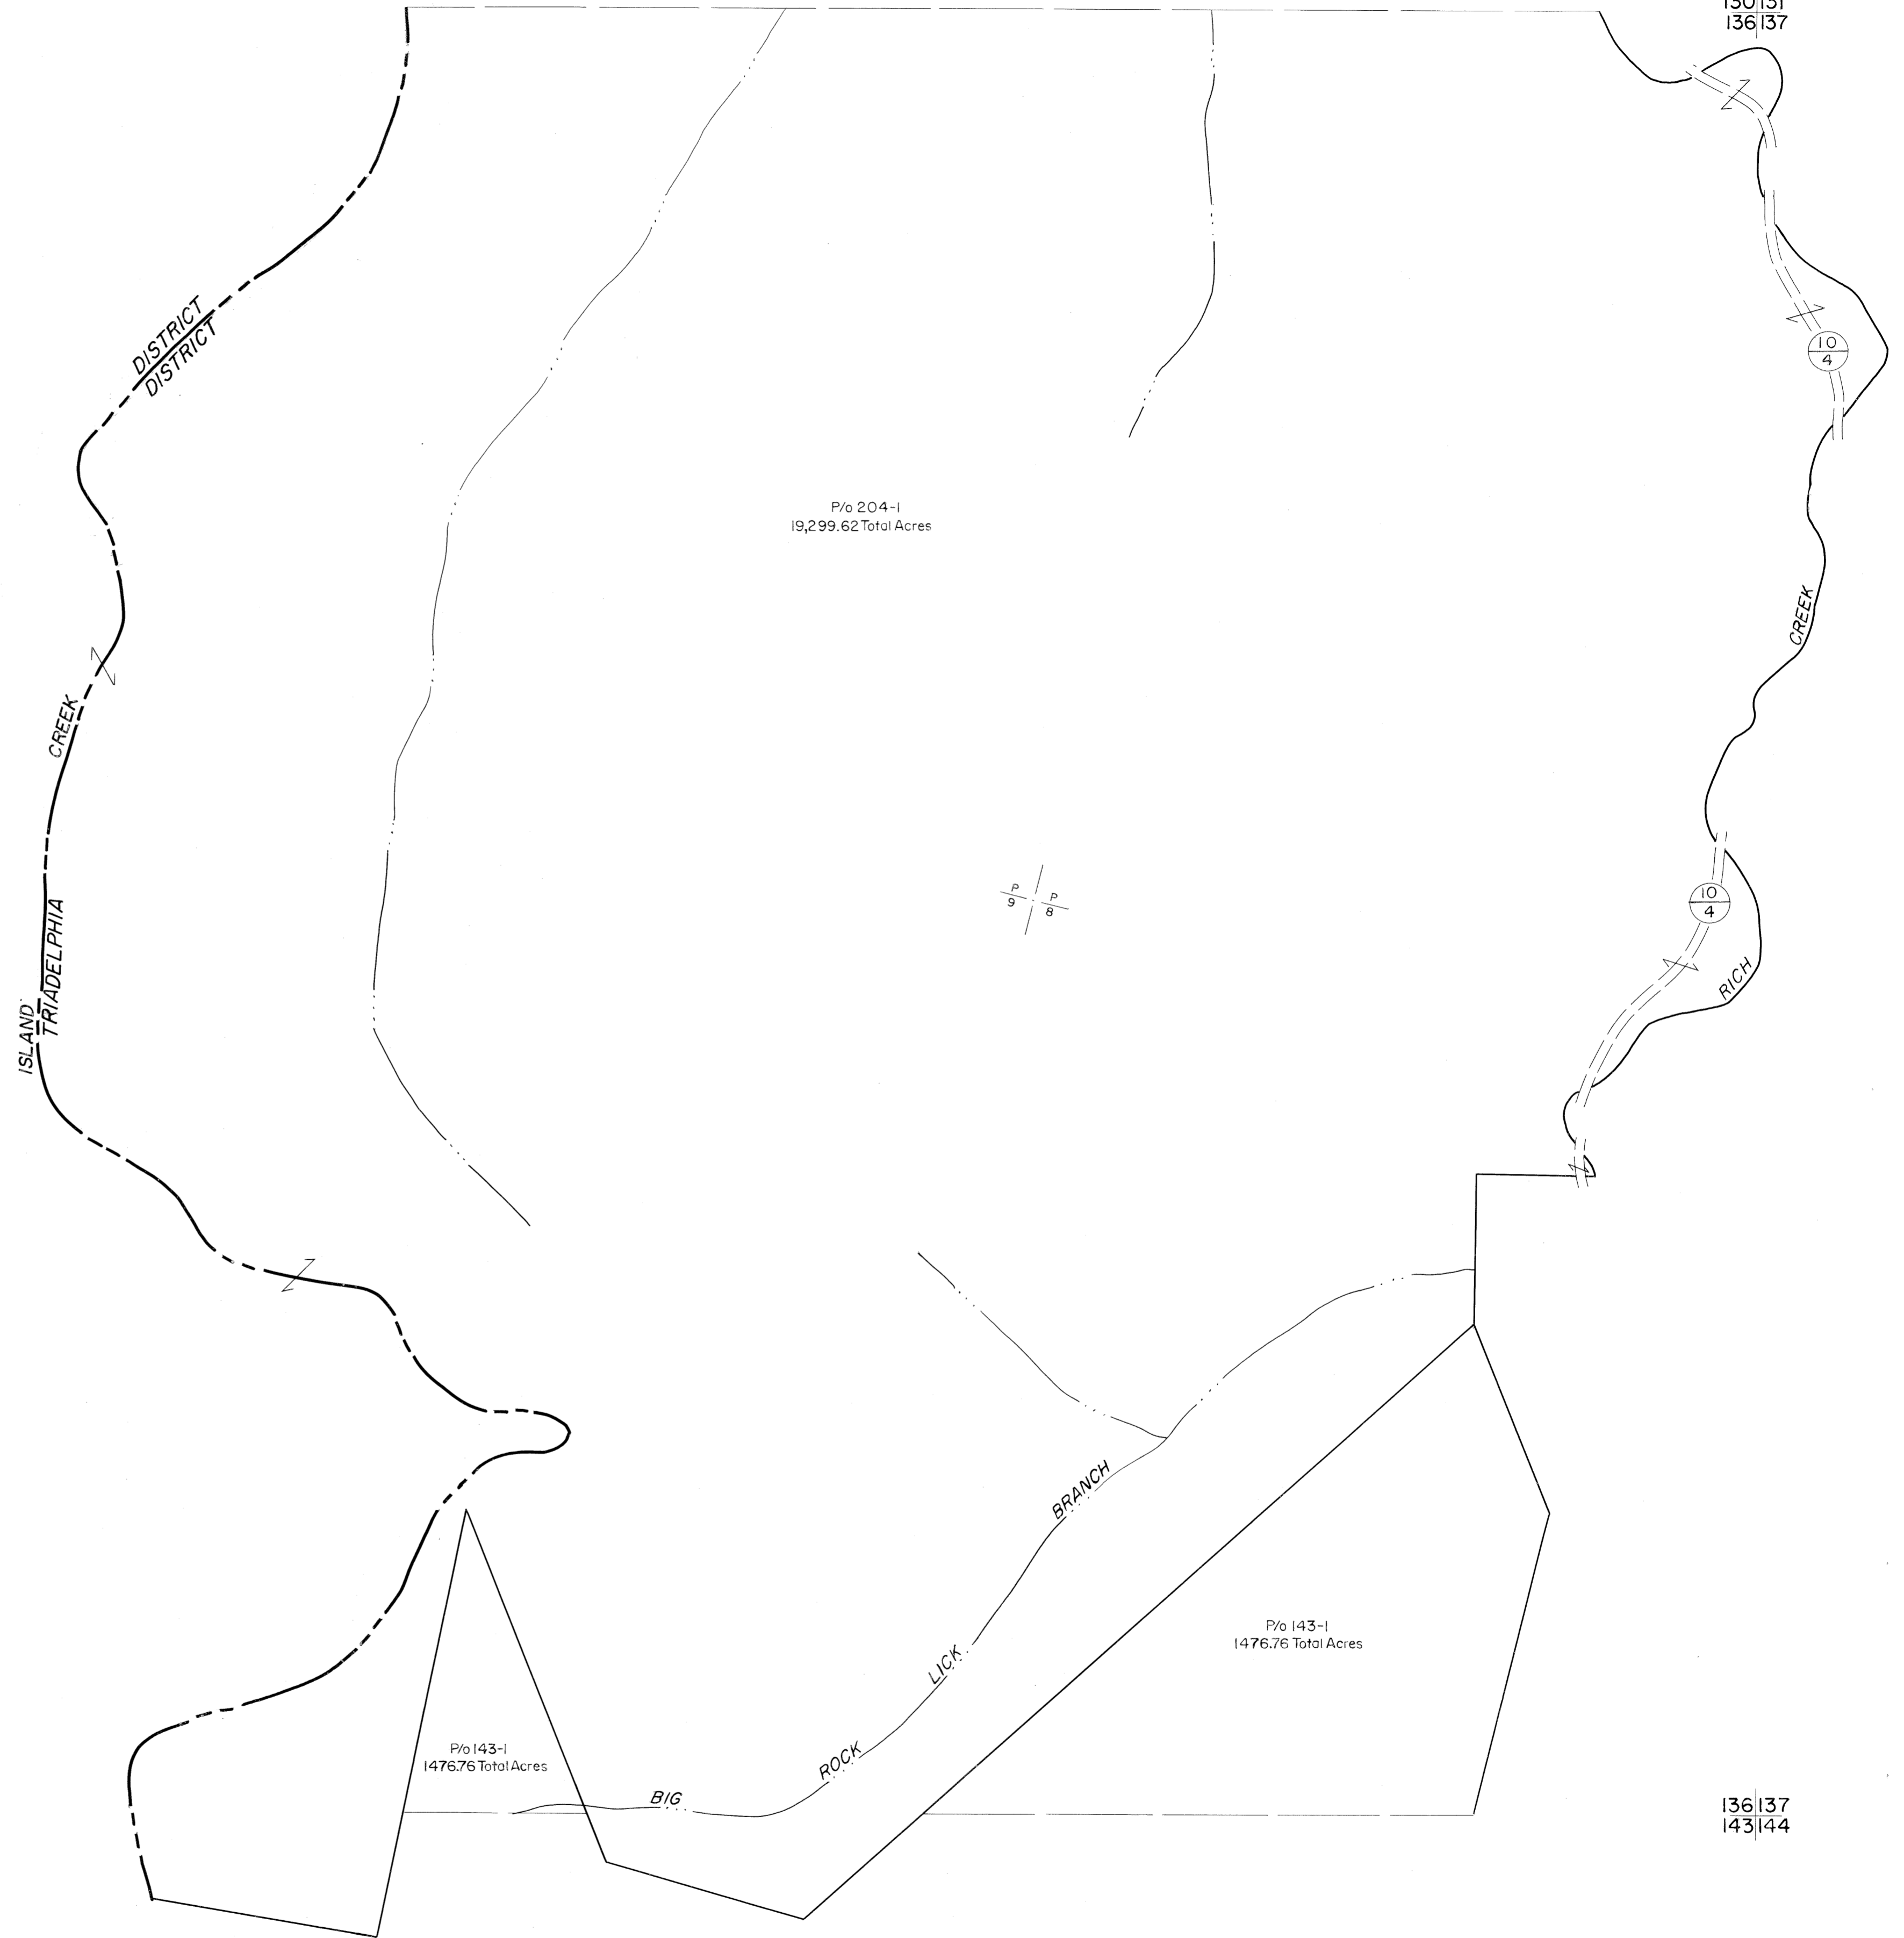

136
143

136|137
143|144

For Tax Purposes Only

Prepared by
MICHAEL BAKER, JR., INC.
Consulting Engineers
Rochester, Pennsylvania

Legend

Property line	—————	Original lot line	- - - - -
Edge of pavement or roadway	— · — · —	Dead lot number	(15)
Corporation line	— · — · —	Parcel or index number	(29)
District line	- - - - -	Improvement	o
County line	— · — · —	Railroad	+ + + + +

Revisions

1	4-1-64	9		17	
2	Amended 1982	10		18	
3		11		19	
4		12		20	
5		13		21	
6		14		22	
7		15		23	
8		16		24	

KEY MAP



LOGAN COUNTY
STATE OF WEST VIRGINIA
Office of Assessor

DISTRICT

TRIADELPHIA

SHEET NO: 136

Date, Aerial Photography: November, 1962 Date, Map: April, 1963
Photo No: Scale: 1" = 400'