


152|53
158|59


153|54
159|60

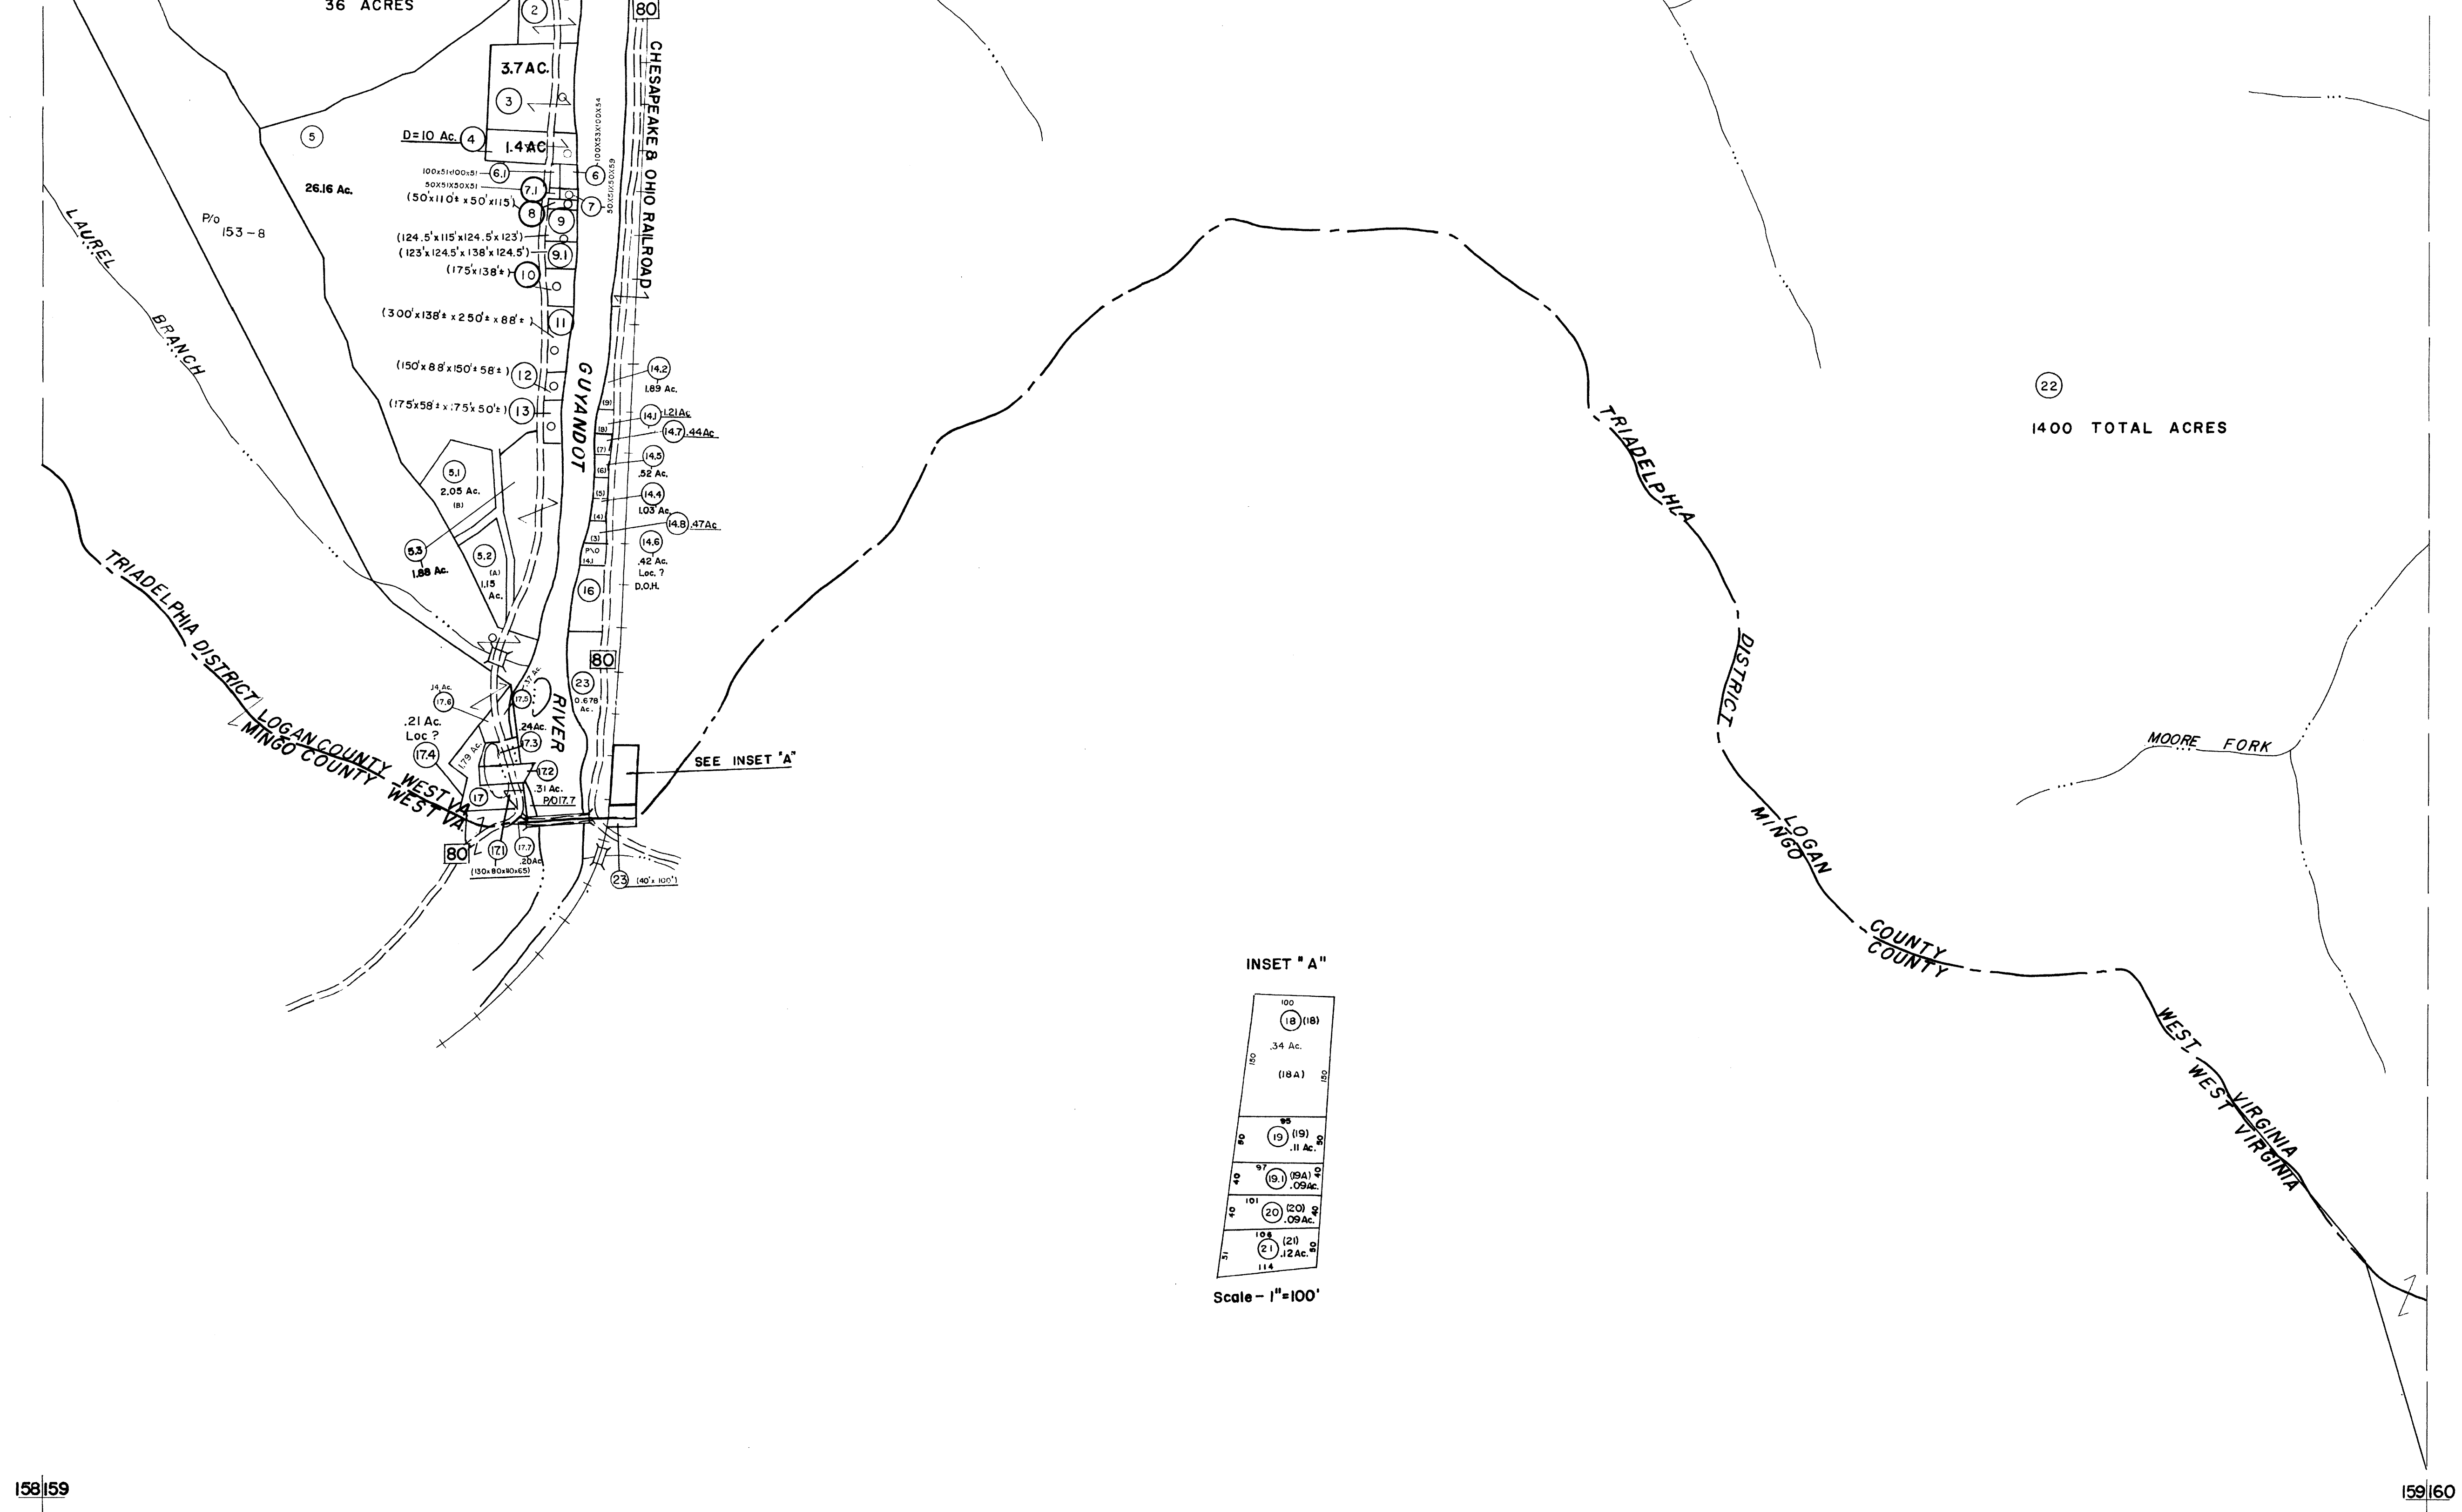

22
1400 TOTAL ACRES

SEE INSET "A"

INSET "A"

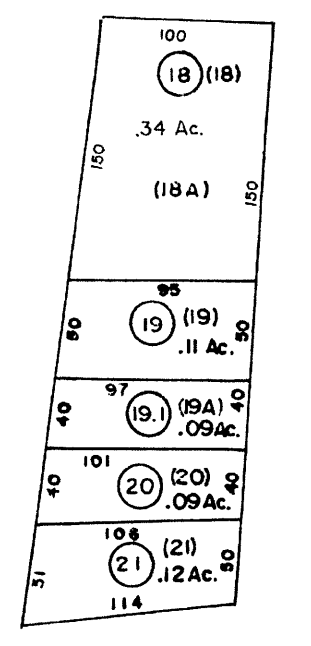

158|59

159|60

For Tax Purposes Only

Prepared by
MICHAEL BAKER, JR., INC.
Consulting Engineers
Rochester, Pennsylvania

Legend	
Property line	Original lot line
Edge of pavement or roadway	Deed lot number
Corporation line	Parcel or index number
District line	Improvement
County line	Railroad

Revisions			
1	4-1-64	9	7-1-2000 J.E.B
2	2-78	10	6-2-2003 JEB
3	Adm. 1083	11	11-6-08 11-45
4	To 7-1-84 C.P.	12	11-7-12 11-45
5	July, 1986	13	
6	Revised to 7-1-87	14	
7	OGIS 5/3/92	15	
8	8-1-97	16	

KEY MAP

LOGAN COUNTY
STATE OF WEST VIRGINIA
Office of Assessor

DISTRICT TRIADELPHIA

SHEET NO:159

Date, Aerial Photography: November, 1962 Date, Map: April, 1963
Photo No: Scale: 1"=400'