
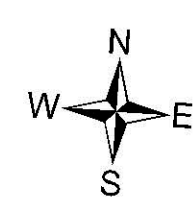


04-002B

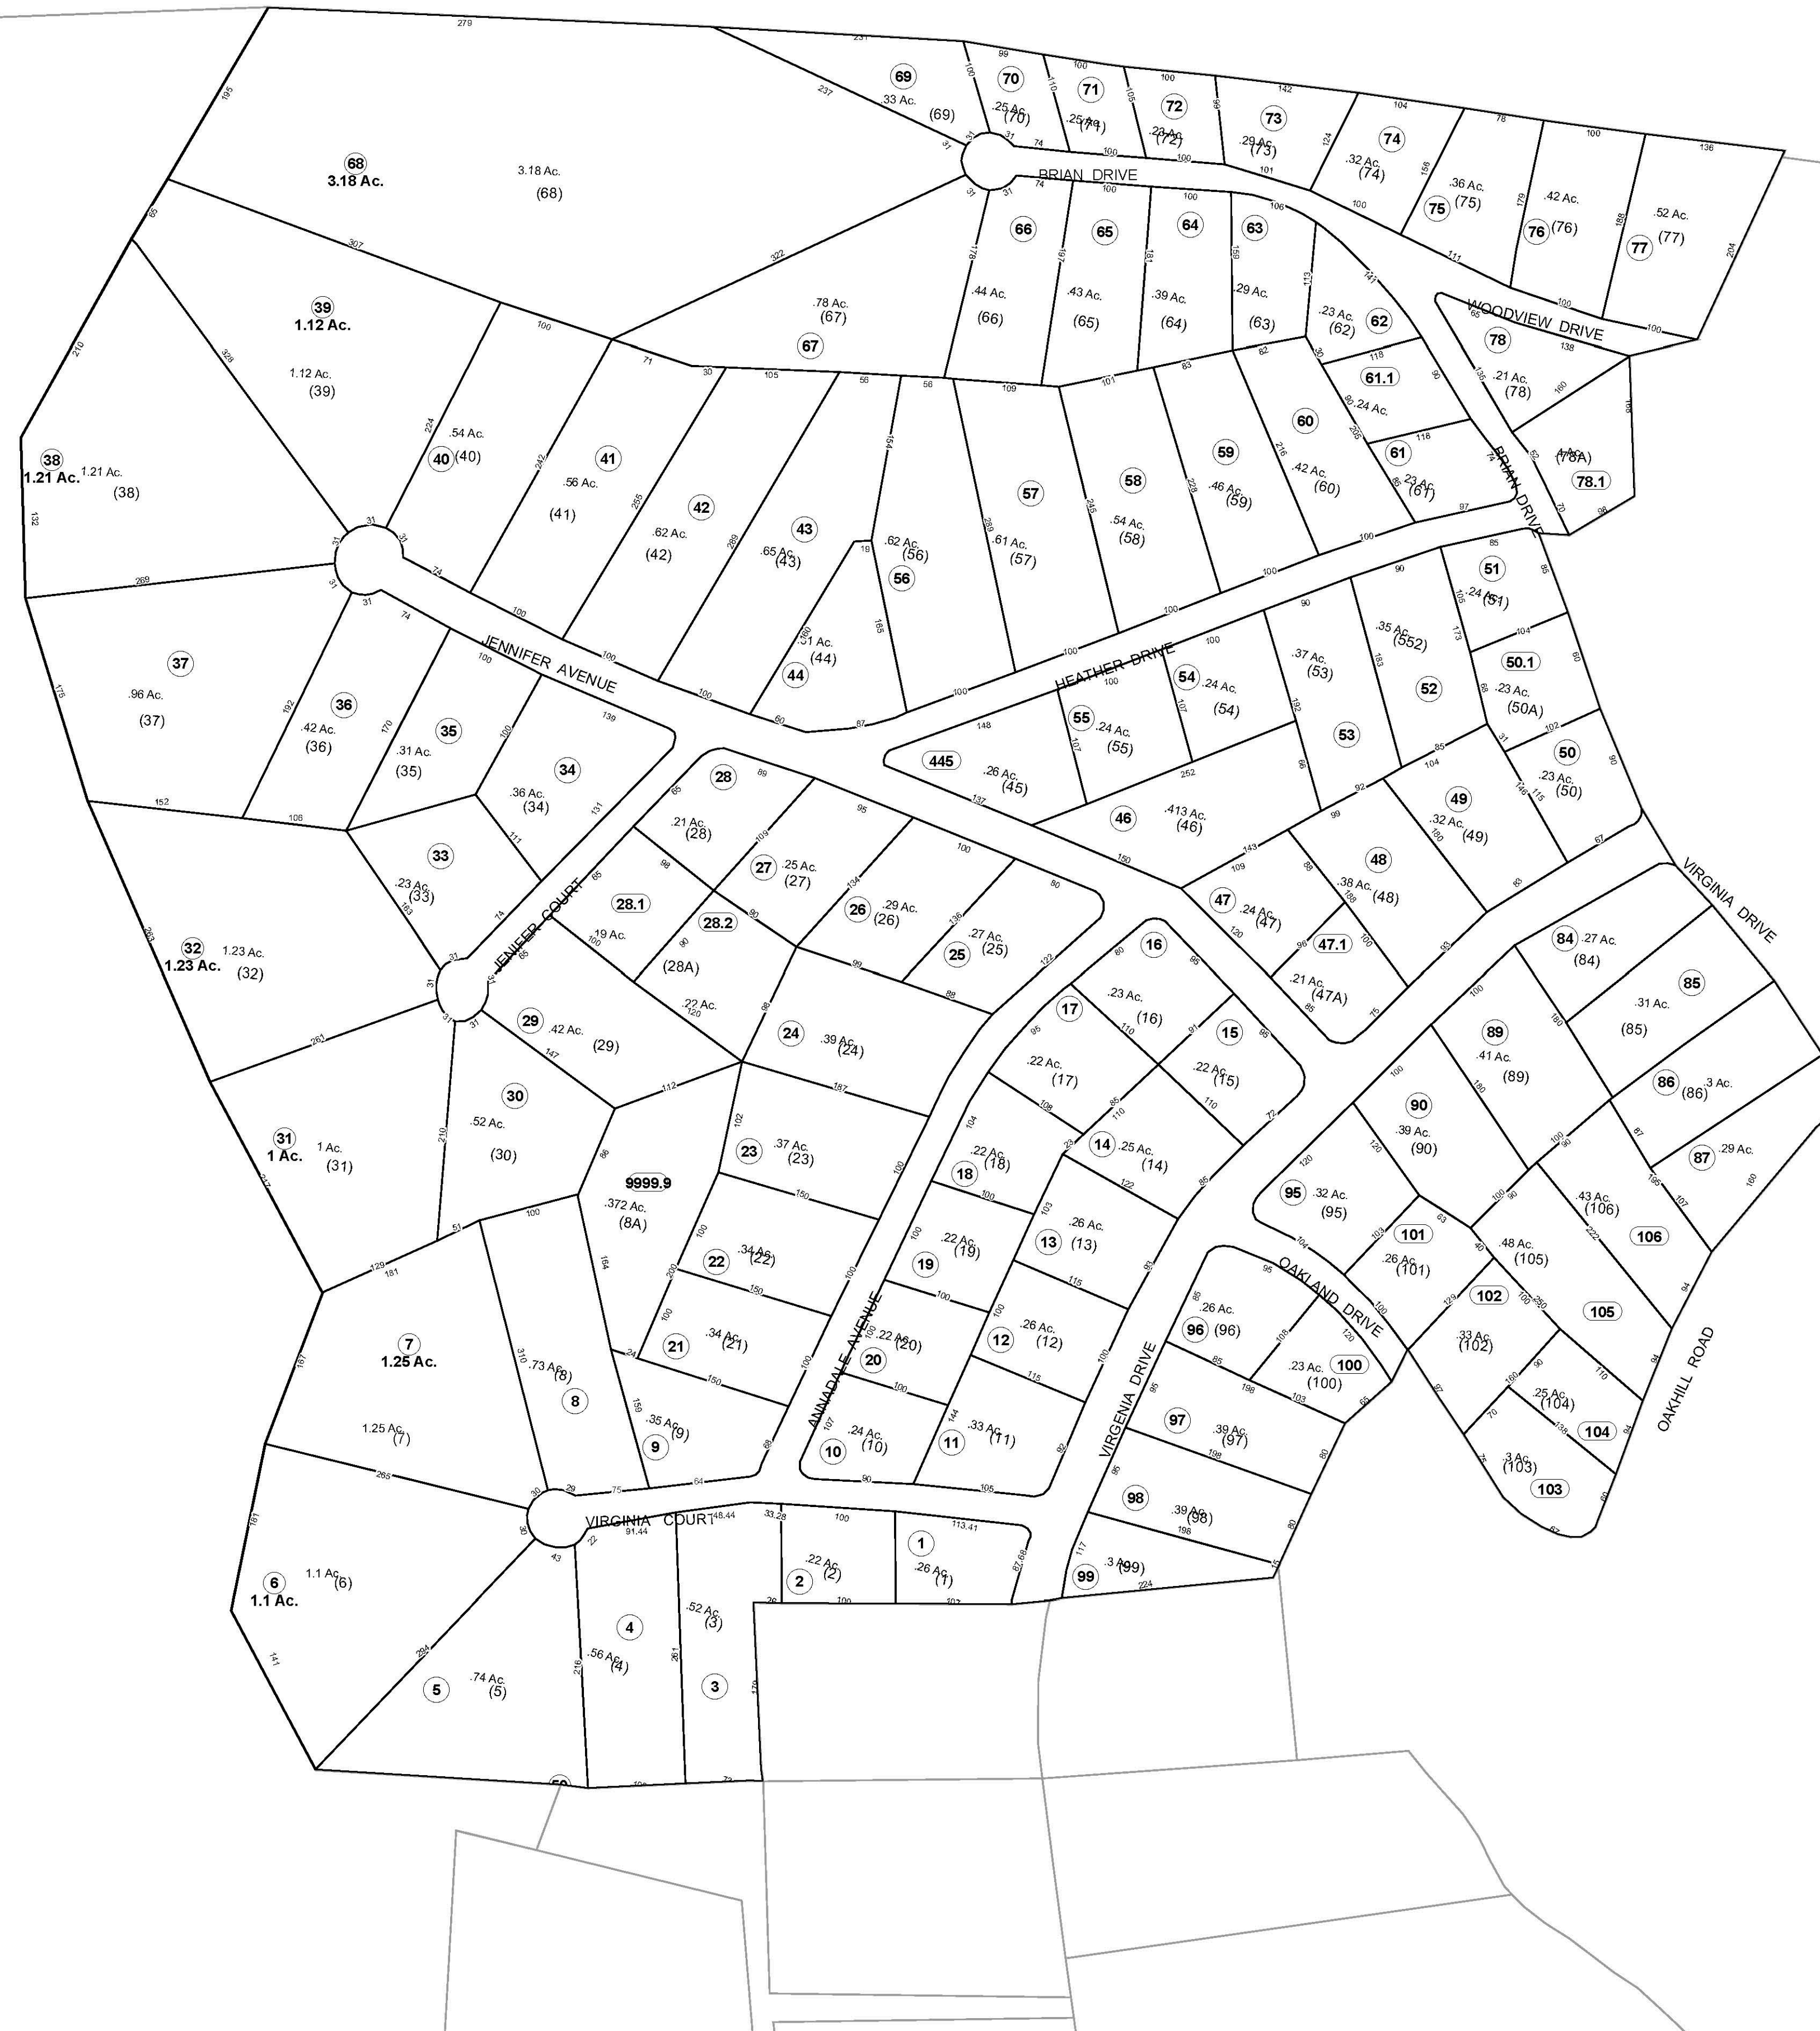


**FOR TAX PURPOSES ONLY**  
 Prepared By:  
**Chris Kessler**  
 Marshall County Assessor

Legend	
Property Line	Original Lot Line
Edge of pavement or roadway	Deed lot number (in parenthesis)
Corporation line	Parcel or index number
District line	Improvement
County Line	Railroad
	Water

Restriction	
(15)	revised 7-1-2010 KAS
○	
○	
○	

All tax maps created under the provisions of neoprecipital legislation are the property of the Assessor of Marshall County, West Virginia and the reproduction, copying, modification, distribution or sale of such tax maps or any copies thereof without the written permission of the Marshall County Assessor is prohibited by law.

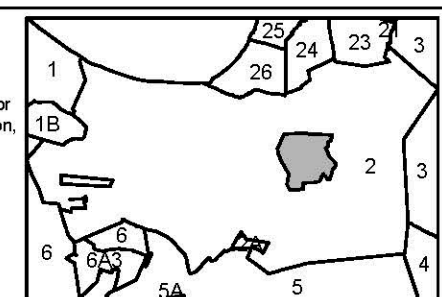

**MARSHALL COUNTY - WEST VIRGINIA**  
 Office of Assessor

District: 04 Clay Dist  
 Map No: 2B  
 Date: Oct 07, 2011  
 Scale: 1 inch = 100 feet