
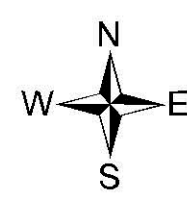


04-003R

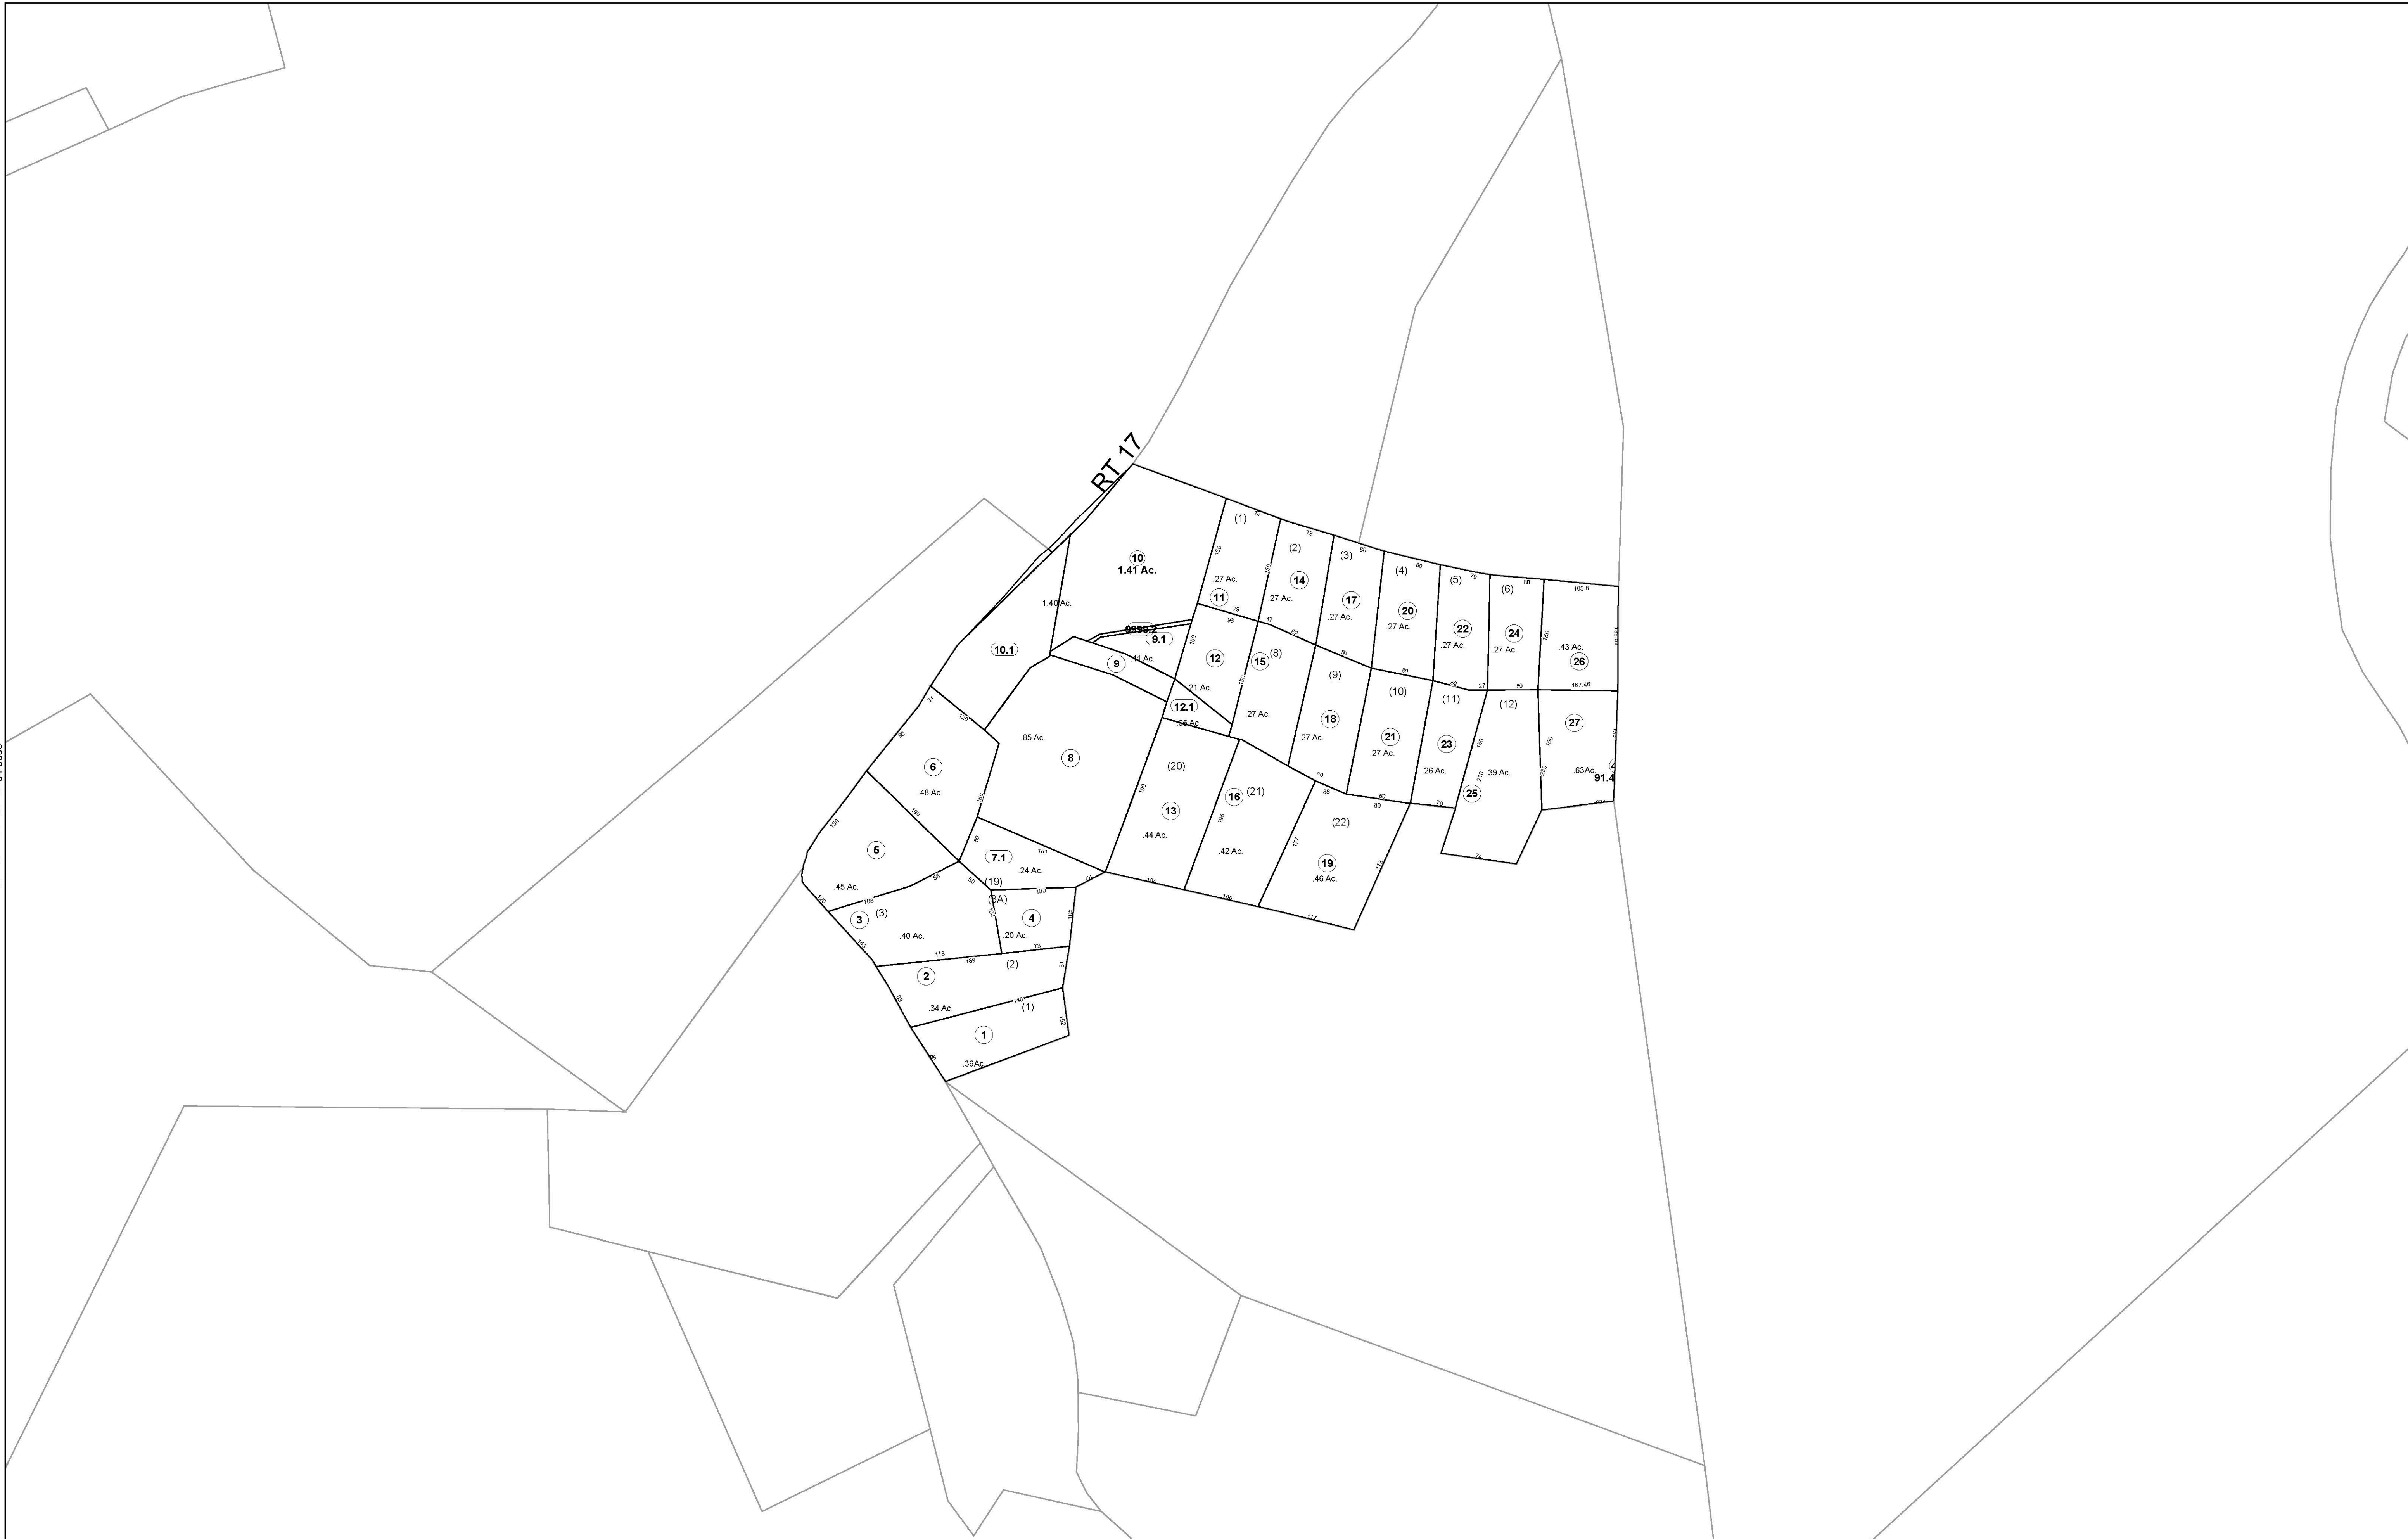


FOR TAX PURPOSES ONLY
 Prepared By:
Chris Kessler
 Marshall County Assessor

| Legend | |
|-----------------------------|-------------|
| Property Line | — |
| Edge of pavement or roadway | - - - - - |
| Corporation line | · · · · · |
| District line | — · — · — · |
| County Line | — · — · — · |

| Restriction | |
|----------------------------------|------|
| Original Lot Line | — |
| Deed lot number (in parenthesis) | (15) |
| Parcel or index number | ○ |
| Improvement | — |
| Railroad | — |
| Water | — |

revised 7-1-2010 KAS
 All tax maps created under the provisions of neoprecedent legislation are the property of the Assessor of Marshall County, West Virginia and the reproduction, copying, modification, distribution or sale of such tax maps or any copies thereof without the written permission of the Marshall County Assessor is prohibited by law.

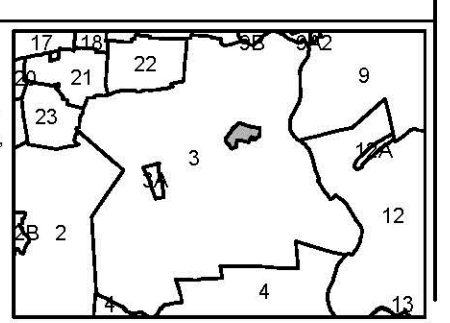

MARSHALL COUNTY - WEST VIRGINIA
 Office of Assessor

District: 04 Clay Dist
 Map No: 3B
 Date: Oct 07, 2011
 Scale: 1 inch = 100 feet