


OHIO COUNTY
MARSHALL COUNTY

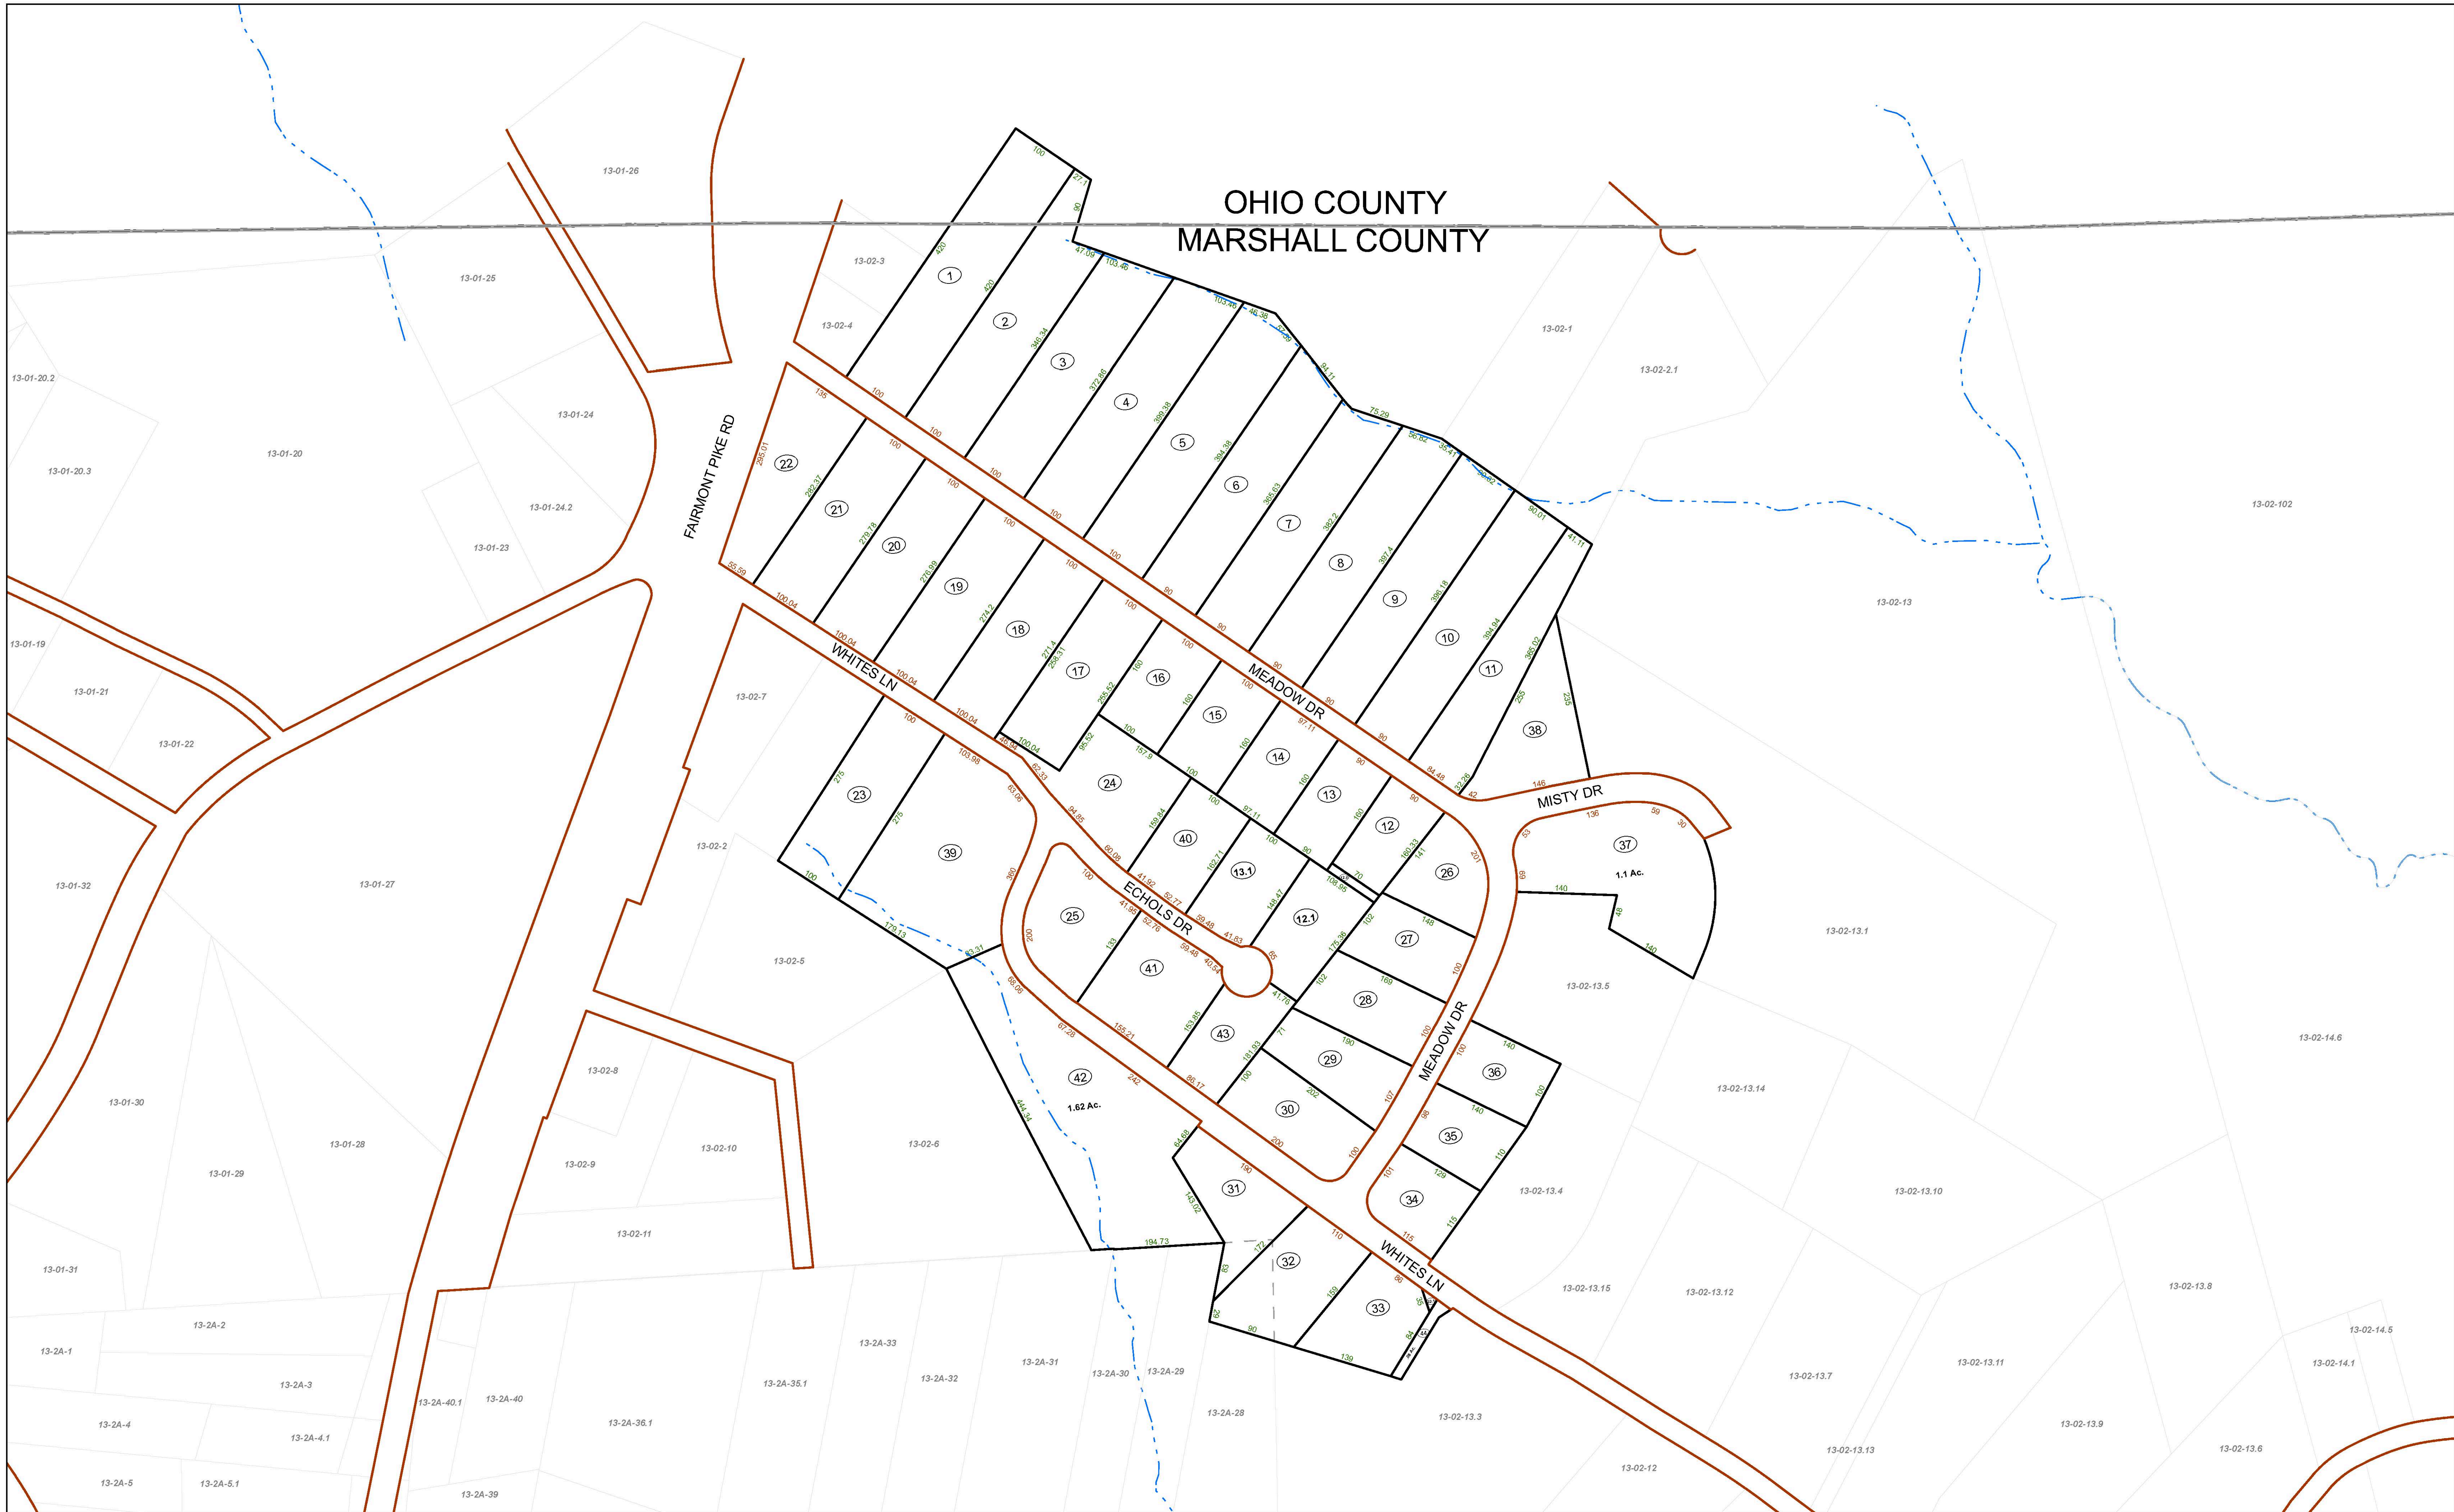

FOR TAX PURPOSES ONLY


Prepared By:
Chris Kessler
Marshall County Assessor

Legend

| | |
|-------------------|--------------------|
| Property Line | Original Lot Line |
| Road Right of Way | Lot Number (15) |
| Corporation Line | Parcel Number (99) |
| District Line | Water |
| County Line | Railroad |

| | | | | |
|---|---|----------------|----|----|
| R | 1 | Revised 3/1/15 | 9 | 17 |
| E | 2 | | 10 | 18 |
| V | 3 | | 11 | 19 |
| I | 4 | | 12 | 20 |
| S | 5 | | 13 | 21 |
| I | 6 | | 14 | 22 |
| O | 7 | | 15 | 23 |
| N | 8 | | 16 | 24 |

STATE OF WEST VIRGINIA
COUNTY OF MARSHALL
Office of Assessor

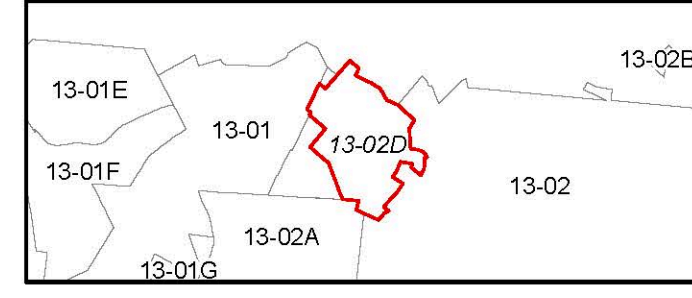

UNION DISTRICT
Map: 2D
Date, Aerial Photography: 2013
Date, Map: 3/25/2015
Scale: 1" = 100'