


314 315
334 335

315 316
335 336

334 335
354 355

335 336
355 356

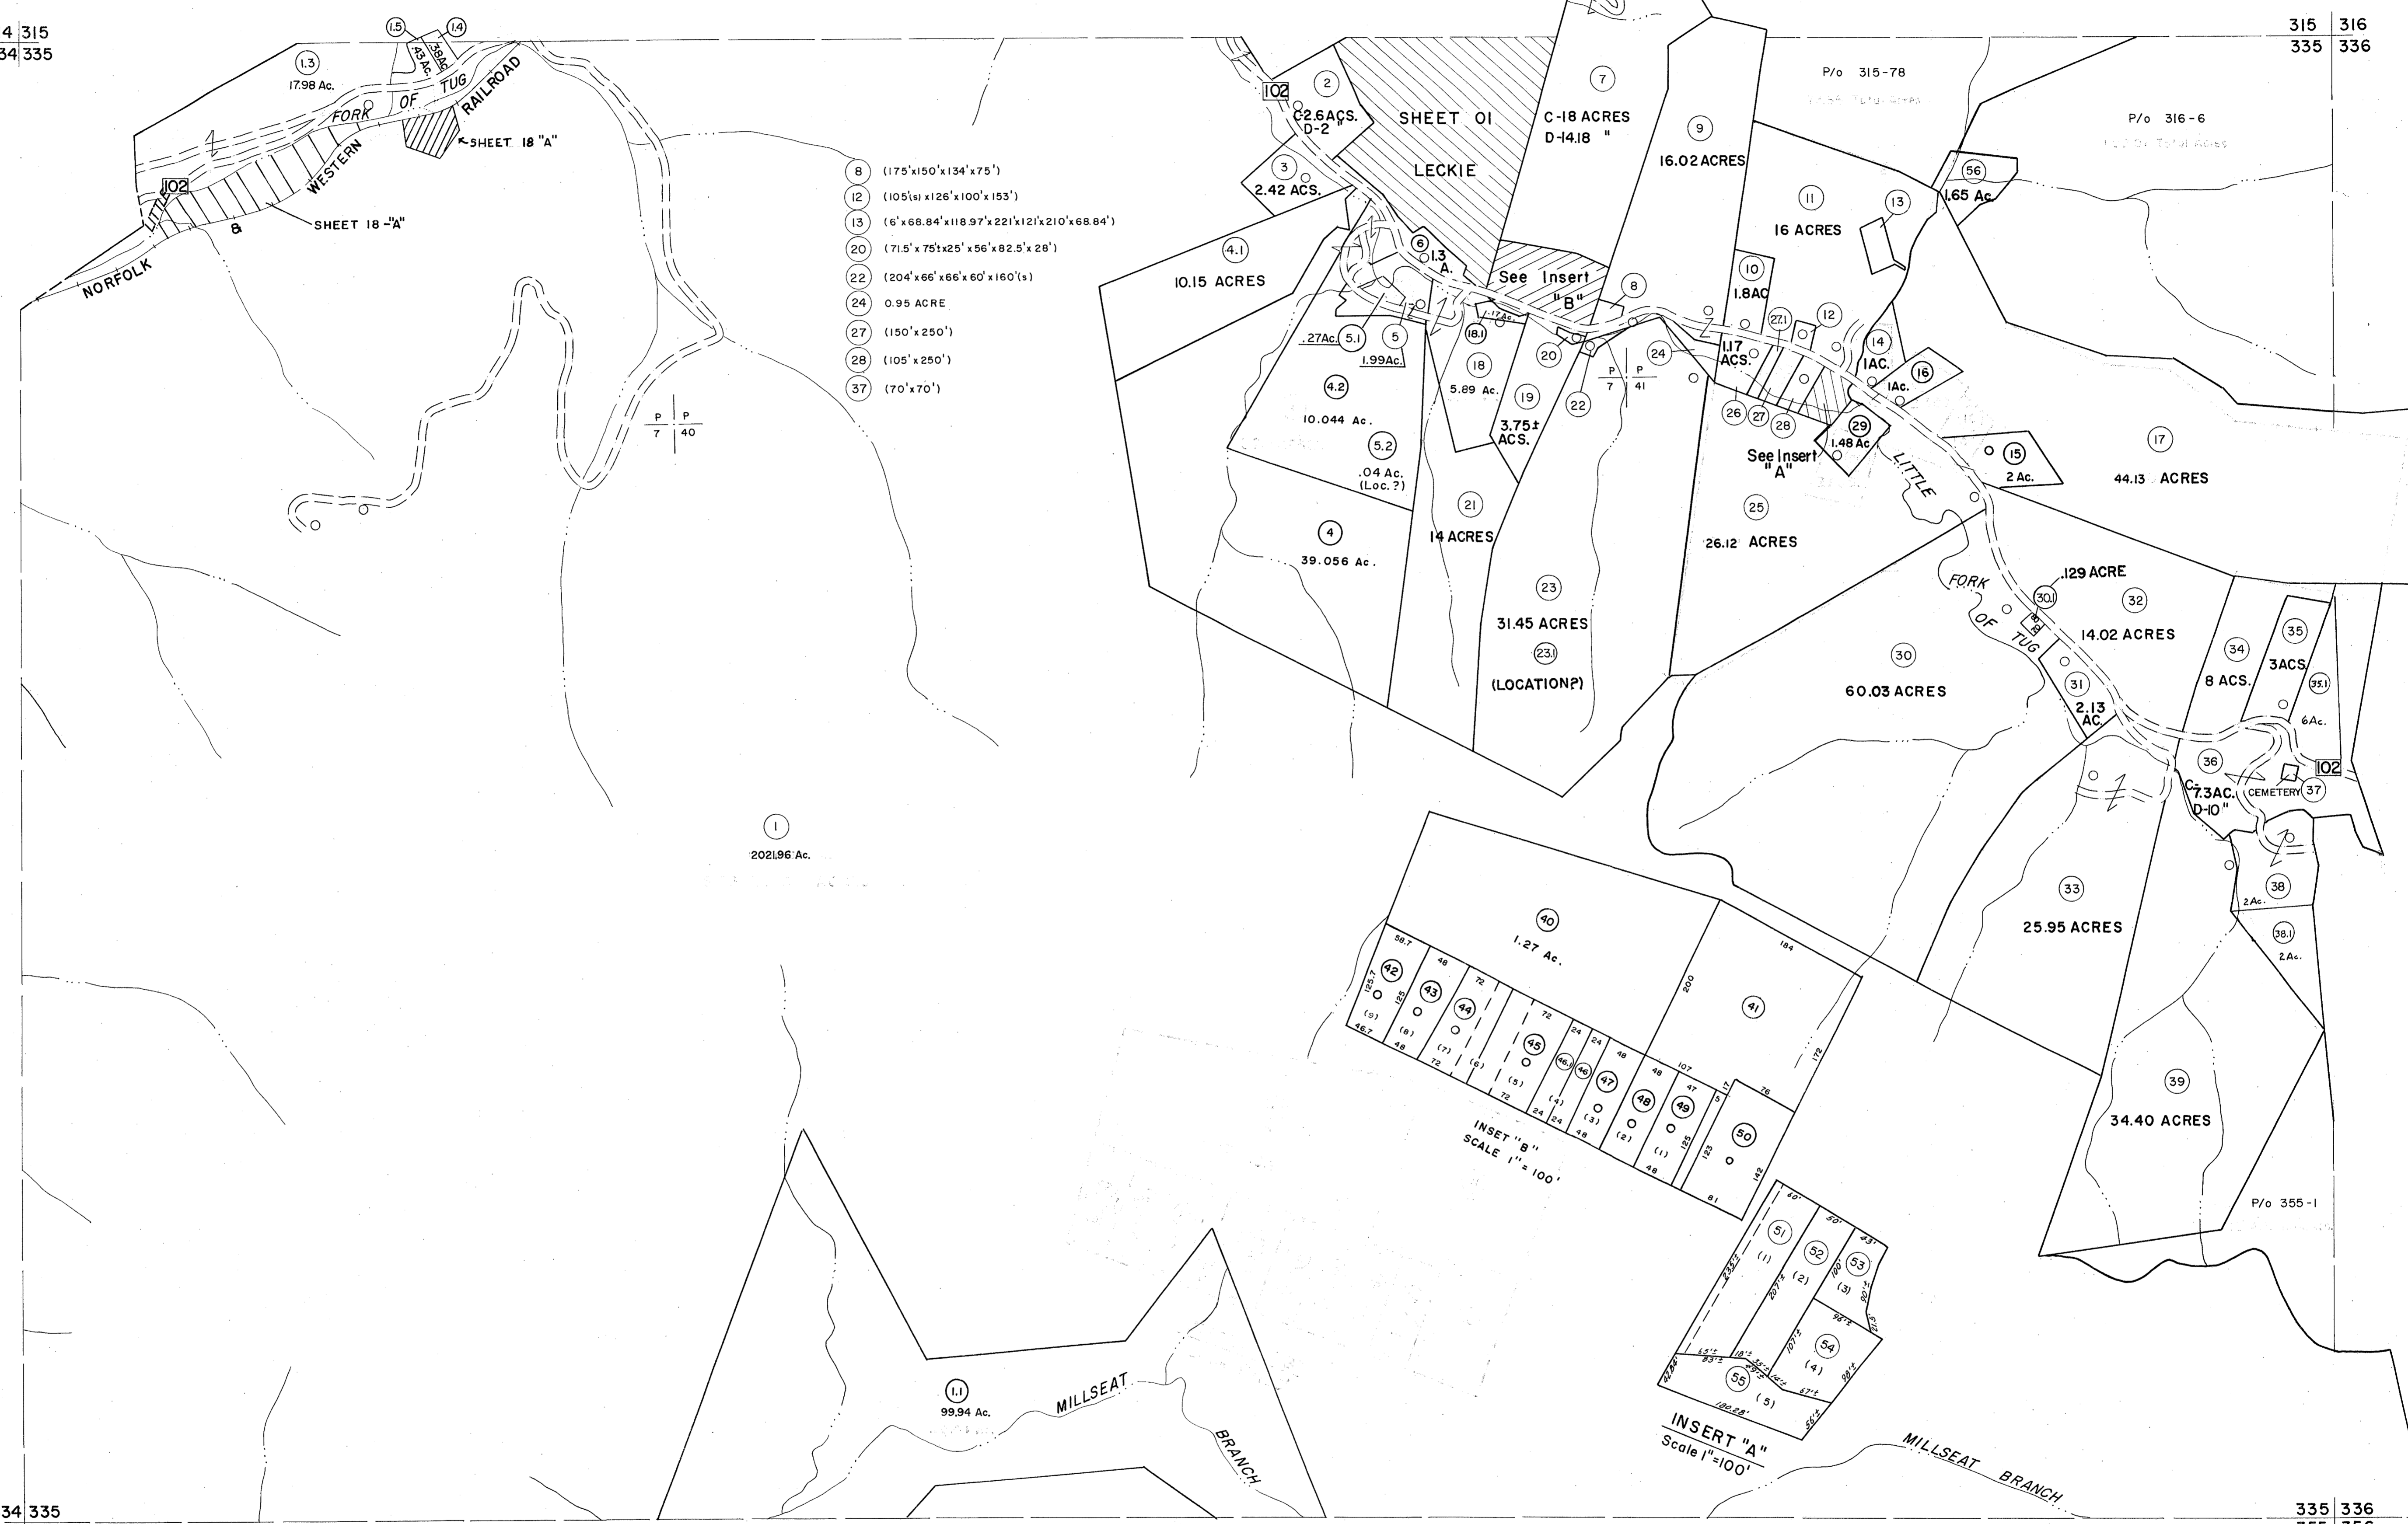

For Tax Purposes Only

Prepared by
MICHAEL BAKER, JR., INC.
Consulting Engineers
Rochester, Pennsylvania

Legend	
Property line	Original lot line
Edge of pavement or roadway	Deed lot number
Corporation line	Parcel or index number
District line	Improvement
County line	Railroad

Revisions					
1	4-15-64	S&H	12/31/05	17	
2	12-9-74	DAE	8/25/06	18	
3	REV. TO 7-1-83	NCS	6-18-07	19	
4	1/1/95	JRC	3/2/14	20	
5	O.G. I.S. 5-15-95	J.E.B.		21	
6	SLS INC. 1/4/99	DSW		22	
7	ESI 12/5/02	REK		23	
8	5/23/04	S&H		24	

KEY MAP

McDOWELL COUNTY
STATE OF WEST VIRGINIA
Office of Assessor

DISTRICT
ADKIN

SHEET NO: 335

Date, Aerial Photography: April, 1961 Date, Map: July, 1962
Photo No: Scale: 1"=400'