


286 287
306 307

287 288
307 308

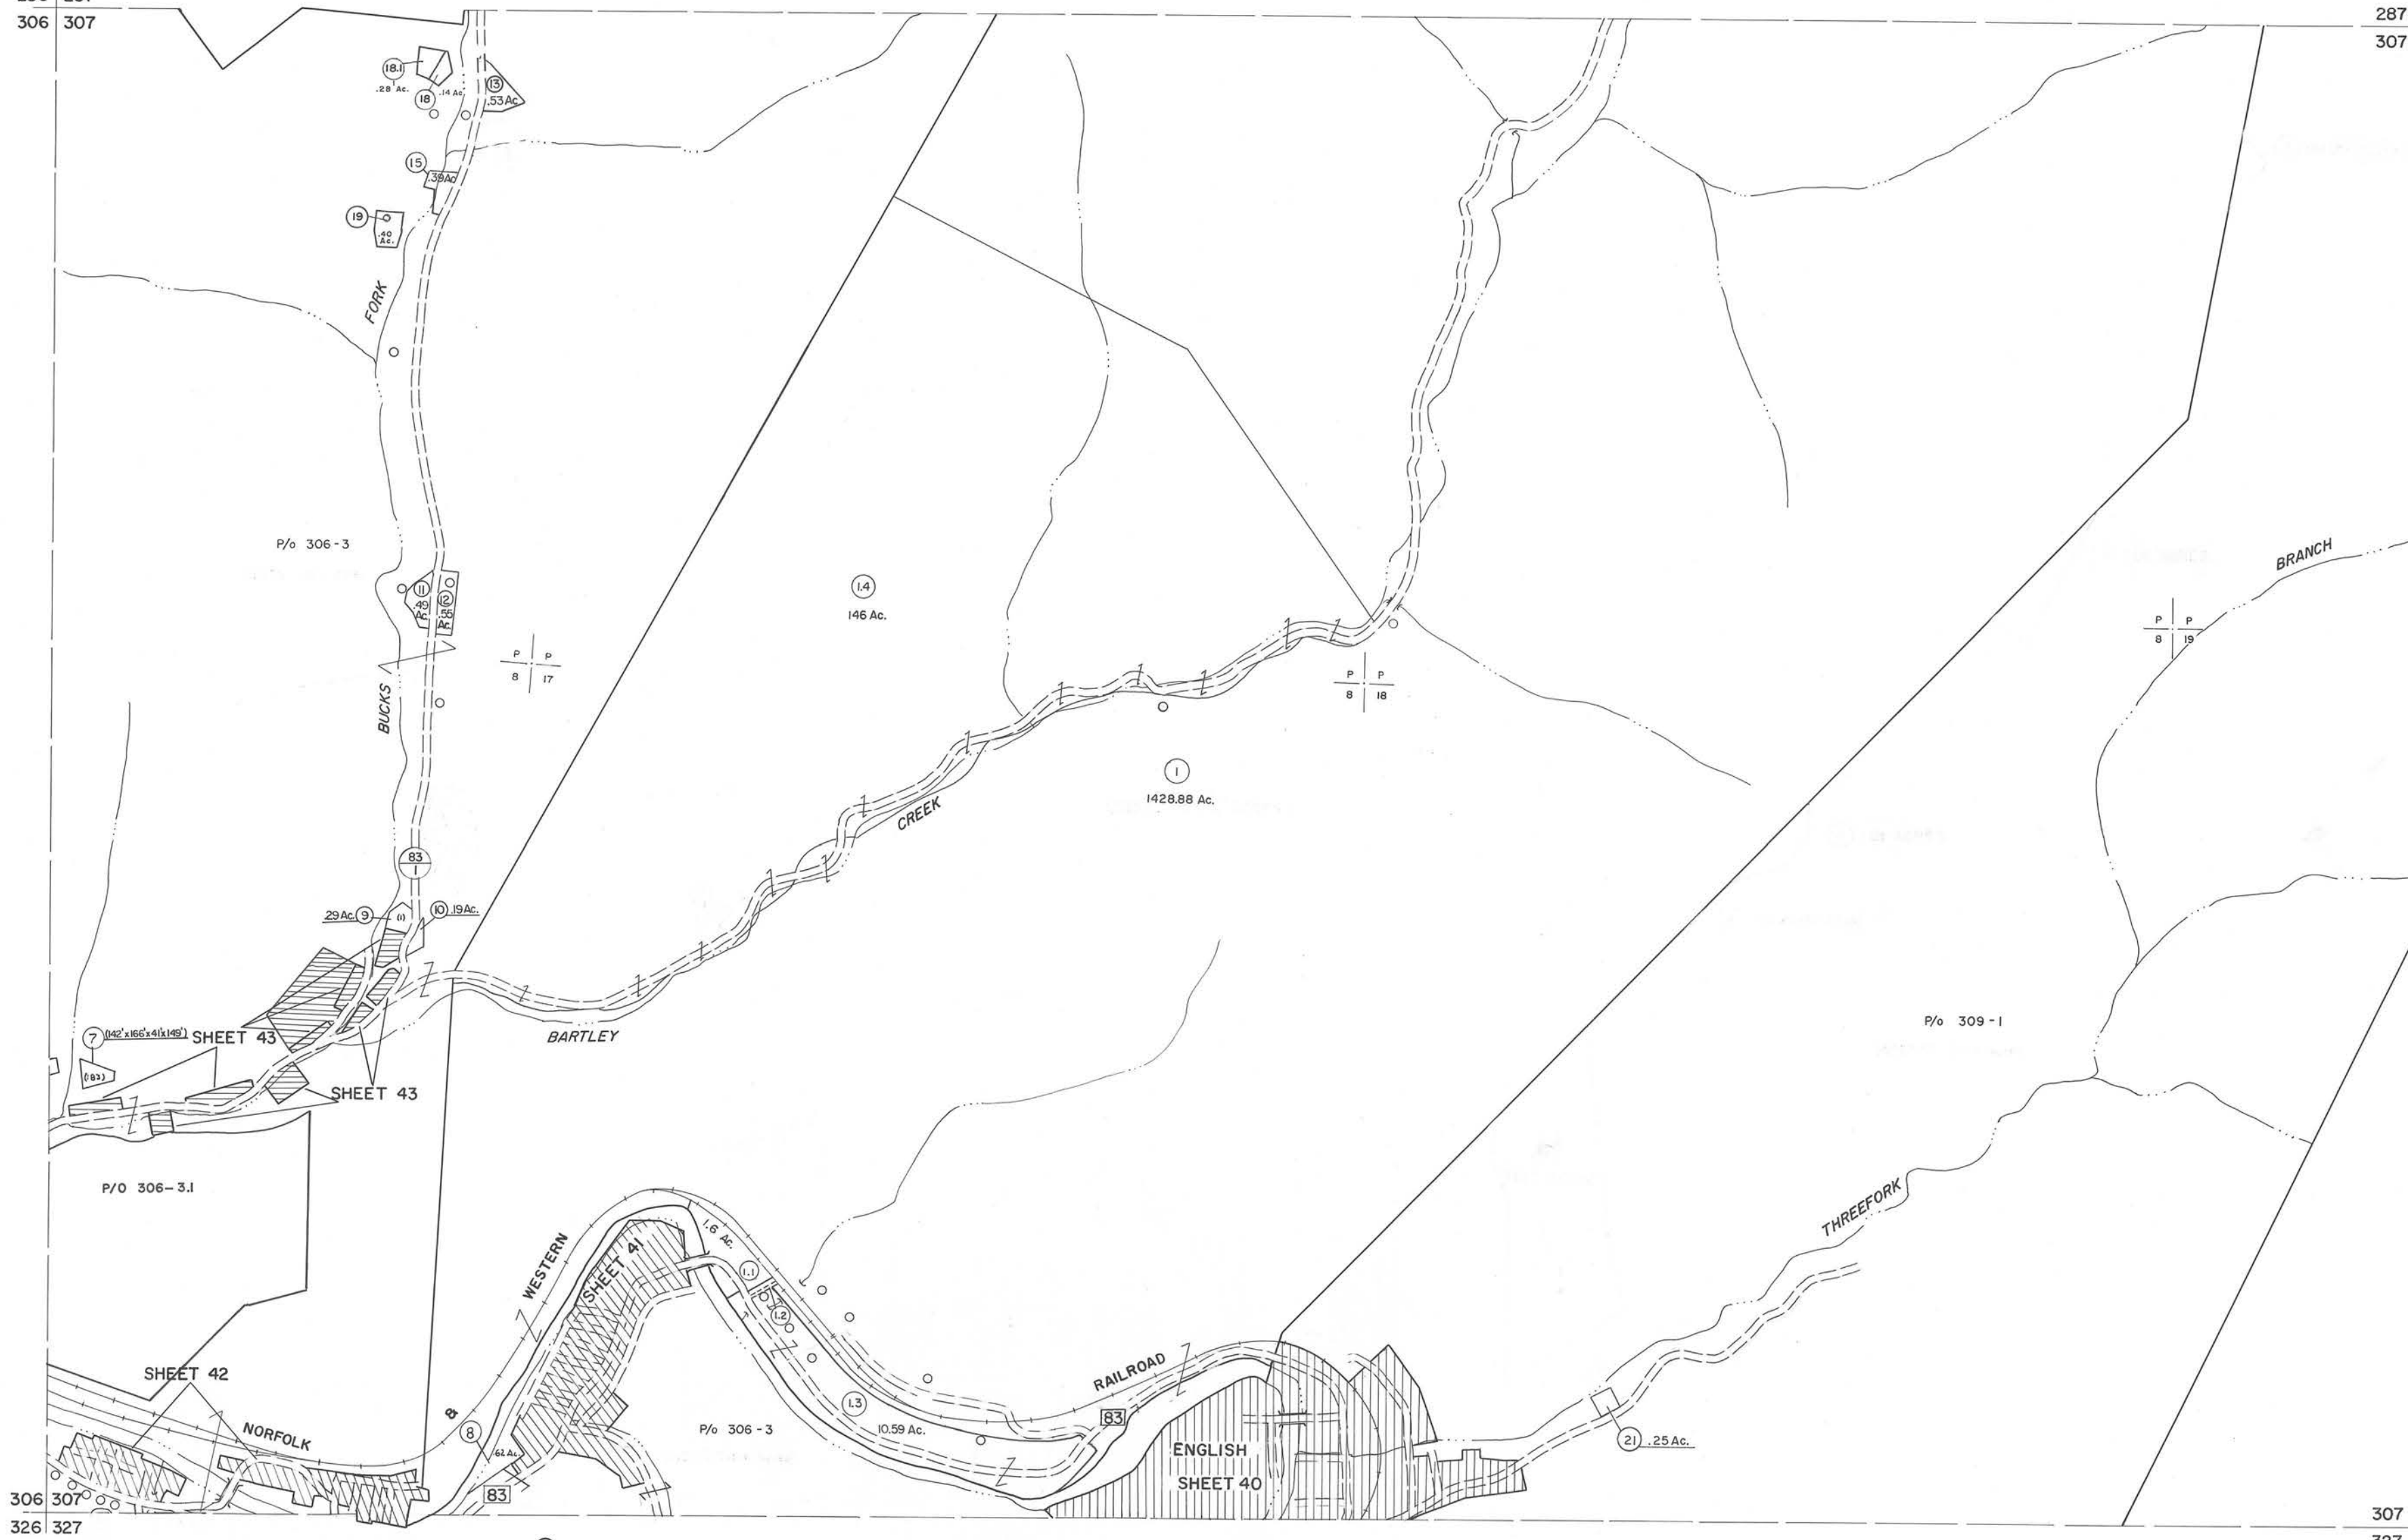

For Tax Purposes Only

Prepared by
MICHAEL BAKER, JR., INC.
Consulting Engineers
Rochester, Pennsylvania

Legend

Property line	—	Original lot line	---
Edge of pavement or roadway	—	Deed lot number	(15)
Corporation line	—	Parcel or index number	(19)
District line	---	Improvement	o
County line	---	Railroad	—+—

Revisions

1	4-15-64	9	ES1	4/26/01	REK	17
2	12-6-74	10	ES1	12/5/02	REK	18
3	July 1983	11		5/23/04	SBH	19
4	7/1/04	12		5-15-05	HLB	20
5	July 1983	13		2-1-10	HLB	21
6	Revised 10-1-88	14		4/14/12	SBH	22
7	O.G.I.S. 5-15-95	15				23
8	SLS INC. 1/4/99	16				24

KEY MAP



MCDOWELL COUNTY
STATE OF WEST VIRGINIA
Office of Assessor

DISTRICT

BIG CREEK

SHEET NO: 307

Date, Aerial Photography: April, 1961 Date, Map: July, 1962
Photo No: Scale: 1" = 400'