


365 366
385 386

366 367
386 387

385 386
406

386 387
406 407

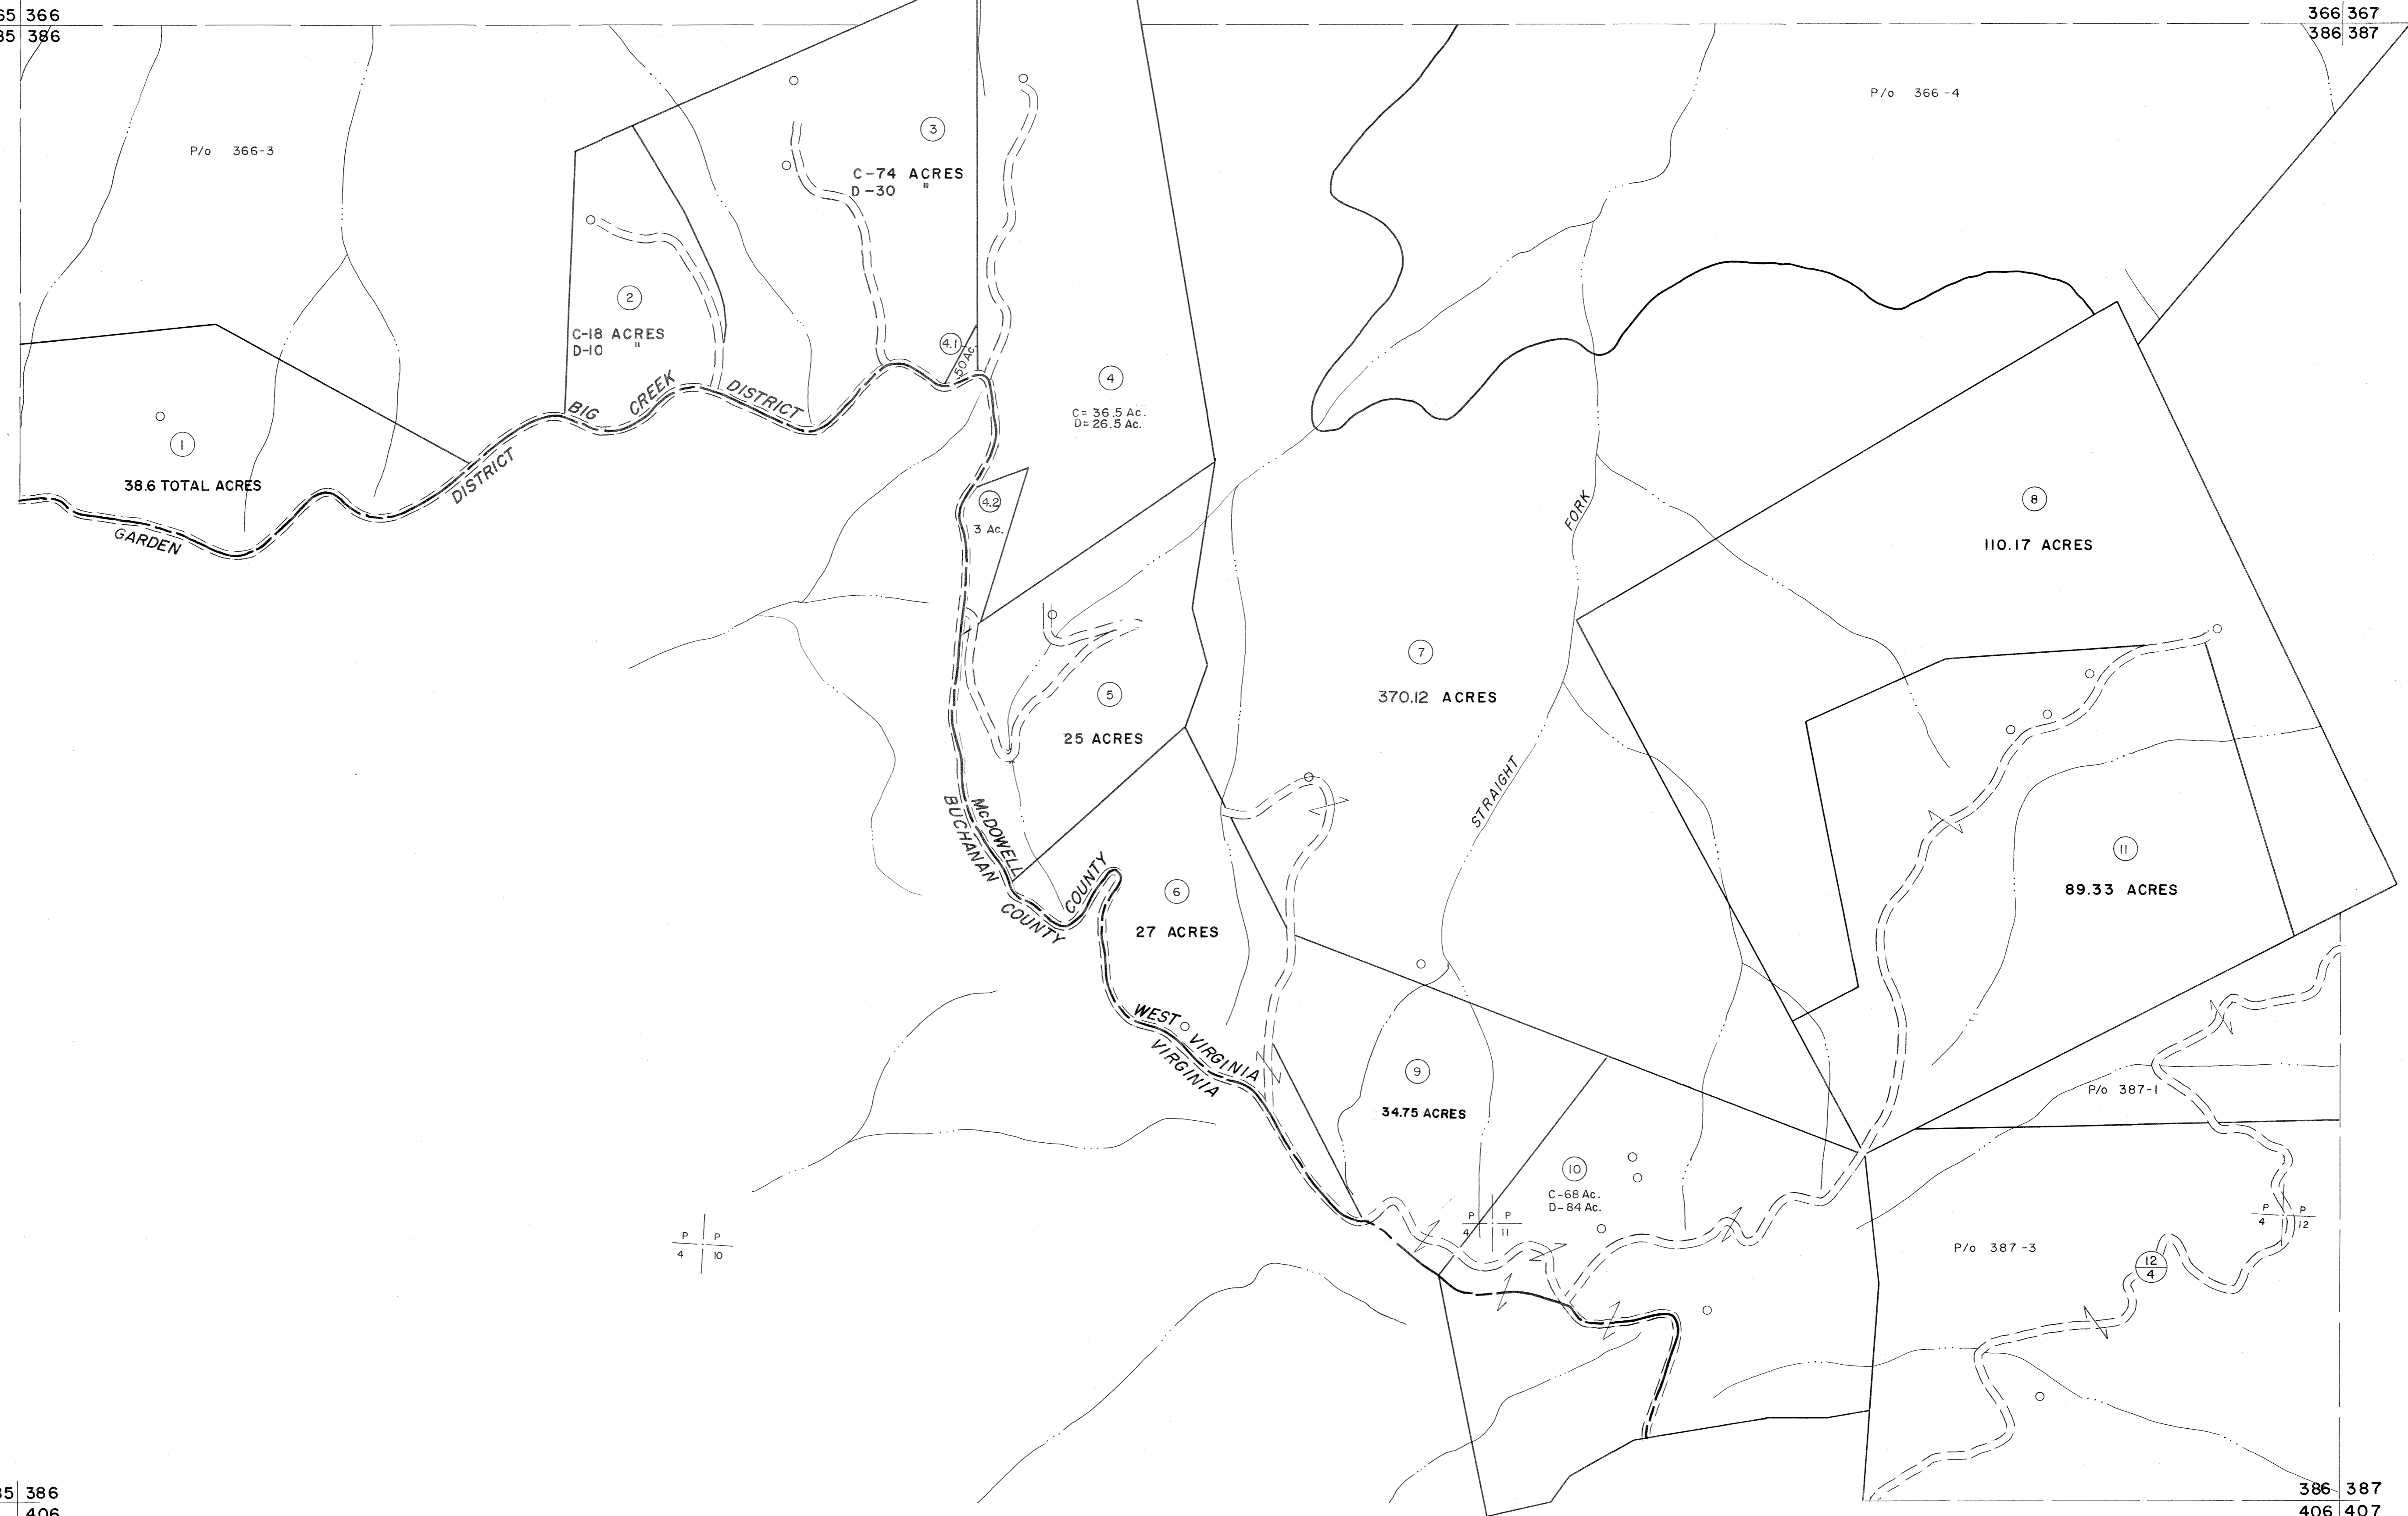

For Tax Purposes Only

Prepared by
MICHAEL BAKER, JR., INC.
Consulting Engineers
Rochester, Pennsylvania


Legend

Property line	—————	Original lot line	-----
Edge of pavement or roadway	-----	Deed lot number	(15)
Corporation line	-----	Parcel or index number	(2)
District line	-----	Improvement	○
County line	-----	Railroad	+

Revisions

1	4-15-64	9	17
2	7-14-64	10	18
3	7-14-64	11	19
4	Revised to 7-1-65	12	20
5	ESI 4/26/01 REK	13	21
6	3/28/08 S&H	14	22
7		15	23
8		16	24

KEY MAP

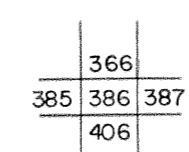

MCDOWELL COUNTY
STATE OF WEST VIRGINIA
Office of Assessor

DISTRICT

BIG CREEK

SHEET NO: 386

Date, Aerial Photography: April, 1961 Date, Map: July, 1962
Photo No: Scale: 1" = 400'