


371 | 372  
391 | 392

372 | 373  
392 | 393

391 | 392  
411 | 412

392 | 393  
412 | 413

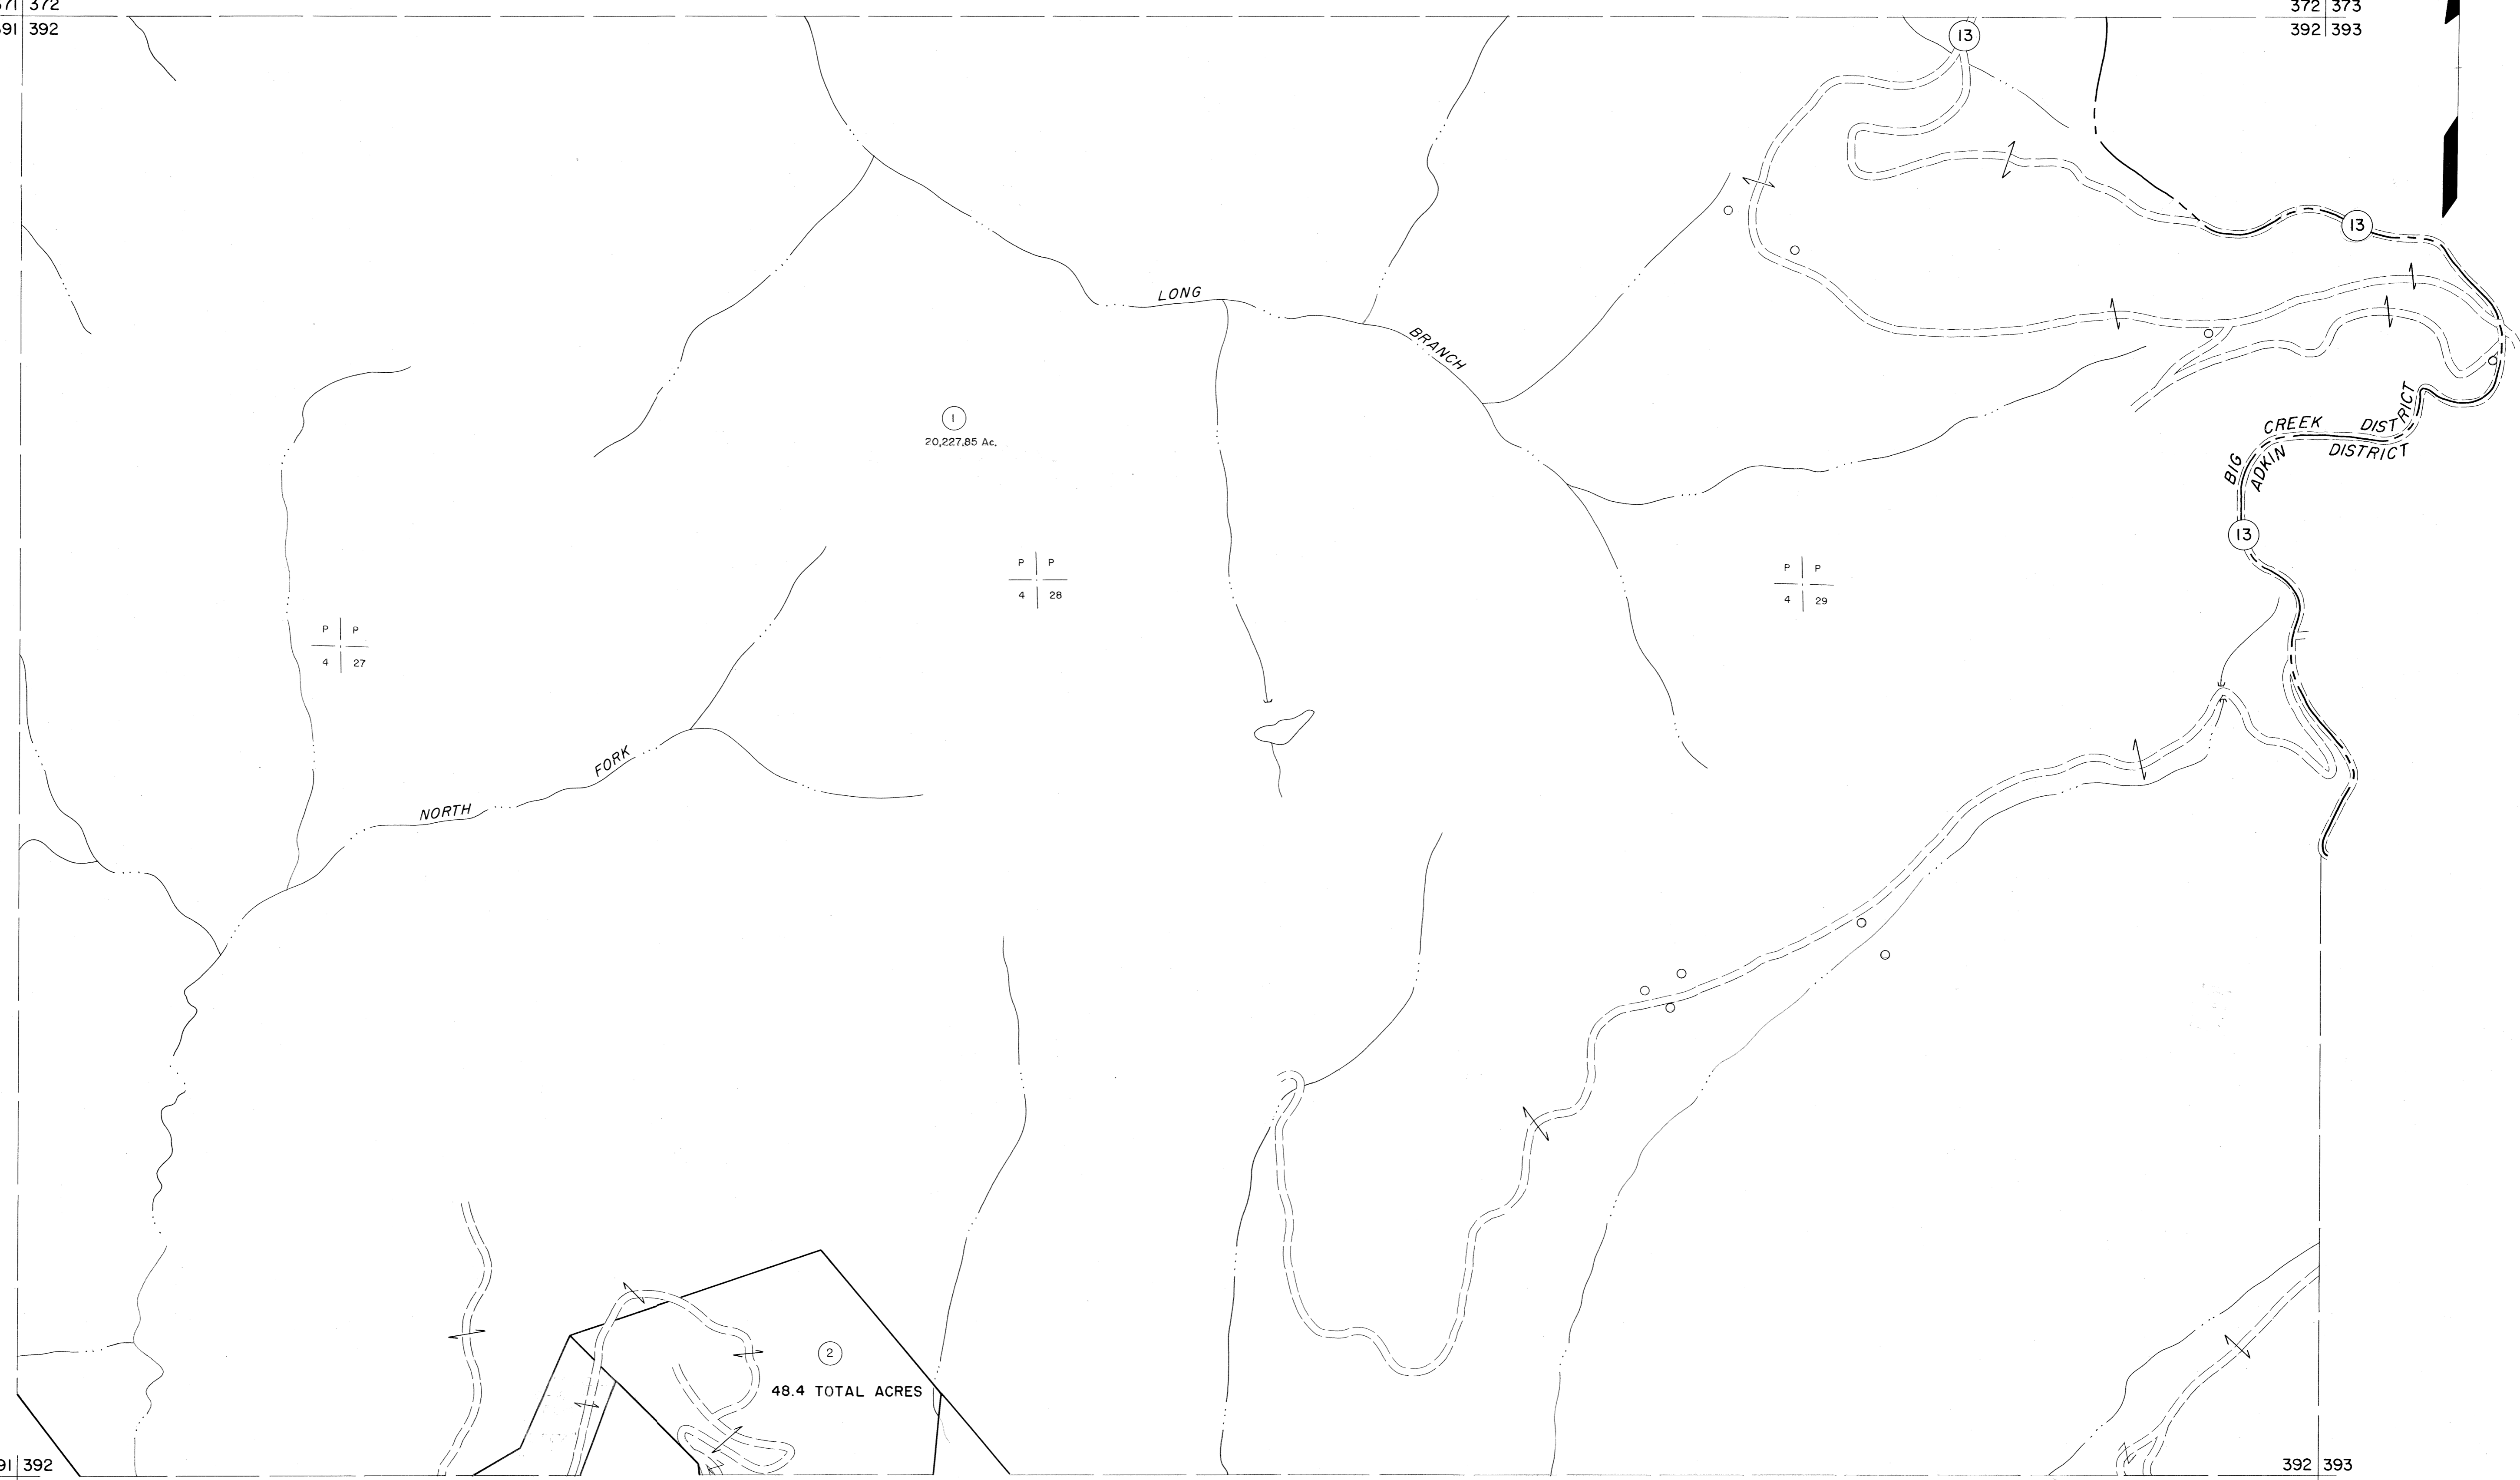

**For Tax Purposes Only**

Prepared by  
**MICHAEL BAKER, JR., INC.**  
Consulting Engineers  
Rochester, Pennsylvania


**Legend**

Property line	—————	Original lot line	-----
Edge of pavement or roadway	-----	Deed lot number	(15)
Corporation line	-----	Parcel or index number	(99)
District line	-----	Improvement	o
County line	-----	Railroad	+

**Revisions**

1	4-15-64	9	17
2	July 1965	10	18
3	July 1965	11	19
4	O.G.I.S. 5-15-95 J.E.B.	12	20
5	O.G.I.S. 12-1-96 J.E.B.	13	21
6	SLS INC. 1/4/99 DSW	14	22
7		15	23
8		16	24

**KEY MAP**

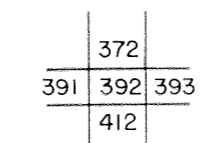

**McDOWELL COUNTY**  
STATE OF WEST VIRGINIA  
Office of Assessor

DISTRICT

**BIG CREEK**

**SHEET NO: 392**

Date, Aerial Photography: April, 1961 Date, Map: July, 1962  
Photo No: Scale: 1" = 400'