


430|431
450|451

431|432
451

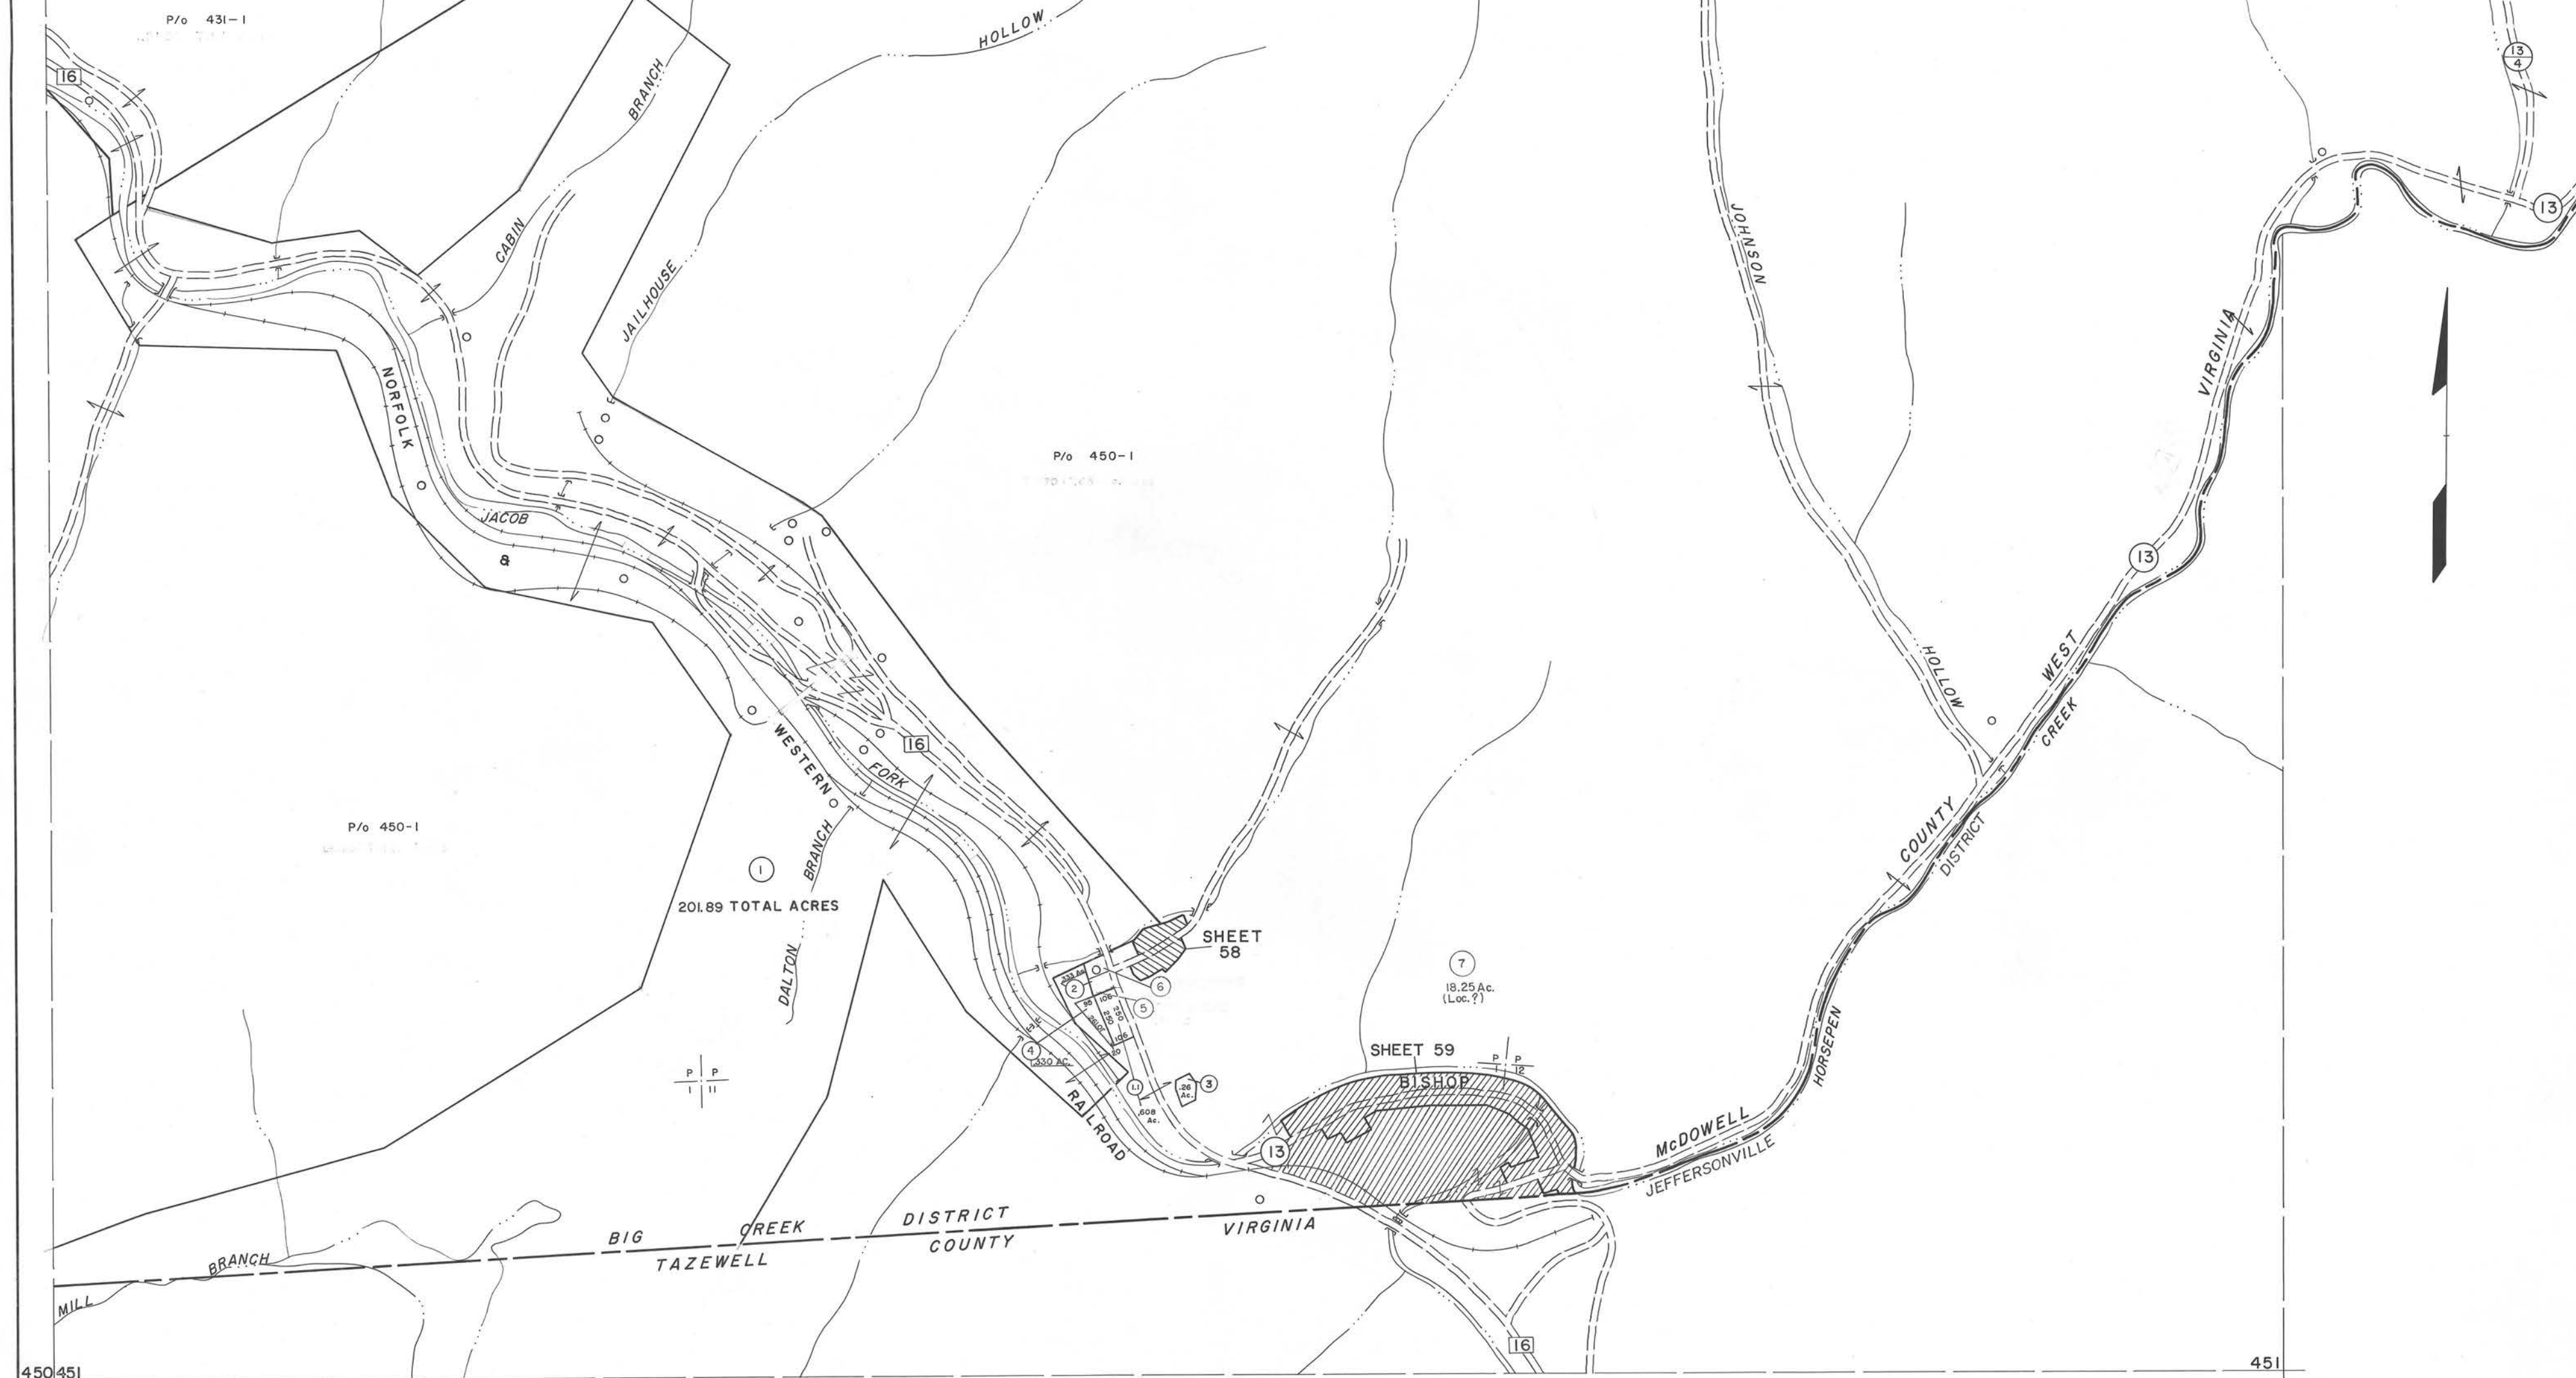

For Tax Purposes Only

Prepared by
MICHAEL BAKER, JR., INC.
Consulting Engineers
Rochester, Pennsylvania


Legend

Property line	---	Original lot line	---
Edge of pavement or roadway	---	Deed lot number	(15)
Corporation line	---	Parcel or index number	(99)
District line	---	Improvement	---
County line	---	Railroad	---

Revisions

1	4-15-64	9	SLS INC. 1/06/99	DSW	17
2	12-12-74	10	ESI 12/5/02	REK	18
3	2/1/84	11	5/23/04	SBH	19
4	2/1/84	12	5-15-05	HAS	20
5	2/1/84	13	3/28/08	SBH	21
6	6/1/95	14	4/14/12	SBH	22
7	O.G.L.S. 12-1-96	15			23
8	SLS INC. 6/29/98	16			24

KEY MAP

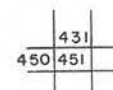

McDOWELL COUNTY
STATE OF WEST VIRGINIA
Office of Assessor

DISTRICT

BIG CREEK

SHEET NO: 451

Date, Aerial Photography: April, 1961 Date, Map: July, 1962
Photo No: Scale: 1" = 400'