


253 254
273 274

254 255
274 275

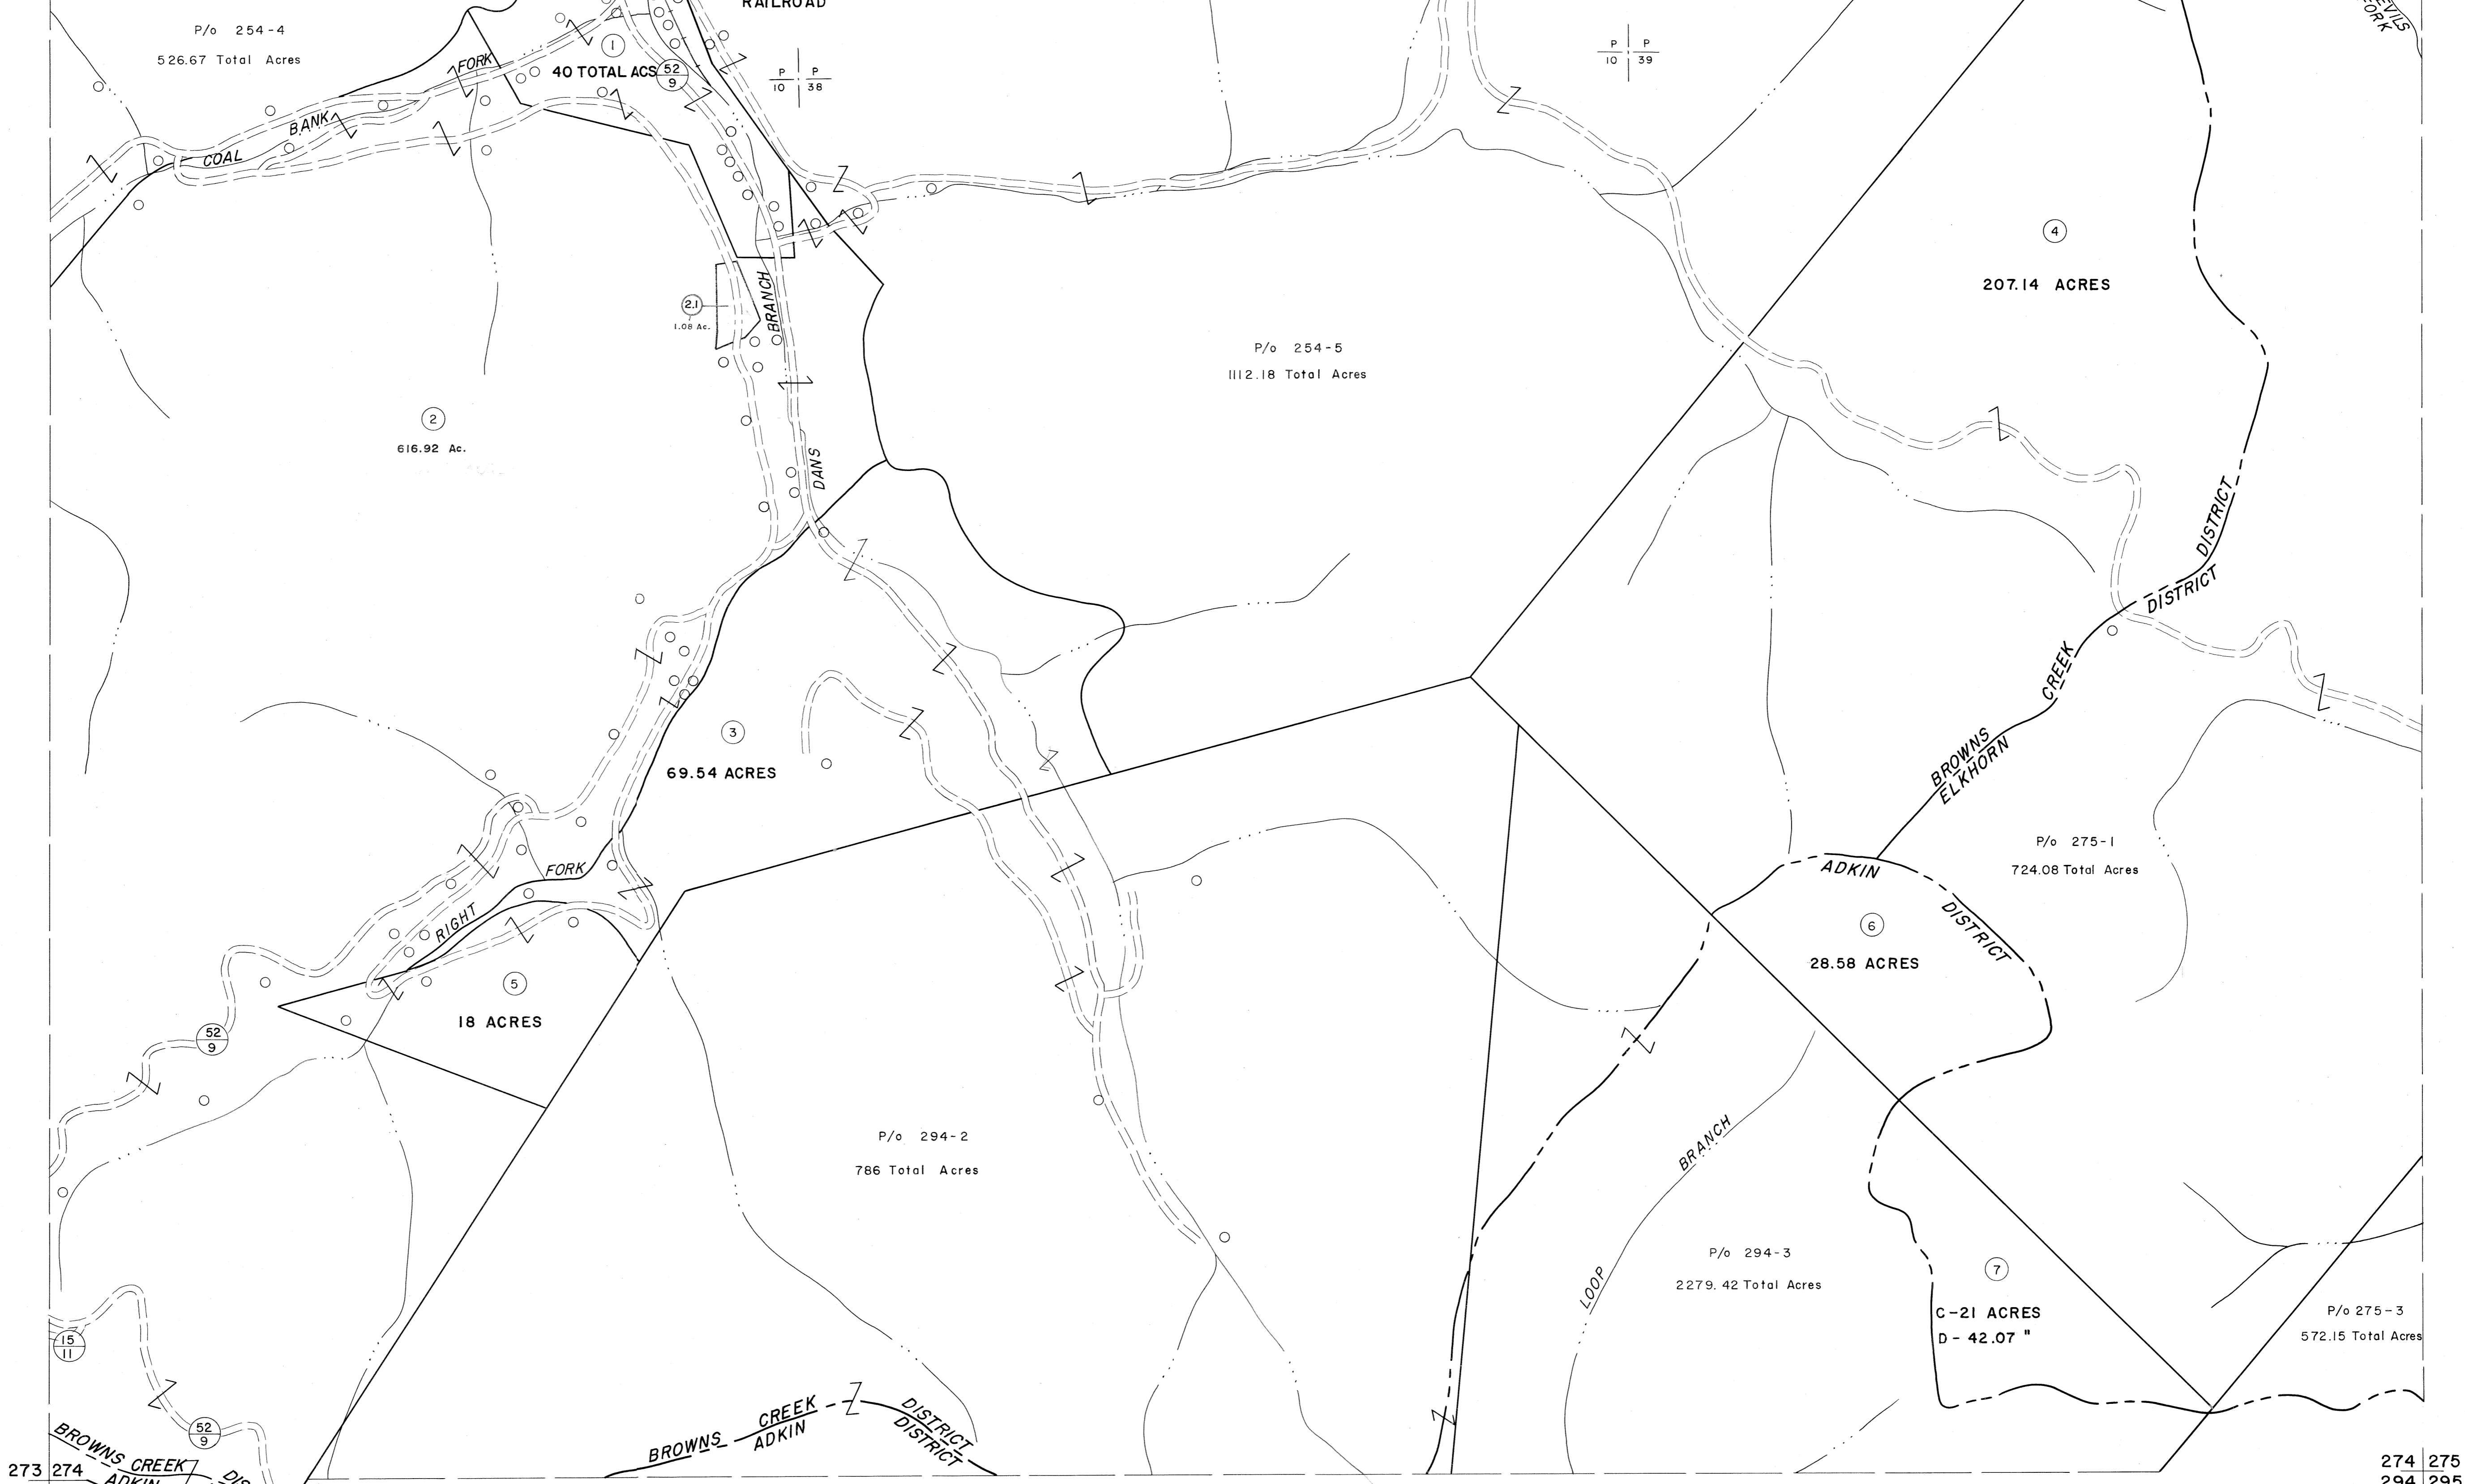

273 274
293 294

274 275
294 295

For Tax Purposes Only

Prepared by
MICHAEL BAKER, JR., INC.
 Consulting Engineers
 Rochester, Pennsylvania

Legend	
Property line	—————
Edge of pavement or roadway	———
Cooperation line	———
District line	———
County line	———
Original lot line	———
Deed lot number	(15)
Parcel or index number	(2)
Improvement	○
Railroad	———

Revisions	
1	4-15-64
2	7-1-83
3	July 1985
4	O.G.I.S. 5-15-95 J.E.B.
5	
6	
7	
8	

KEY MAP

McDOWELL COUNTY
 STATE OF WEST VIRGINIA
 Office of Assessor

DISTRICT **BROWNS CREEK ELKHORN — ADKIN**

SHEET NO: 274

Date, Aerial Photography: April, 1961 Date, Map: July, 1962
 Photo No: Scale: 1" = 400'