


254 255
274 275

255 256
275 276

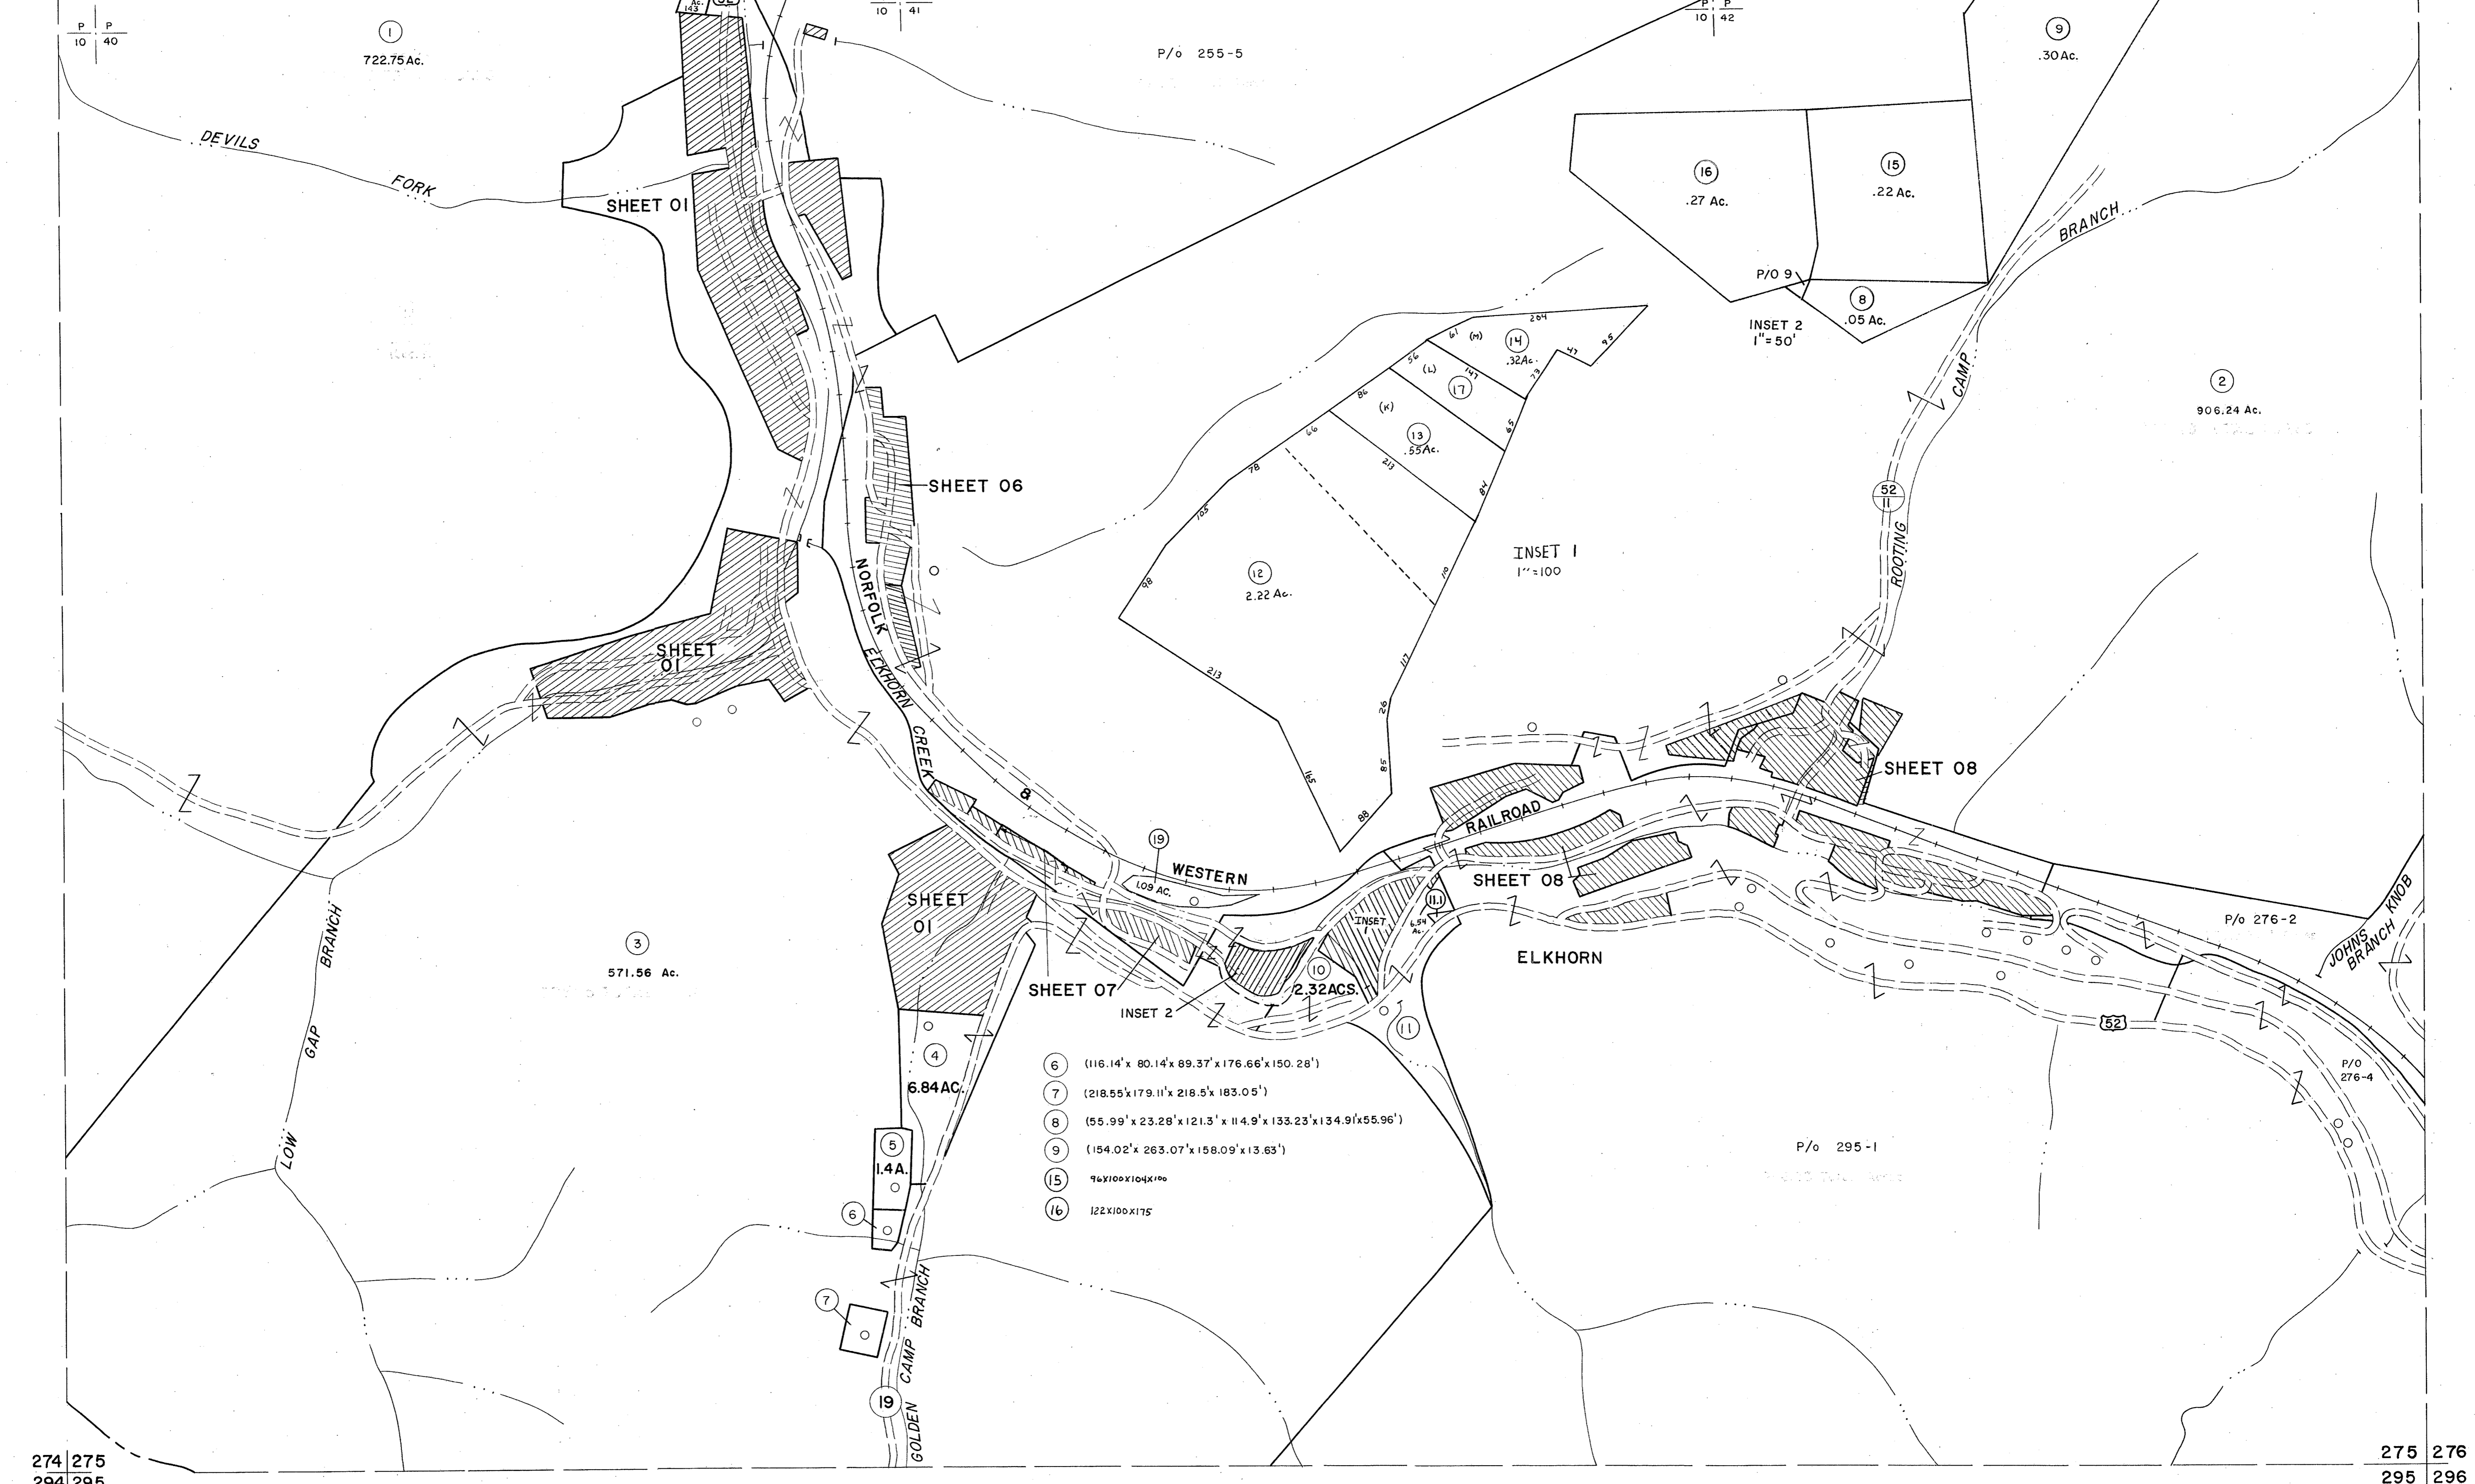

274 275
294 295


275 276
295 296

For Tax Purposes Only

Prepared by
MICHAEL BAKER, JR., INC.
Consulting Engineers
Rochester, Pennsylvania

Legend	
Property line	—
Edge of pavement or roadway	—
Corporation line	—
District line	—
County line	—
Original lot line	—
Dead lot number	(15)
Parcel or index number	(99)
Improvement	o
Railroad	—

Revisions						
1	4-15-64	9	ESI	12/4/02	REK	17
2	12-10-74	10	T.G.	5/23/04	S&H	18
3	REV. TO 7-1-83	11	NCS	8/27/06	S&H	19
4	July 1985	12	JEB	3/2/14	S&H	20
5	O.G.I.S 5-15-95	13	J.E.B			21
6	O.G.I.S 12-1-96	14	J.E.B			22
7	ELS INC. 6/26/98	15	J.W.M			23
8		16				24

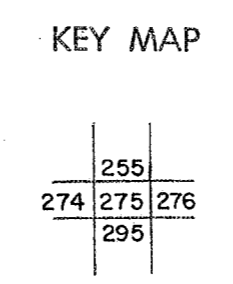

McDOWELL COUNTY
STATE OF WEST VIRGINIA
Office of Assessor

DISTRICT
ELKHORN

SHEET NO: 275

Date, Aerial Photography: April, 1961
Photo No:

Date, Map: July, 1962
Scale: 1" = 400'