


237 238

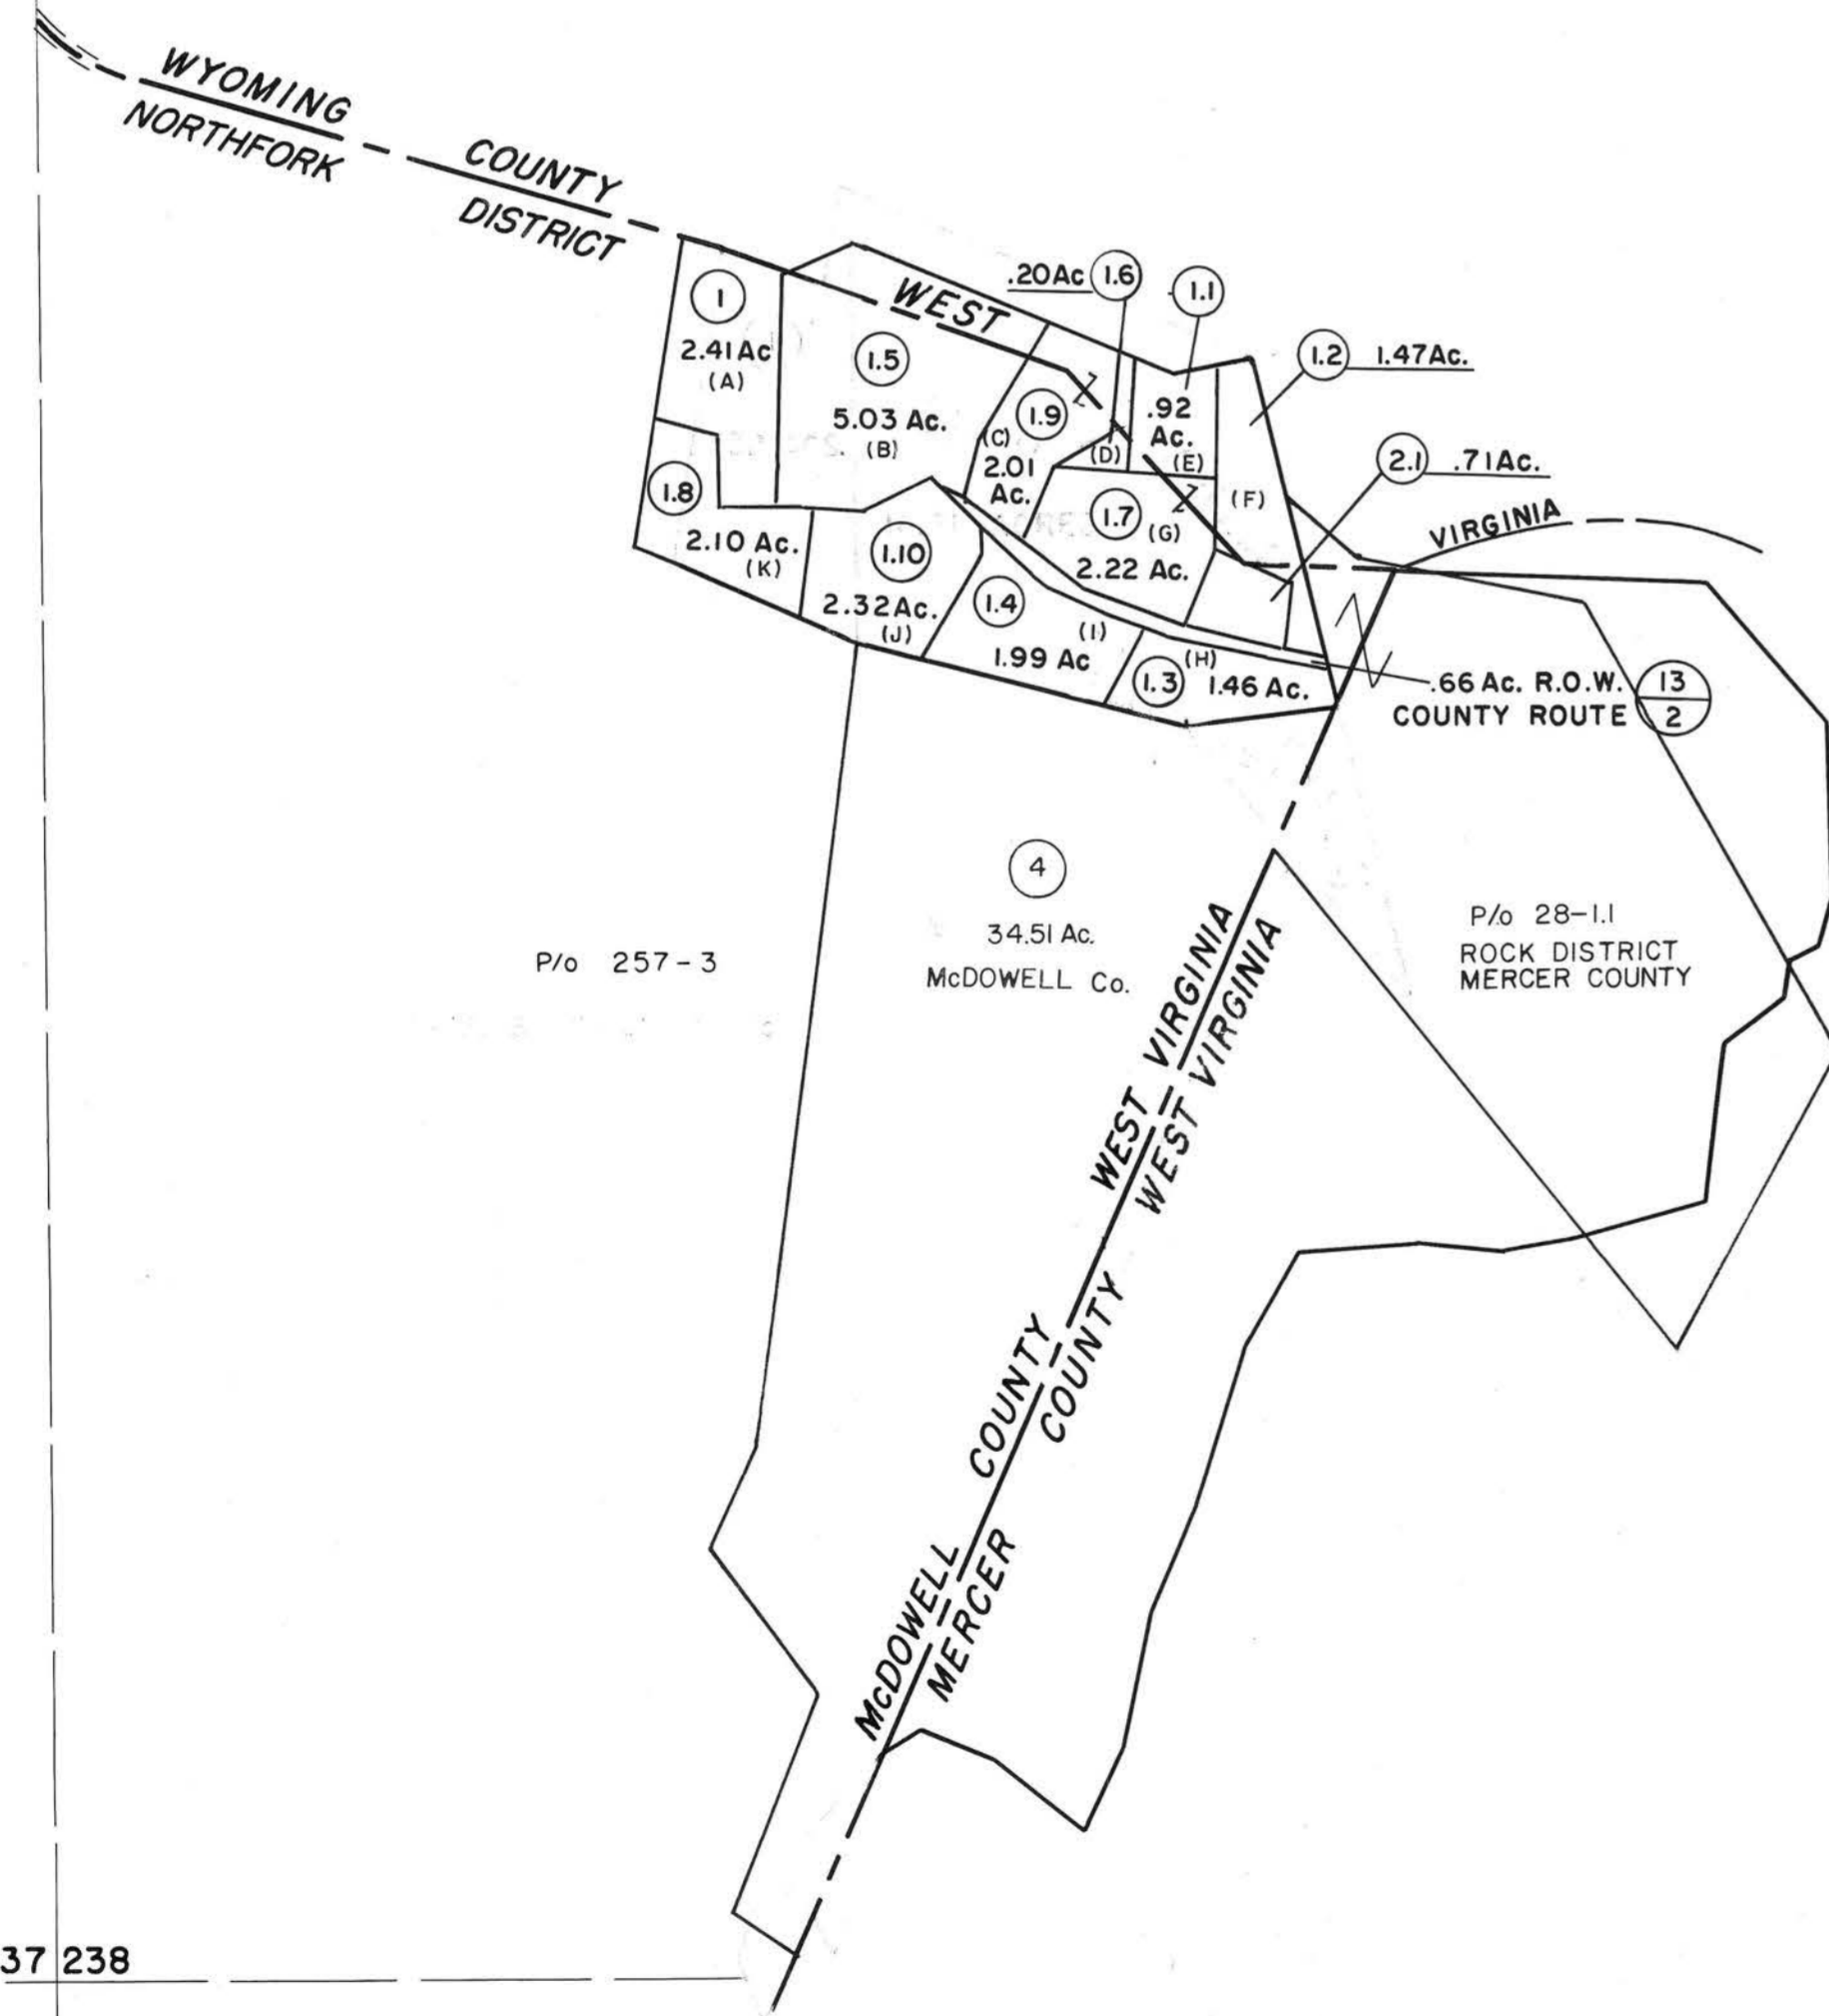

237 238

For Tax Purposes Only

Prepared by
MICHAEL BAKER, JR., INC.
Consulting Engineers
Rochester, Pennsylvania


Legend

Property line	—————	Original lot line	-----
Edge of pavement or roadway	-----	Deed lot number	(15)
Corporation line	-----	Parcel or index number	(22)
District line	-----	Improvement	o
County line	-----	Railroad	—+—

Revisions

1	4-15-64	9	17
2	12-9-74	10	18
3	Revised to 7-1-85	11	19
4	July 1985	12	20
5	8/27/06	13	21
6	2/24/17	14	22
7		15	23
8		16	24

KEY MAP

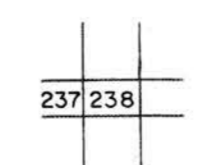

MCDOWELL COUNTY

STATE OF WEST VIRGINIA

Office of Assessor

DISTRICT

NORTHFORK

SHEET NO: 238

Date, Aerial Photography: April, 1961 Date, Map: July, 1962
Photo No: Scale: 1" = 400'