


201
221

201 202
221 222

221

221 222
242

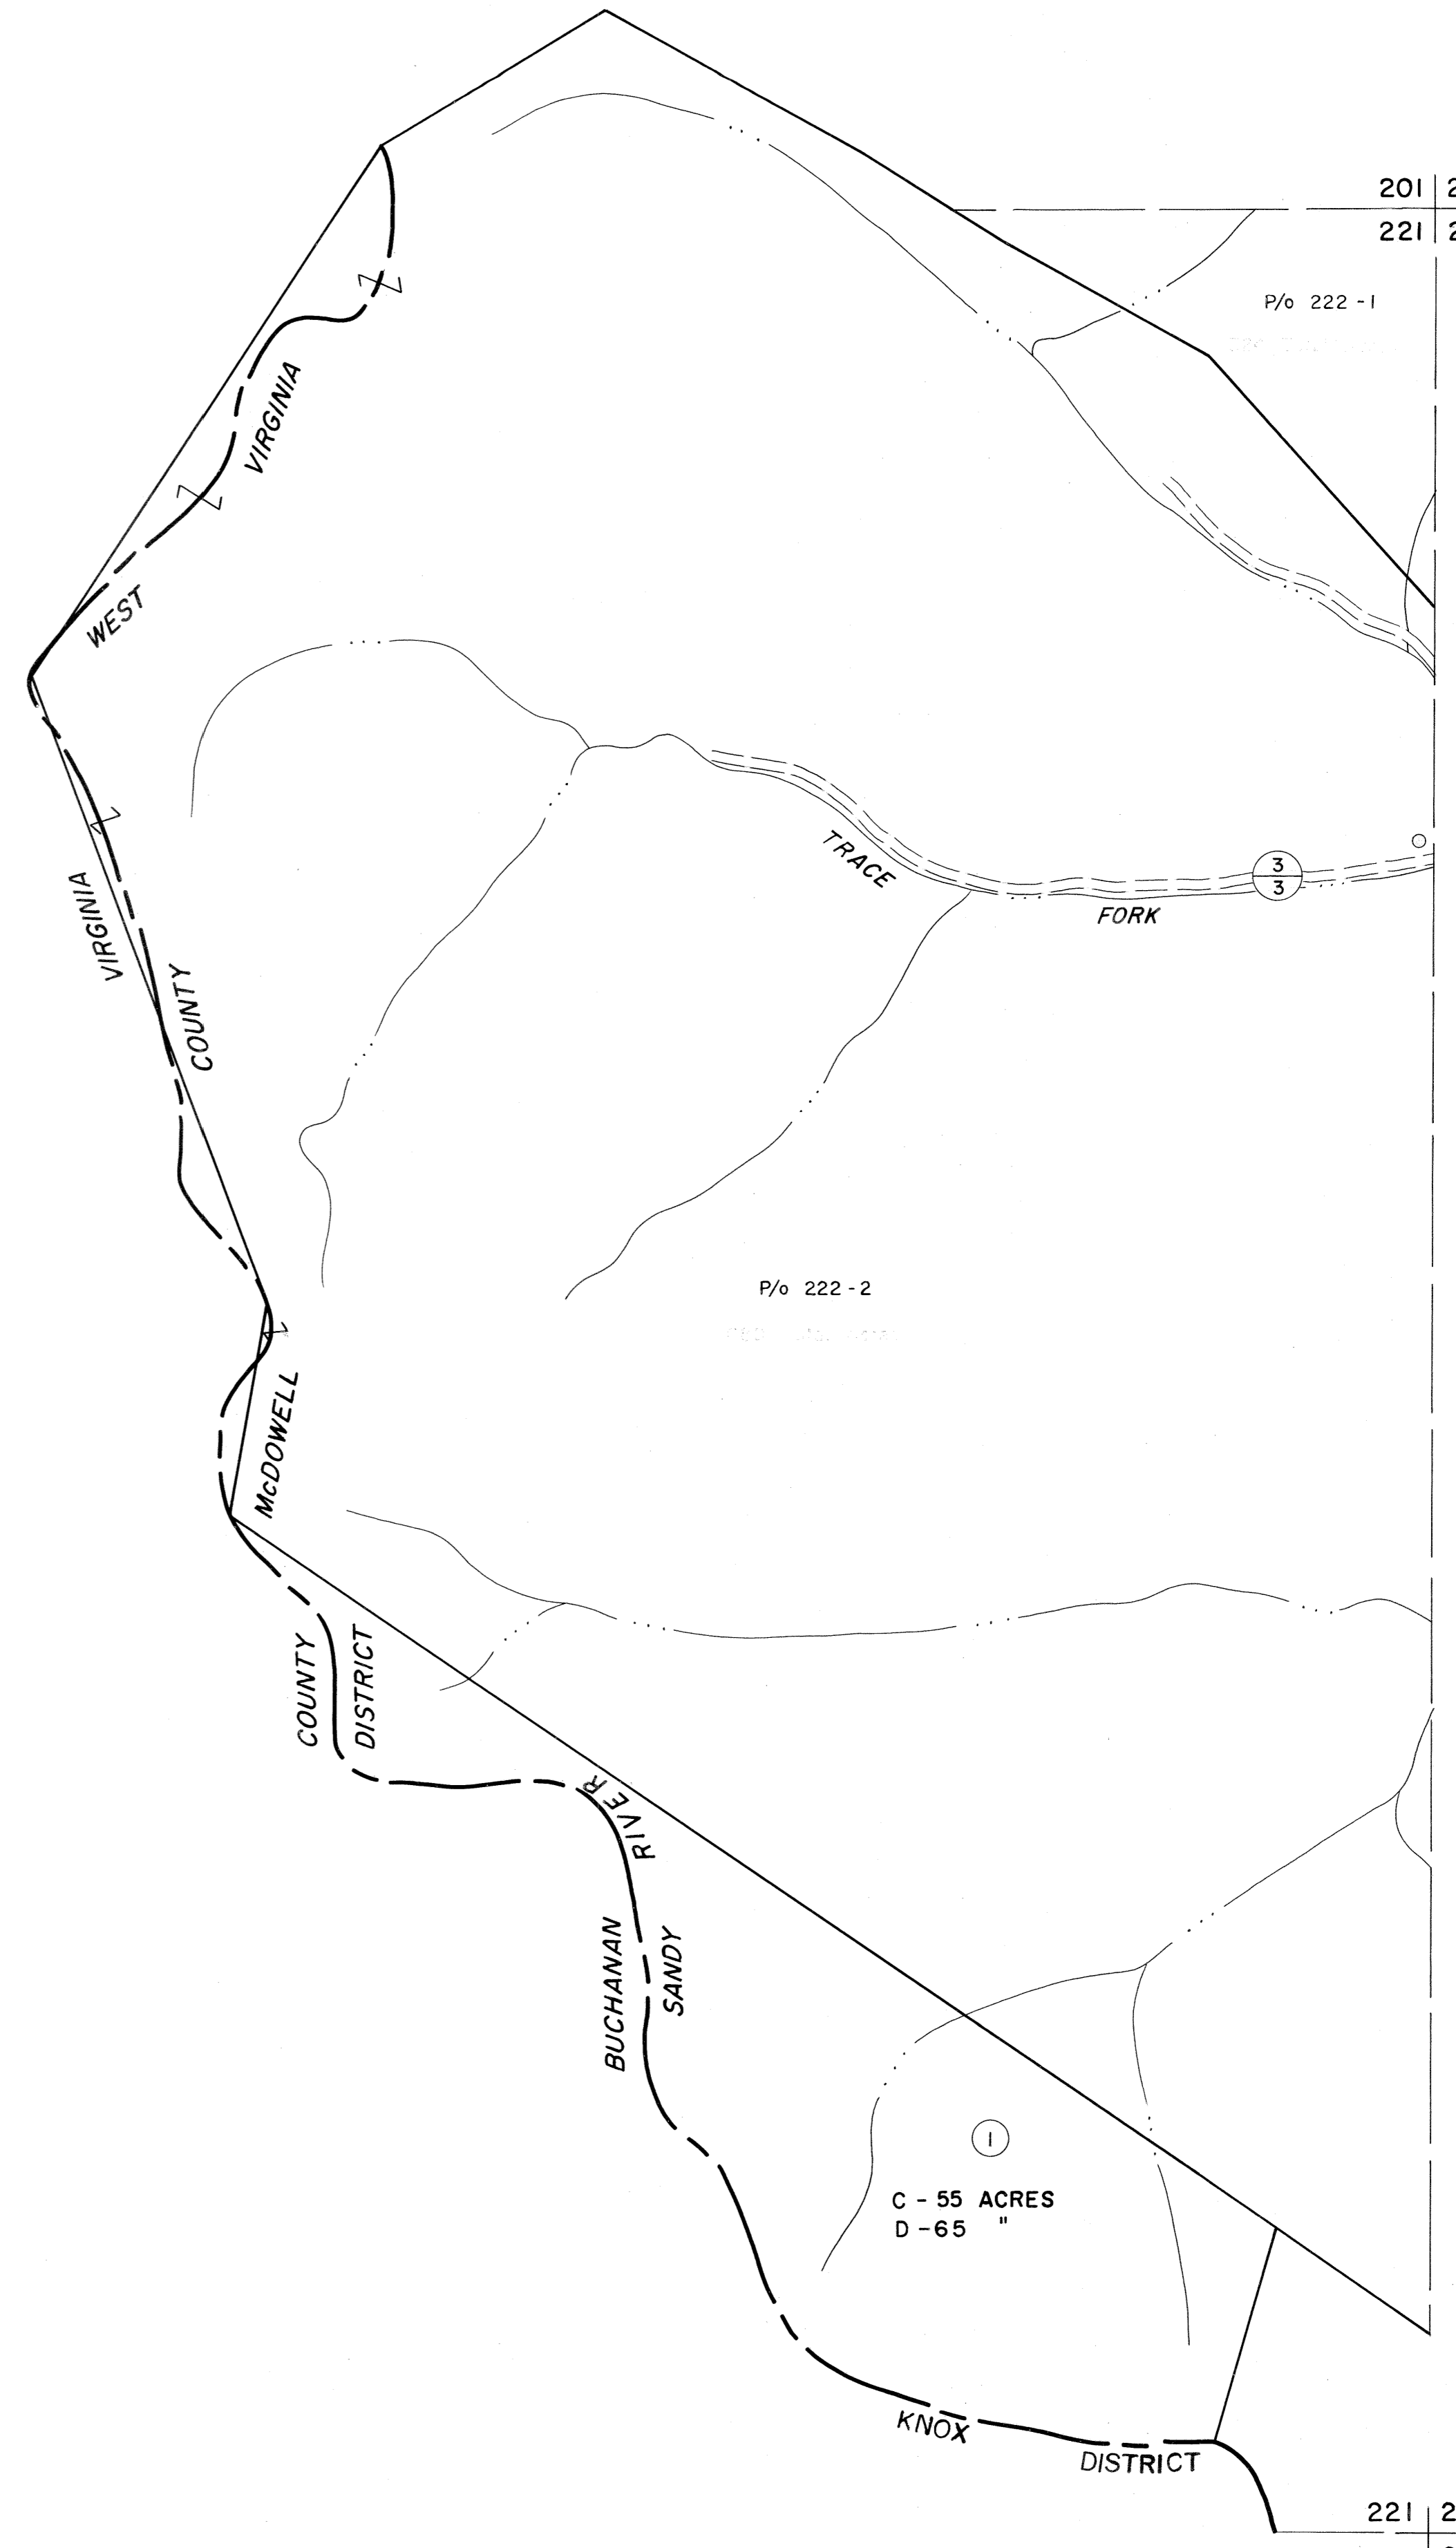

For Tax Purposes Only
Prepared by
MICHAEL BAKER, JR., INC.
Consulting Engineers
Rochester, Pennsylvania

Legend	
Property line	—————
Edge of pavement or roadway	———
Corporation line	-----
District line	-----
County line	-----
Original lot line	-----
Dead lot number	(15)
Parcel or index number	(29)
Improvement	o
Railroad	—+—+—+—

Revisions			
1	4-15-64	9	17
2	Revised 7-1-63	10	18
3	July 1965	11	19
4	3/28/08	SAH	20
5		13	21
6		14	22
7		15	23
8		16	24

KEY MAP
201
221 222

McDOWELL COUNTY
STATE OF WEST VIRGINIA
Office of Assessor

DISTRICT **SANDY RIVER**
SHEET NO: 221
Date, Aerial Photography: April, 1961 Date, Map: July, 1962
Photo No: Scale: 1" = 400'