


222 | 223
242 | 243

223 | 224
243 | 244

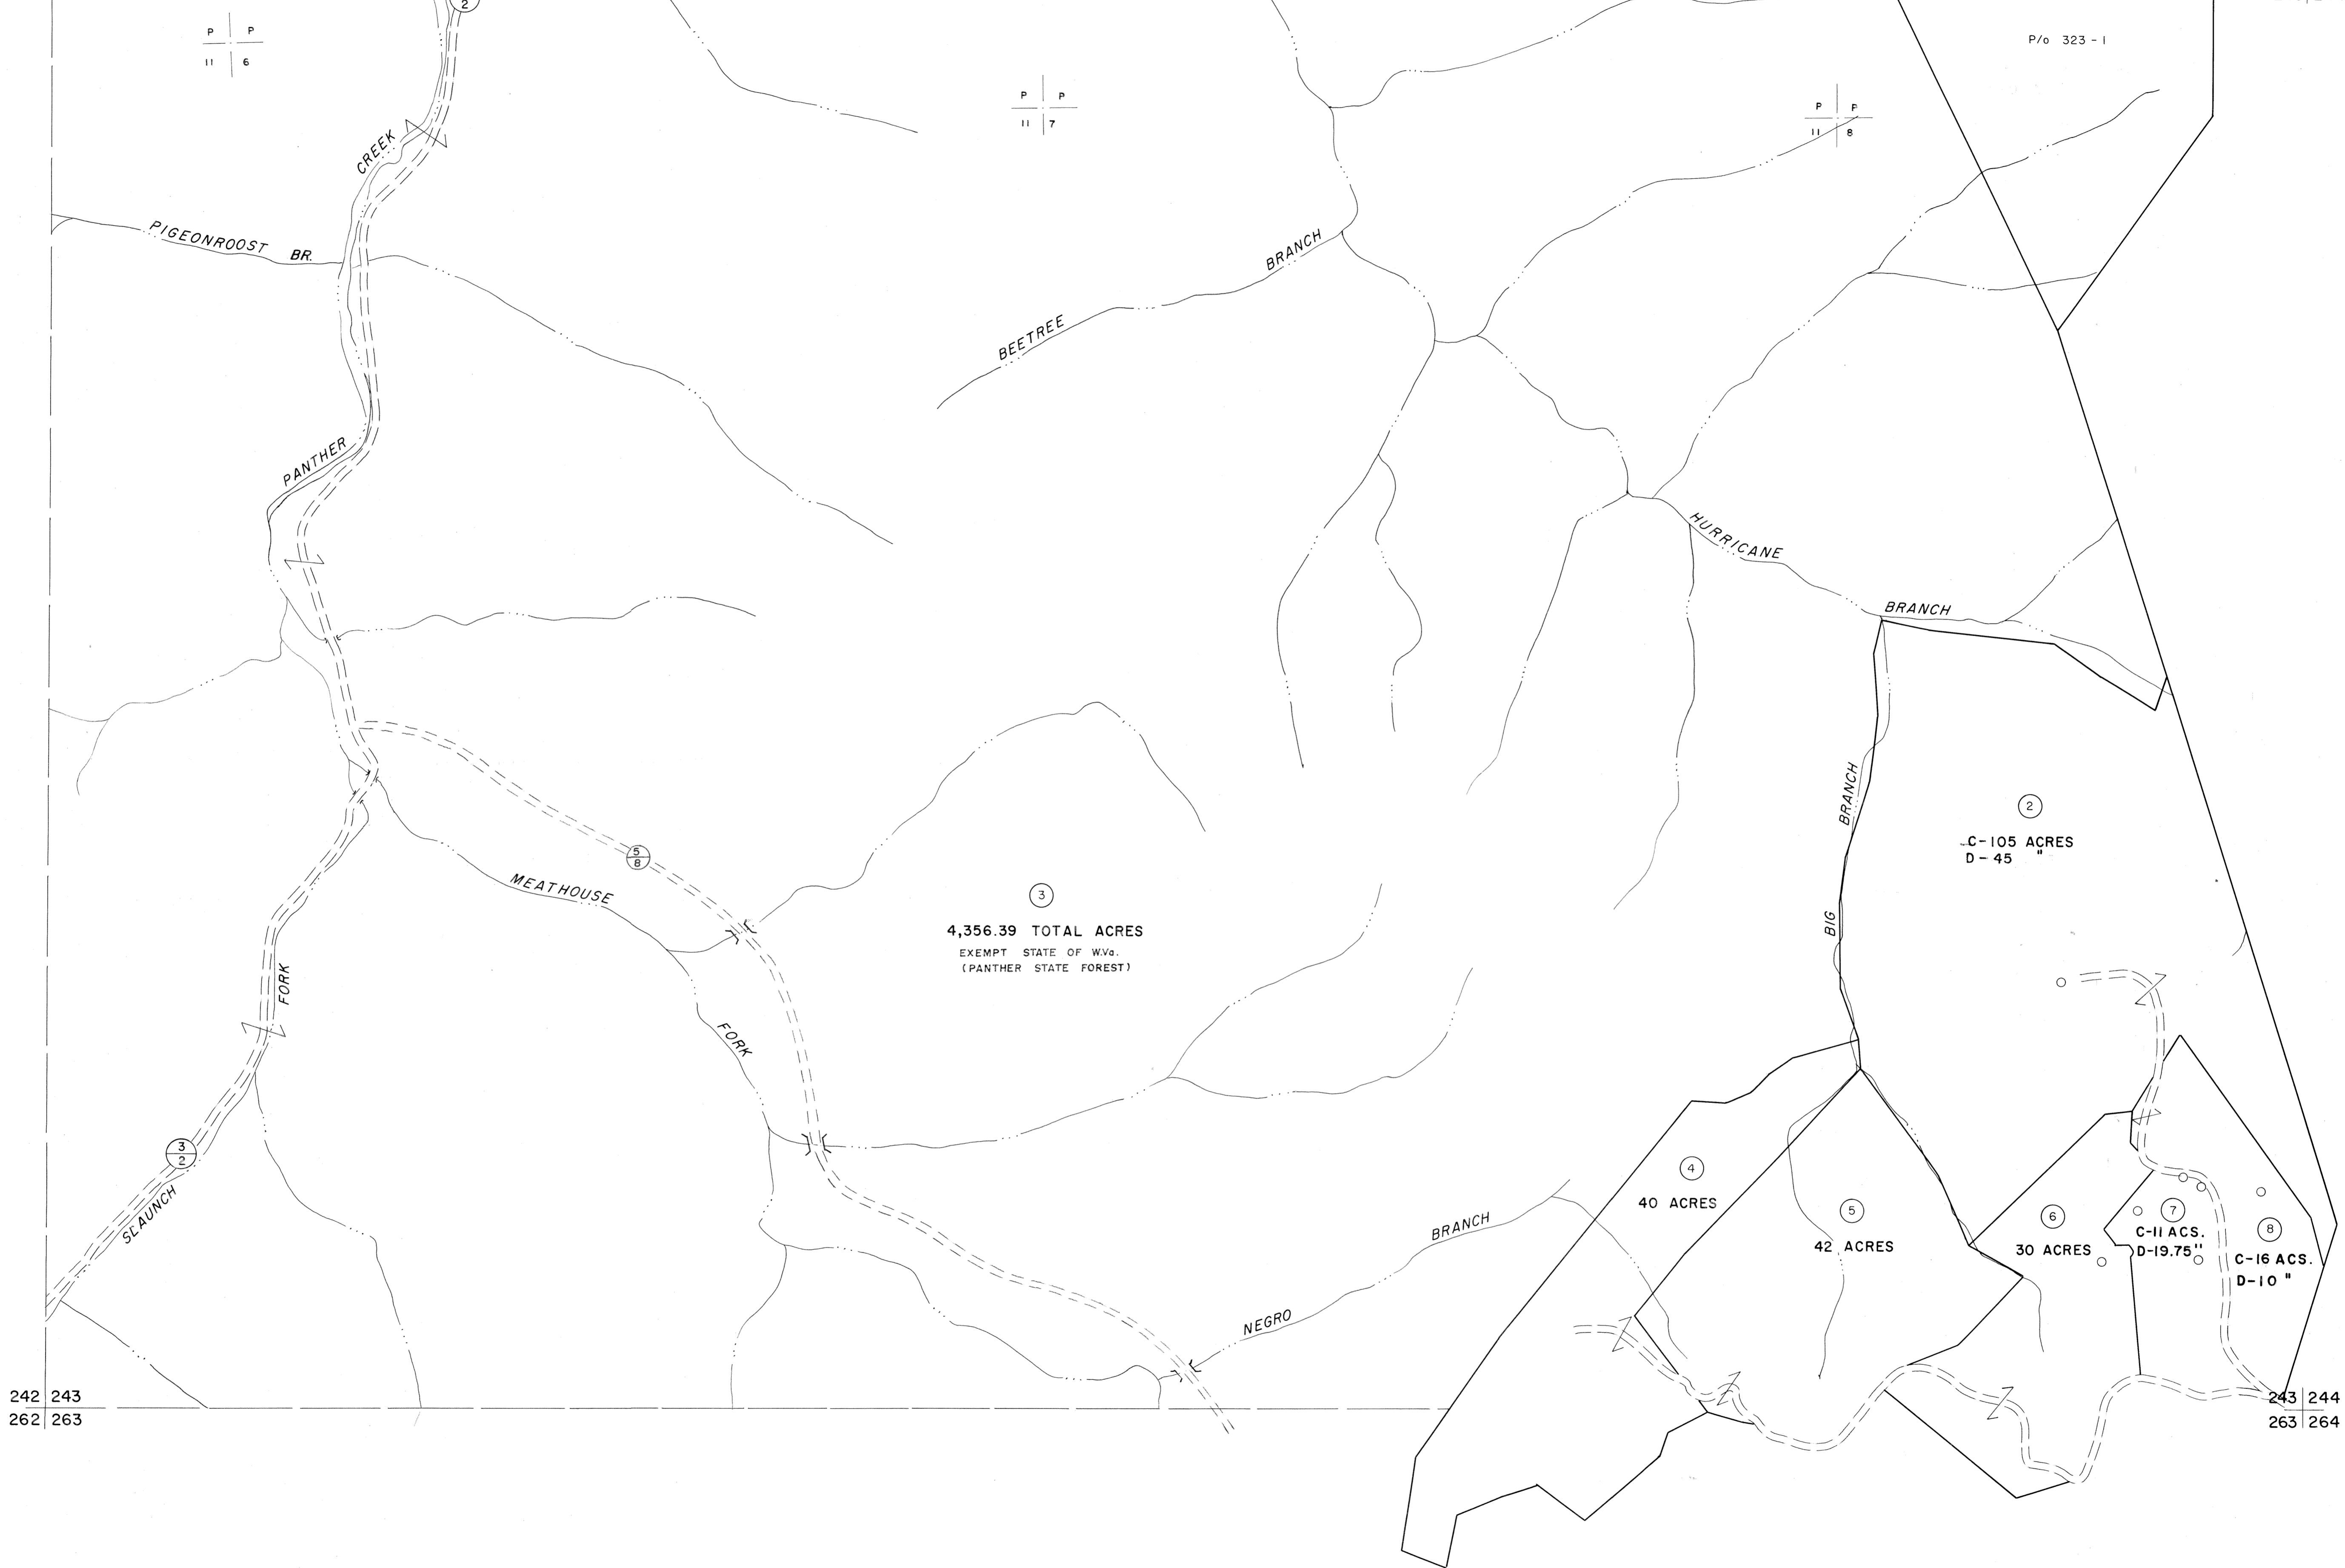

For Tax Purposes Only

Prepared by
MICHAEL BAKER, JR., INC.
Consulting Engineers
Rochester, Pennsylvania


Legend

Property line	—————	Original lot line	-----
Edge of pavement or roadway	-----	Deed lot number	(15)
Corporation line	-----	Parcel or index number	(2)
District line	-----	Improvement	(9)
County line	-----	Railroad	o

Revisions

1	4-15-64	9	17
2	Revised 6-7-1963 J.E.B.	10	18
3	O.G.I.S 5-15-95 J.E.B	11	19
4	ESI 12/4/02 REK	12	20
5		13	21
6		14	22
7		15	23
8		16	24

KEY MAP

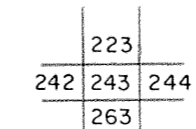

McDOWELL COUNTY
STATE OF WEST VIRGINIA
Office of Assessor

DISTRICT

SANDY RIVER

SHEET NO: 243

Date, Aerial Photography: April, 1961 Date, Map: July, 1962
Photo No: Scale: 1" = 400'