


261

242
261 262

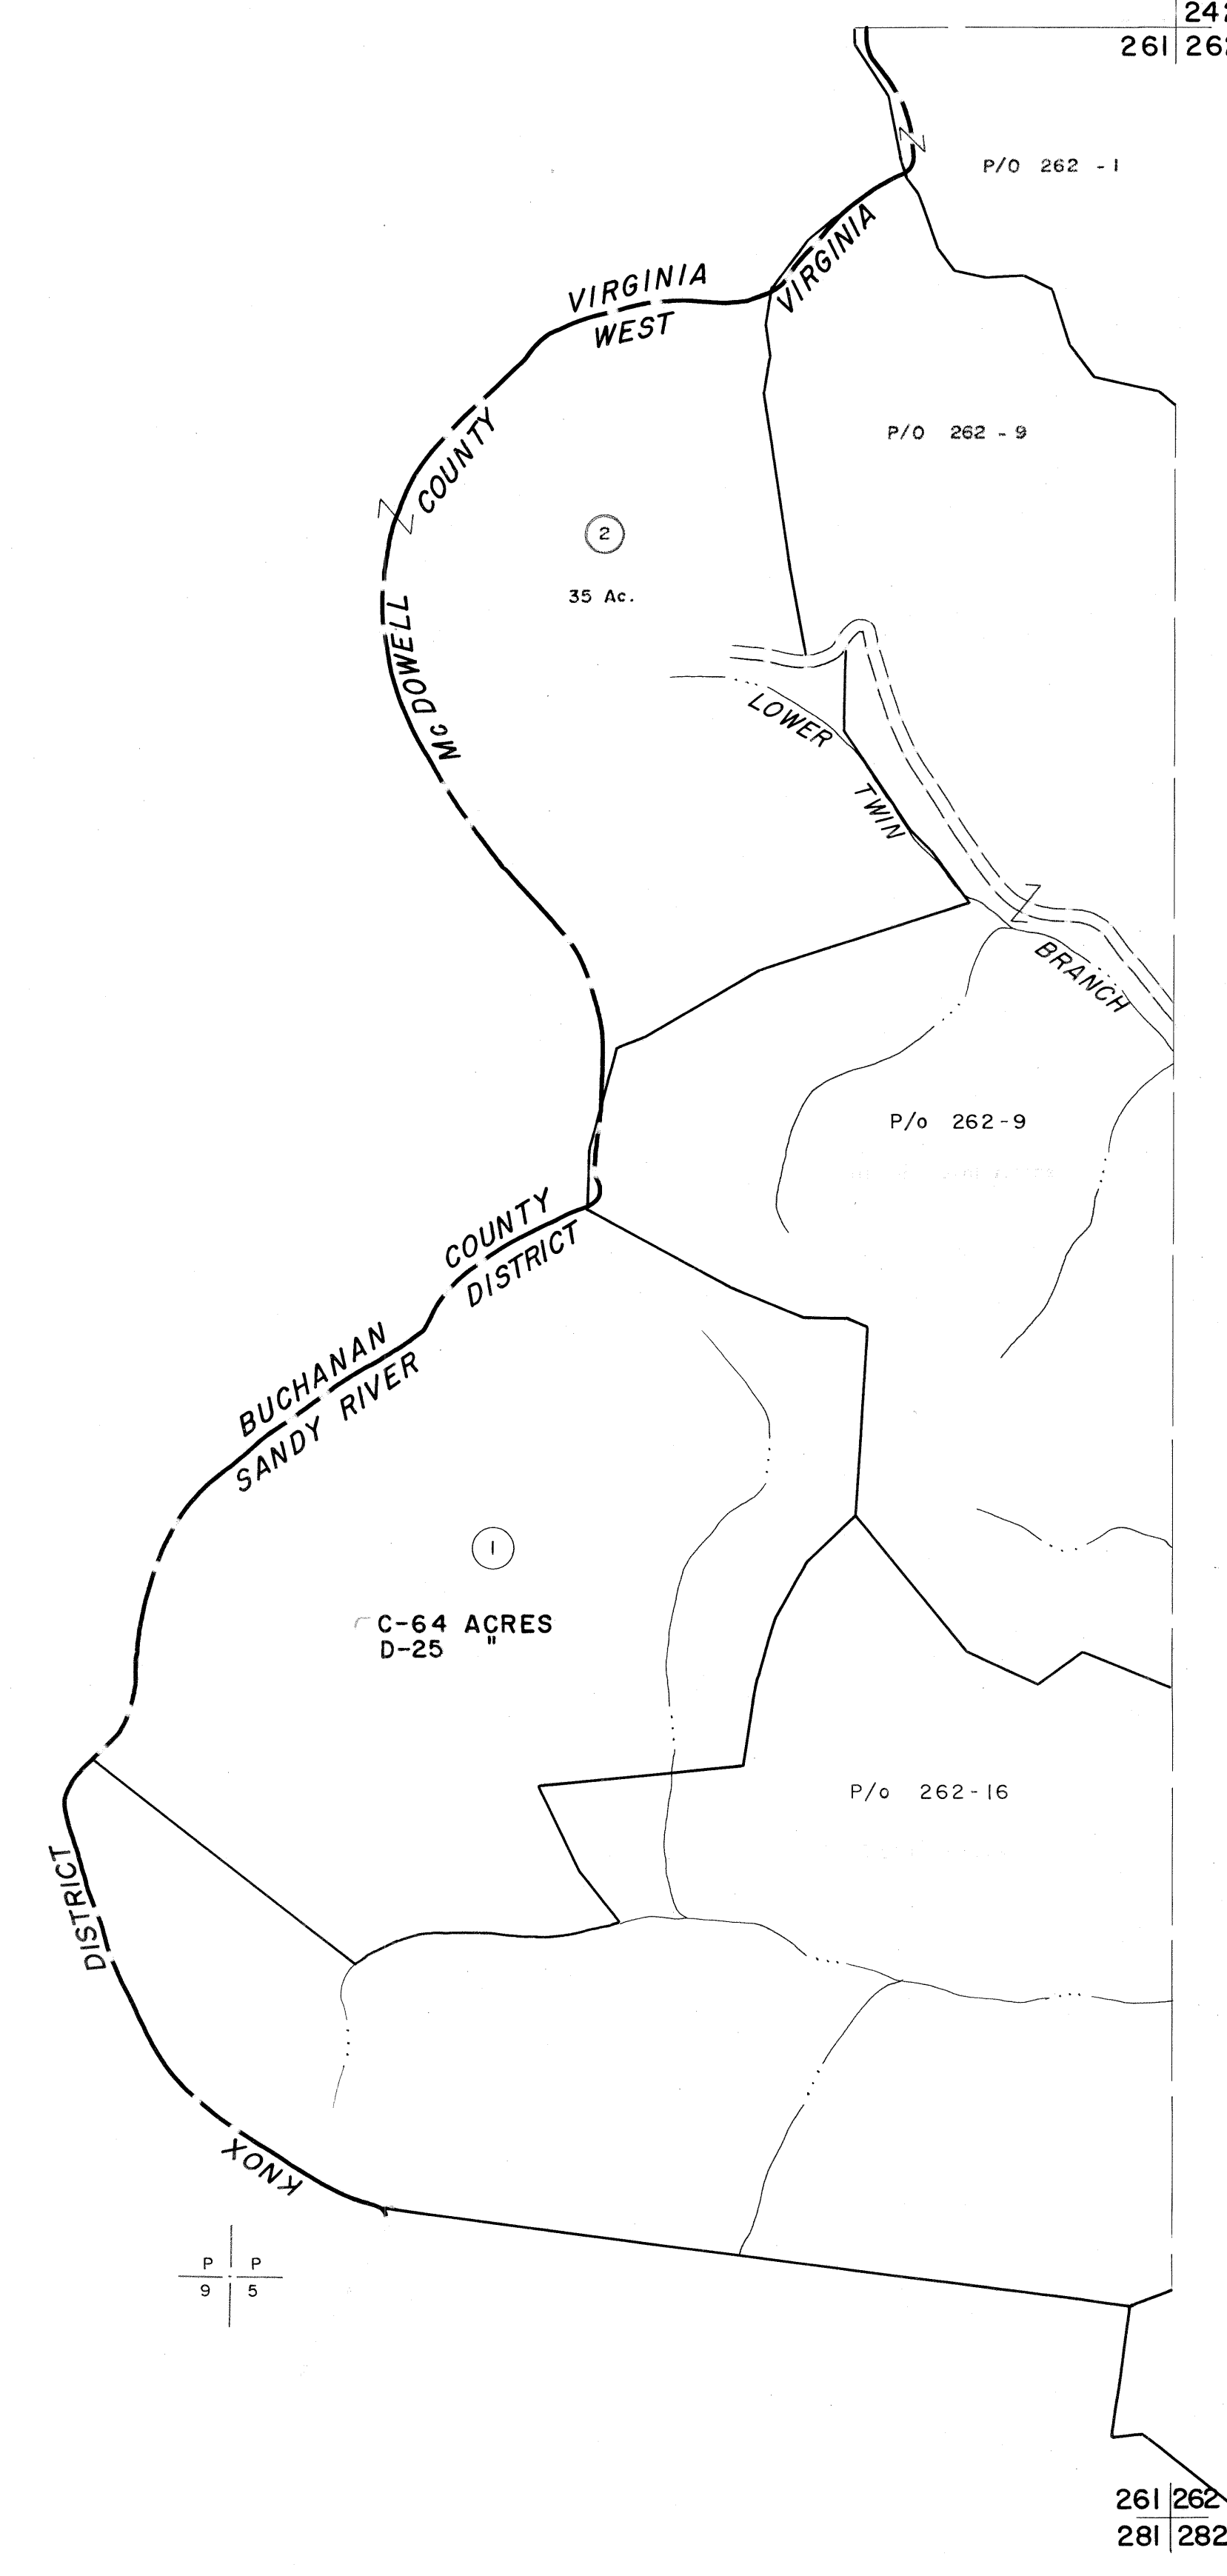

261
281

261 262
281 282

For Tax Purposes Only

Prepared by
MICHAEL BAKER, JR., INC.
Consulting Engineers
Rochester, Pennsylvania


Legend

Property line	—————	Original lot line	-----
Edge of pavement or roadway	-----	Deed lot number	(15)
Corporation line	-----	Parcel or index number	(22)
District line	-----	Improvement	o
County line	-----	Railroad	+++++

Revisions

1	4-15-64	9	17
2	Revised to 7-1-83	10	18
3	July 1985	11	19
4	O.G.I.S 5-15-95 J.E.B	12	20
5	3/28/08 S.B.H	13	21
6		14	22
7		15	23
8		16	24

KEY MAP

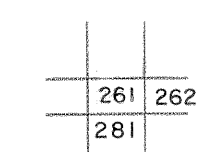

McDOWELL COUNTY
STATE OF WEST VIRGINIA
Office of Assessor

DISTRICT

SANDY RIVER

SHEET NO: 261

Date, Aerial Photography: April, 1961 Date, Map: July, 1962
Photo No: Scale: 1" = 400'