


261
281

281
301

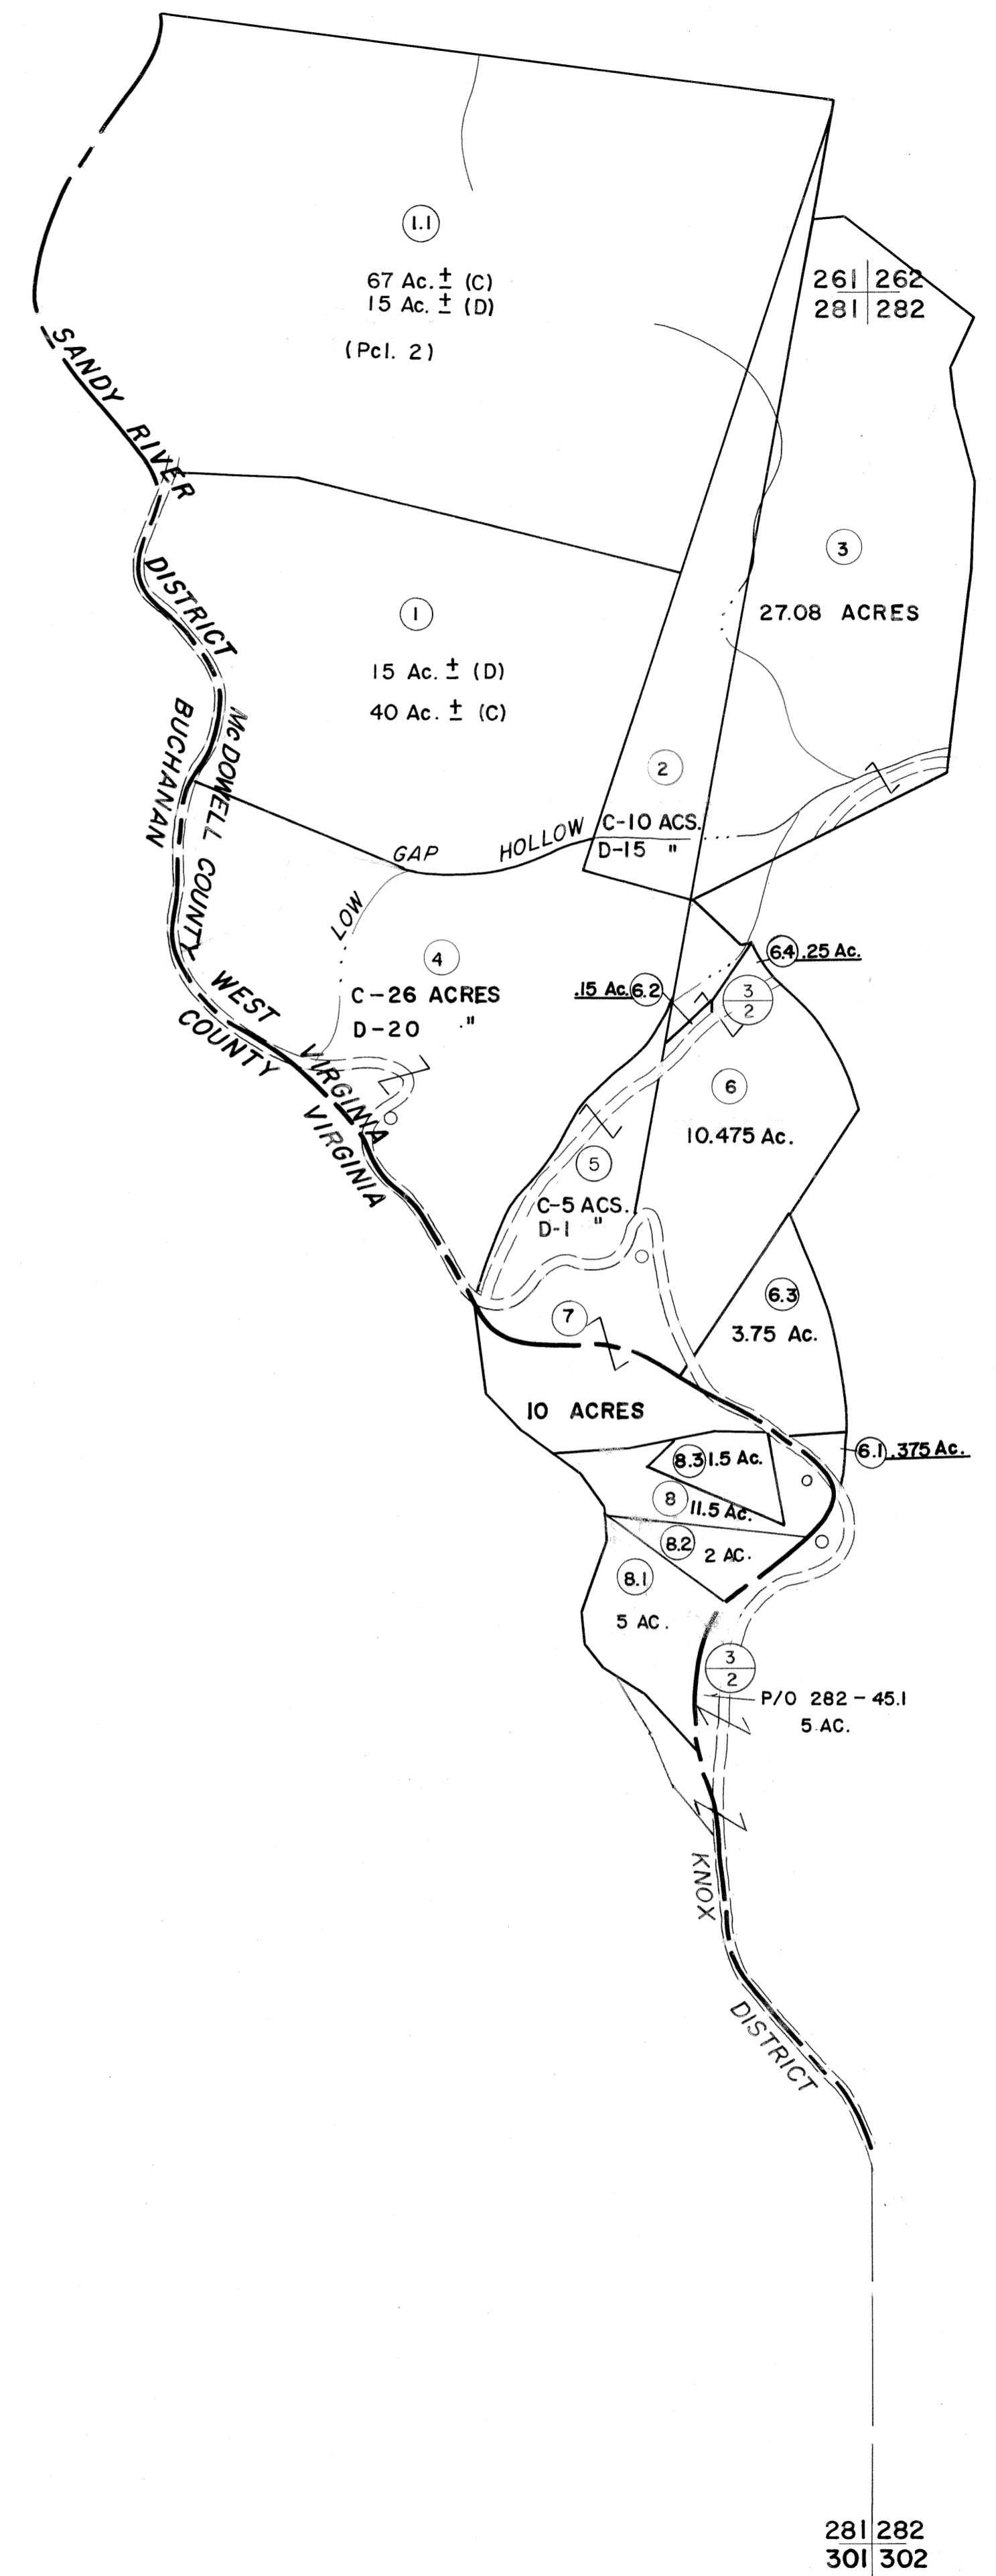

For Tax Purposes Only

Prepared by
MICHAEL BAKER, JR., INC.
Consulting Engineers
Rochester, Pennsylvania

Legend	
Property line	— — — — —
Edge of pavement or roadway	— — — — —
Corporation line	— — — — —
District line	— — — — —
County line	— — — — —
Original lot line	- - - - -
Deed lot number	(15)
Parcel or index number	(22)
Improvement	○
Railroad	— + — + —

Revisions			
1	4-15-64	9	17
2	12-10-74	10	18
3	Revised to 7-1-83	11	19
4	1/16/1985	12	20
5	Revised to 7-1-88	13	21
6	3/28/08	14	22
7		15	23
8		16	24

KEY MAP

McDOWELL COUNTY
STATE OF WEST VIRGINIA
Office of Assessor

DISTRICT **SANDY RIVER**

SHEET NO: 281

Date, Aerial Photography: April, 1961 Date, Map: July, 1962
Photo No: Scale: 1" = 400'