


See Map: INSET

See Map: 14A

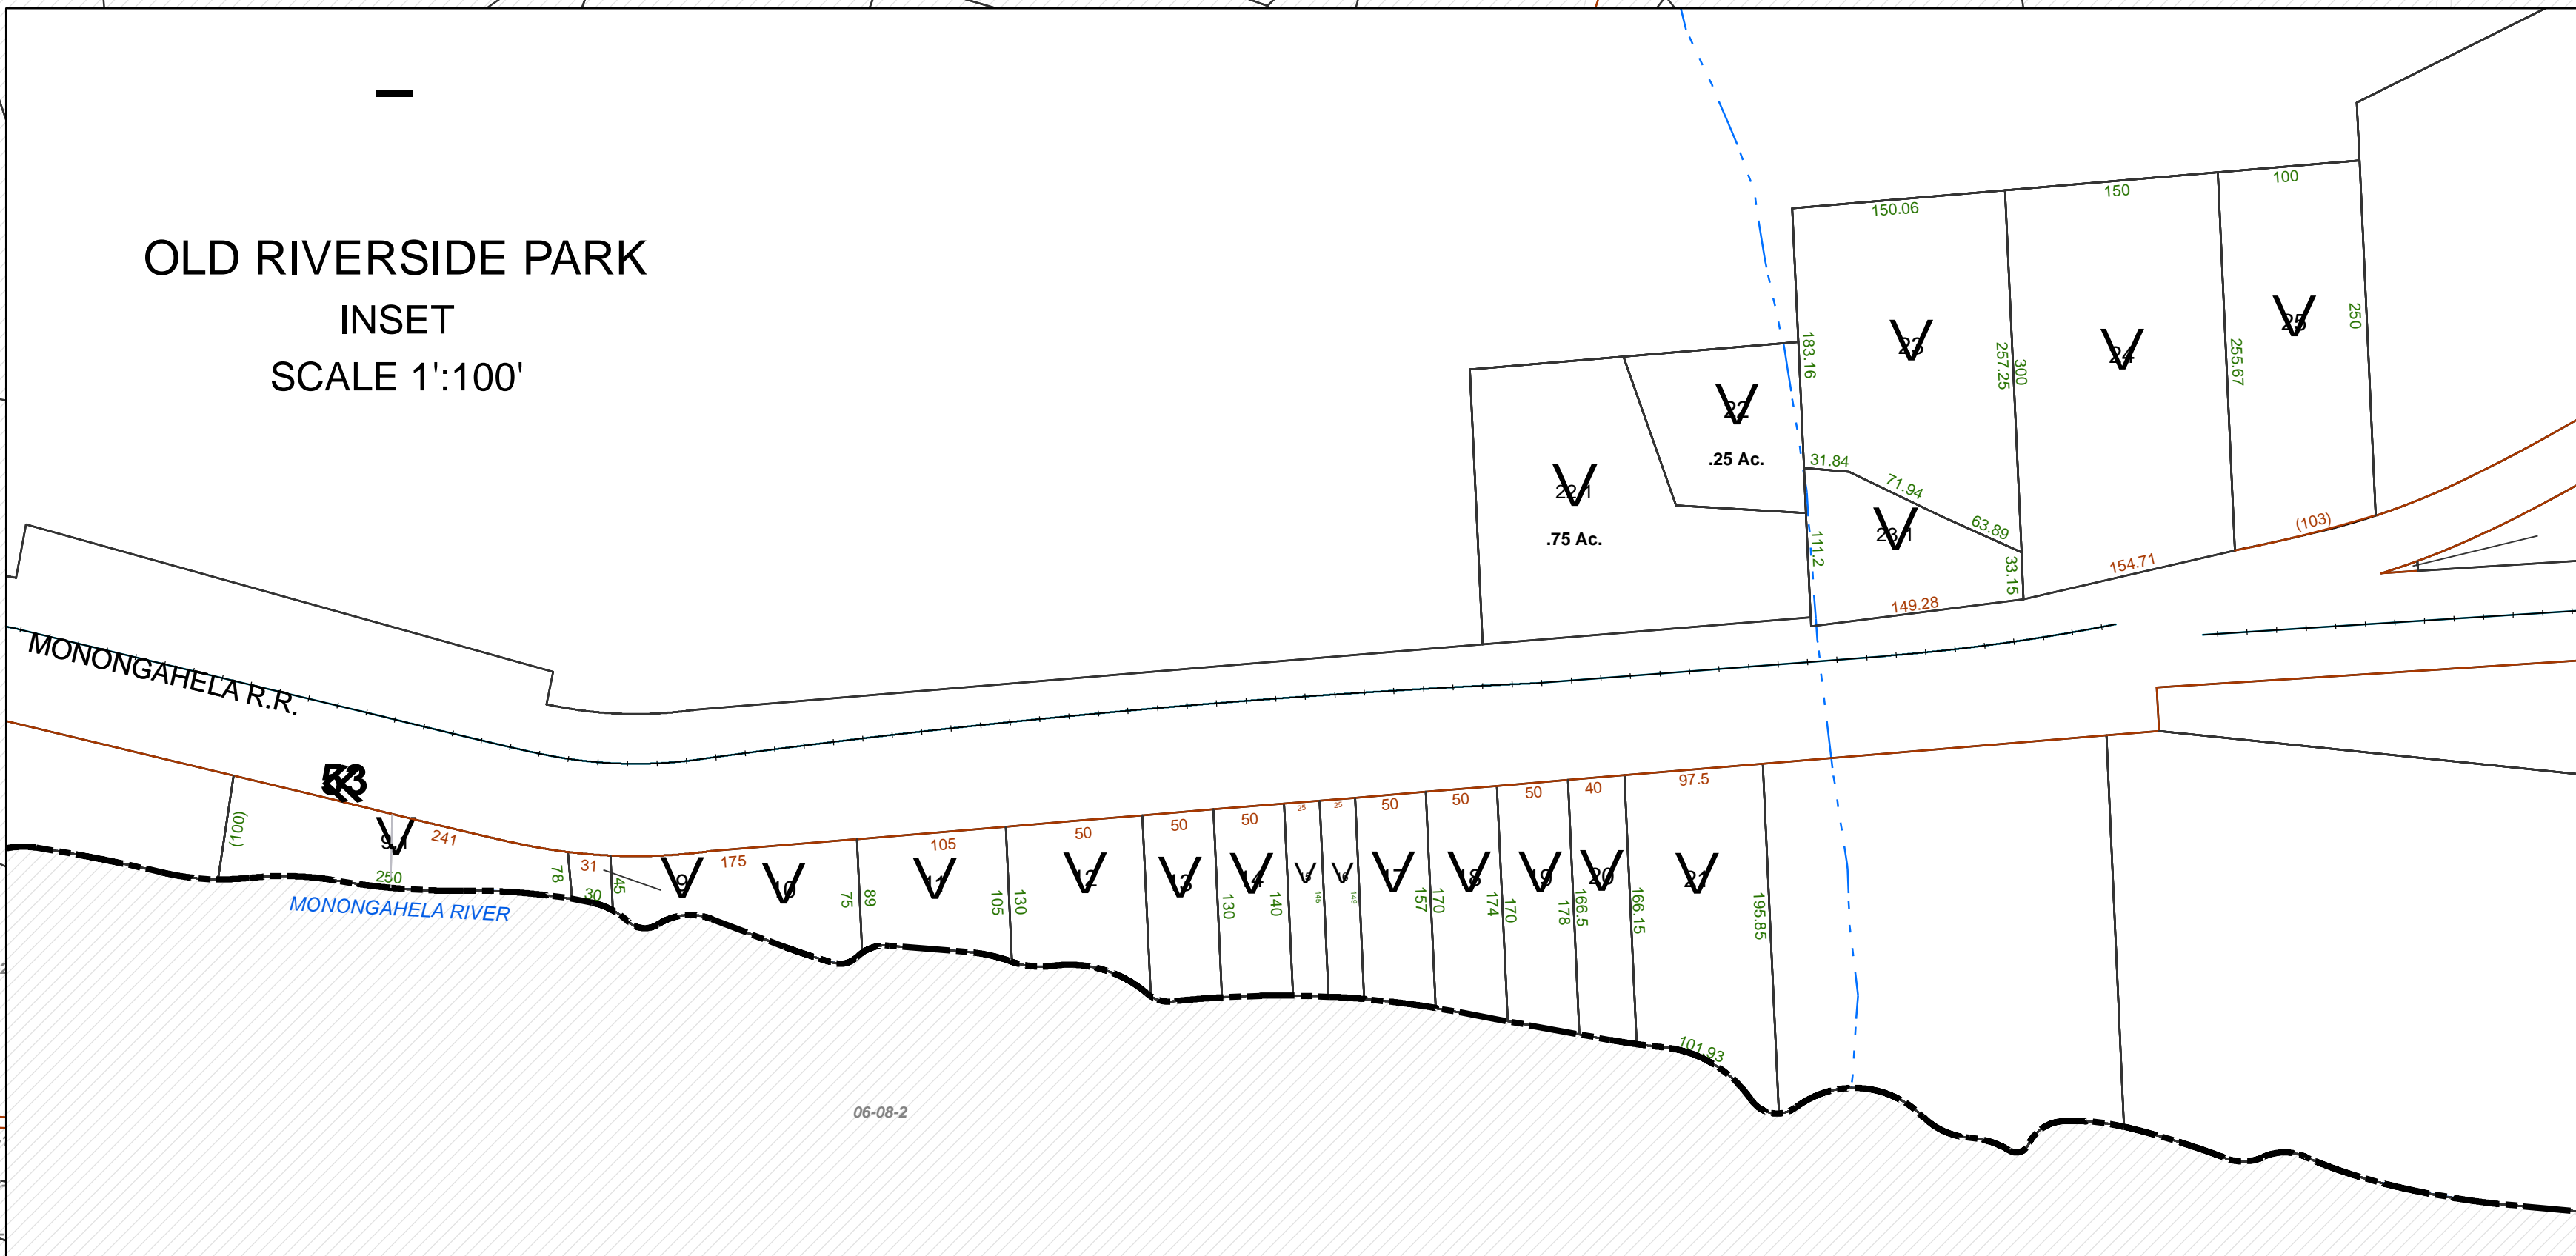


FOR TAX PURPOSES ONLY

Prepared By:
Mark Musick
 Monongalia County Assessor

Legend	
Property Line	Original Lot Line
Road Right of Way	Lot Number (15)
Corporation Line	Parcel Number
District Line	Water
County Line	Railroad

R	11	12	13	14	15	16	17
1	10	11	12	13	14	15	16
2	11	12	13	14	15	16	17
3	12	13	14	15	16	17	18
4	13	14	15	16	17	18	19
5	14	15	16	17	18	19	20
6	15	16	17	18	19	20	21
7	16	17	18	19	20	21	22
8	17	18	19	20	21	22	23
9	18	19	20	21	22	23	24

STATE OF WEST VIRGINIA
COUNTY OF MONONGALIA
 Office of Assessor

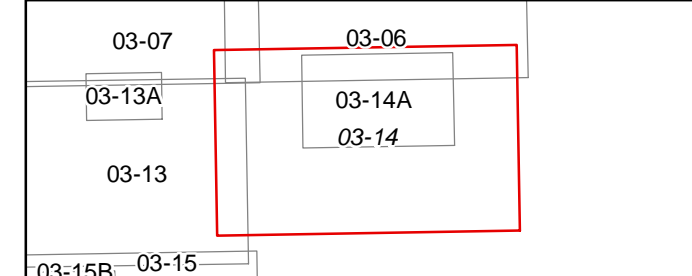

CASS DISTRICT
 Map: 14
 Date, Aerial Photography: 2010
 Date, Map: 1/15/2019
 Scale: 1" = 400'