


COMMONWEALTH OF PENNSYLVANIA

GREENE COUNTY MONONGALIA COUNTY

CLAY DISTRICT
V
2.15 Ac.

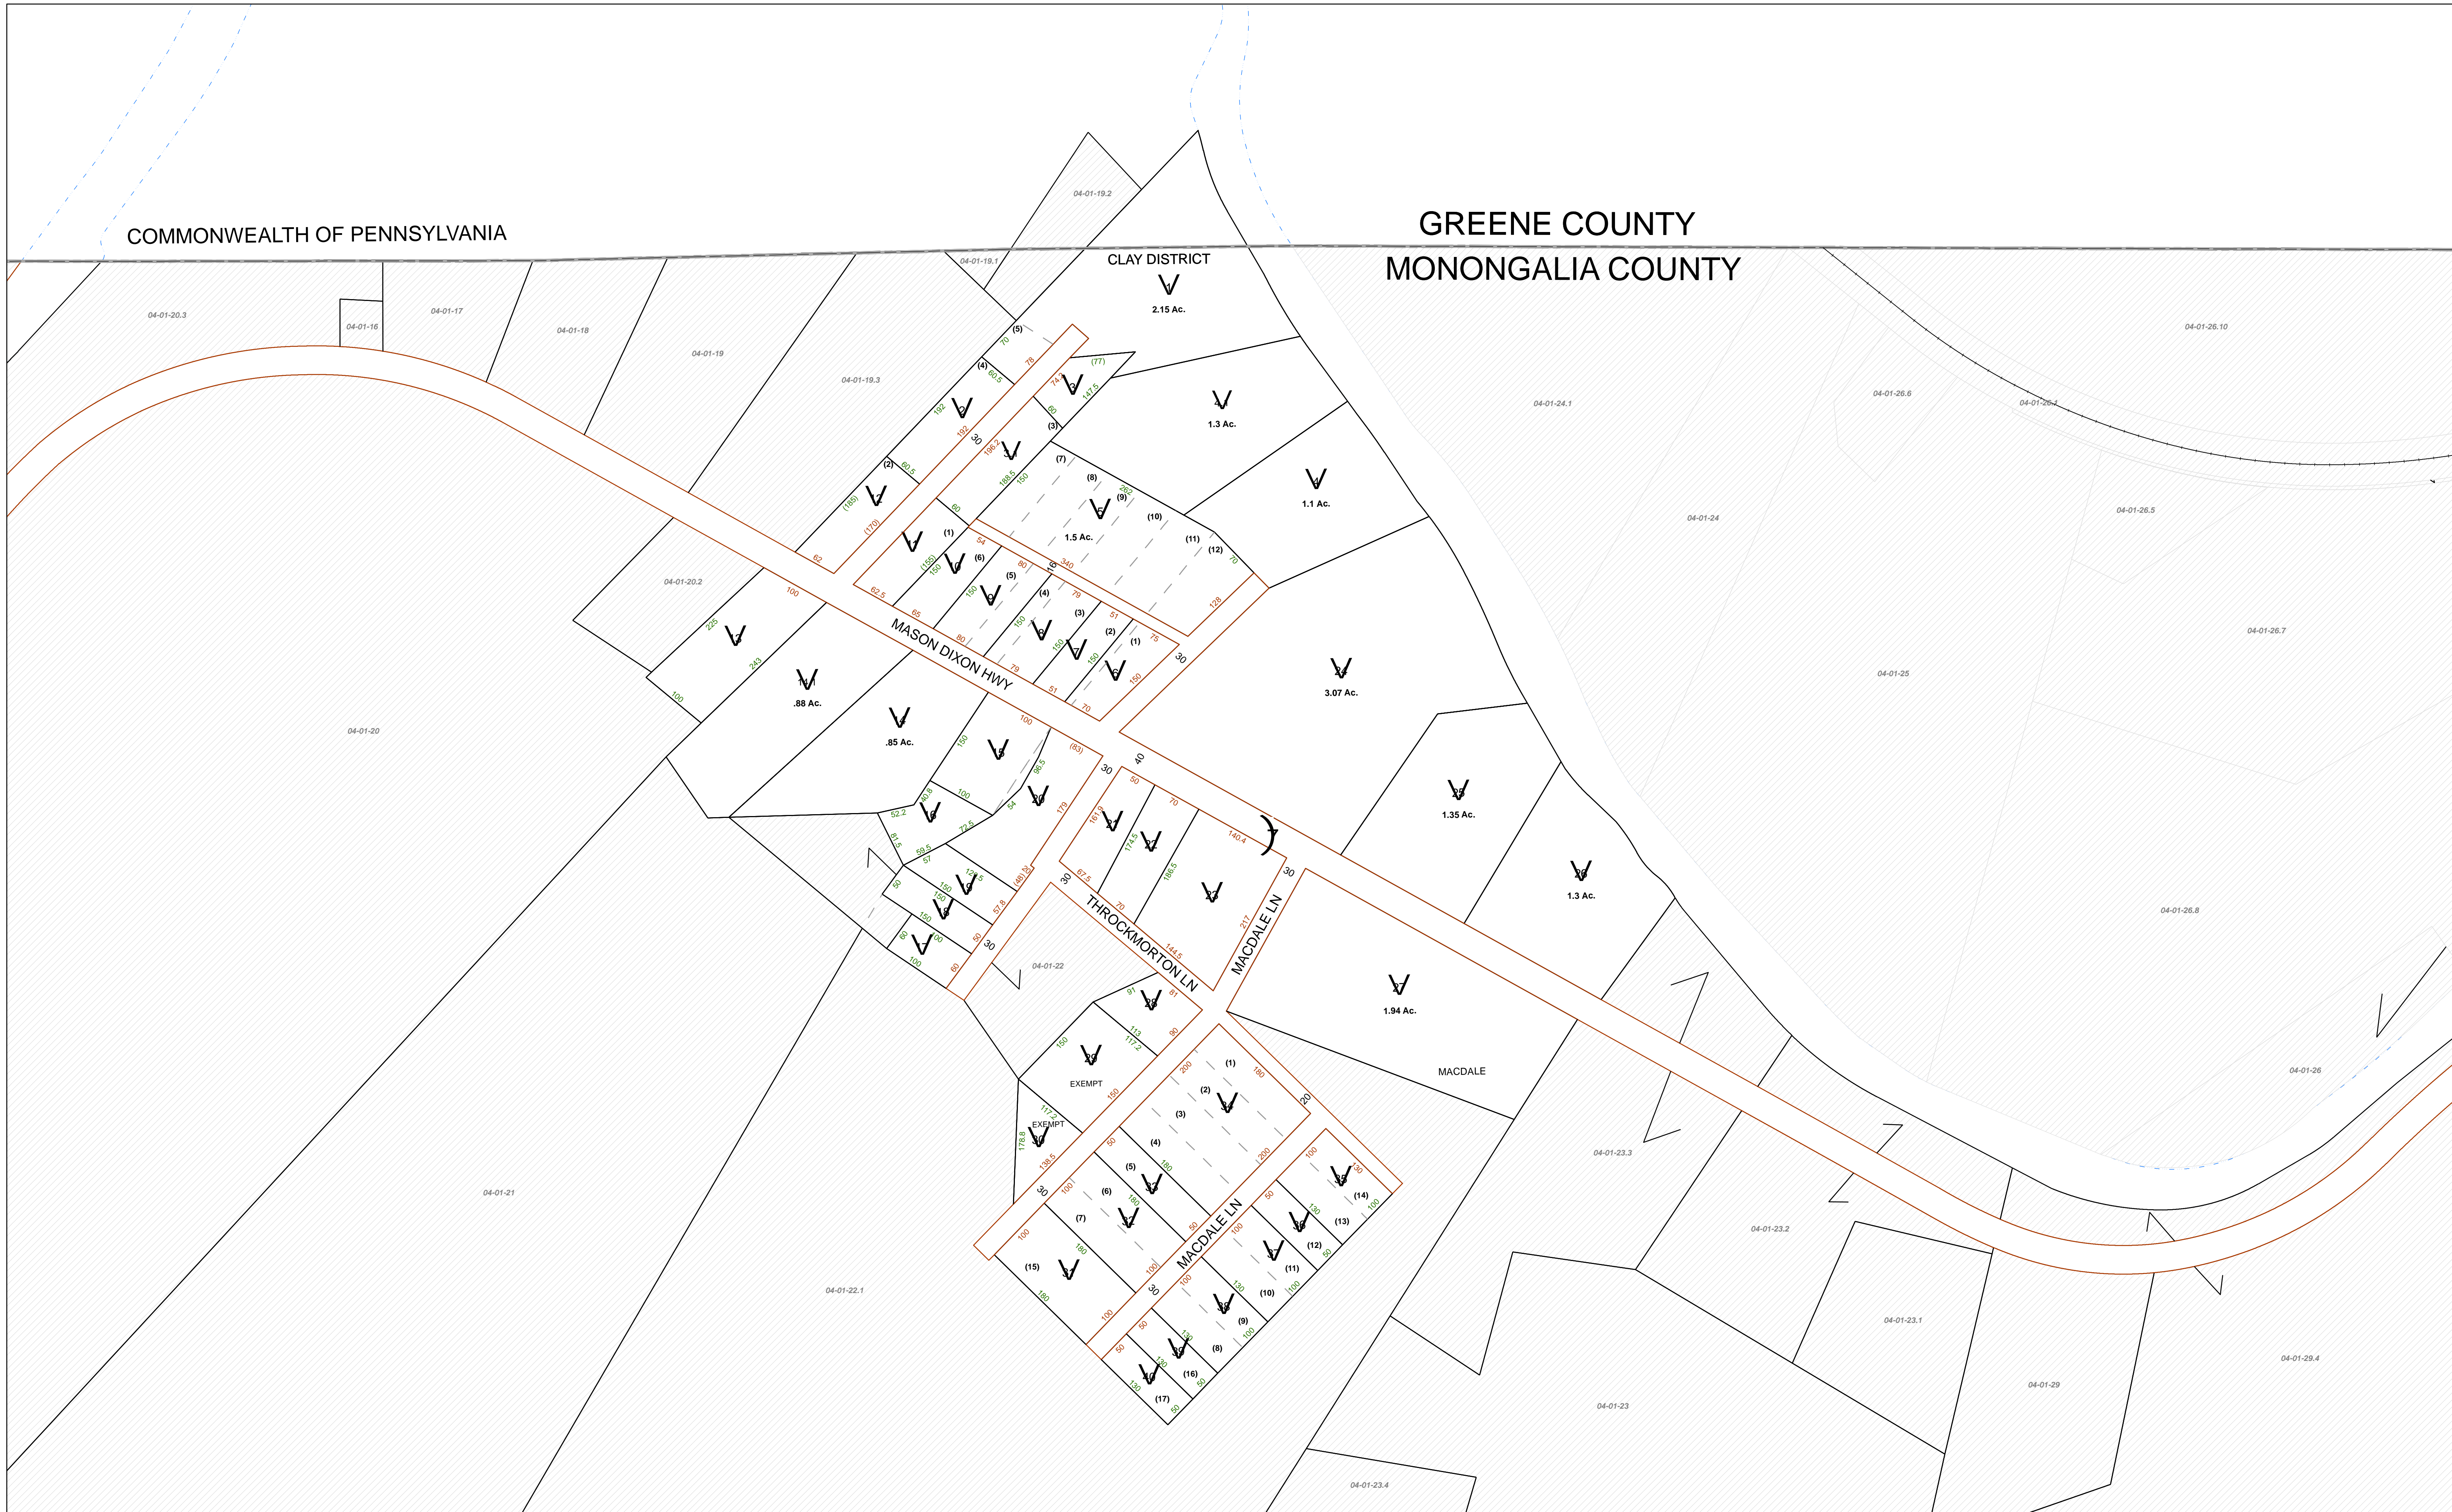

FOR TAX PURPOSES ONLY


Prepared By:
Mark Musick
Monongalia County Assessor

Legend

Property Line	Original Lot Line	(15)
Road Right of Way	Lot Number	V
Corporation Line	Parcel Number	- - - - -
District Line	Water	- - - - -
County Line	Railroad	- - - - -

R	1	Revised 6/1/15	9		17
e	2		10		18
v	3		11		19
i	4		12		20
s	5		13		21
i	6		14		22
o	7		15		23
n	8		16		24

STATE OF WEST VIRGINIA
COUNTY OF MONONGALIA
Office of Assessor

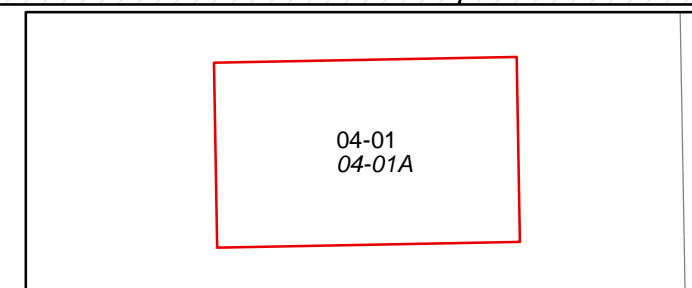

CLAY DISTRICT
Map: 01A

Date, Aerial Photography: 2010
Date, Map: 1/15/2019
Scale: 1" = 100'