


MORGAN STAR CITY CO

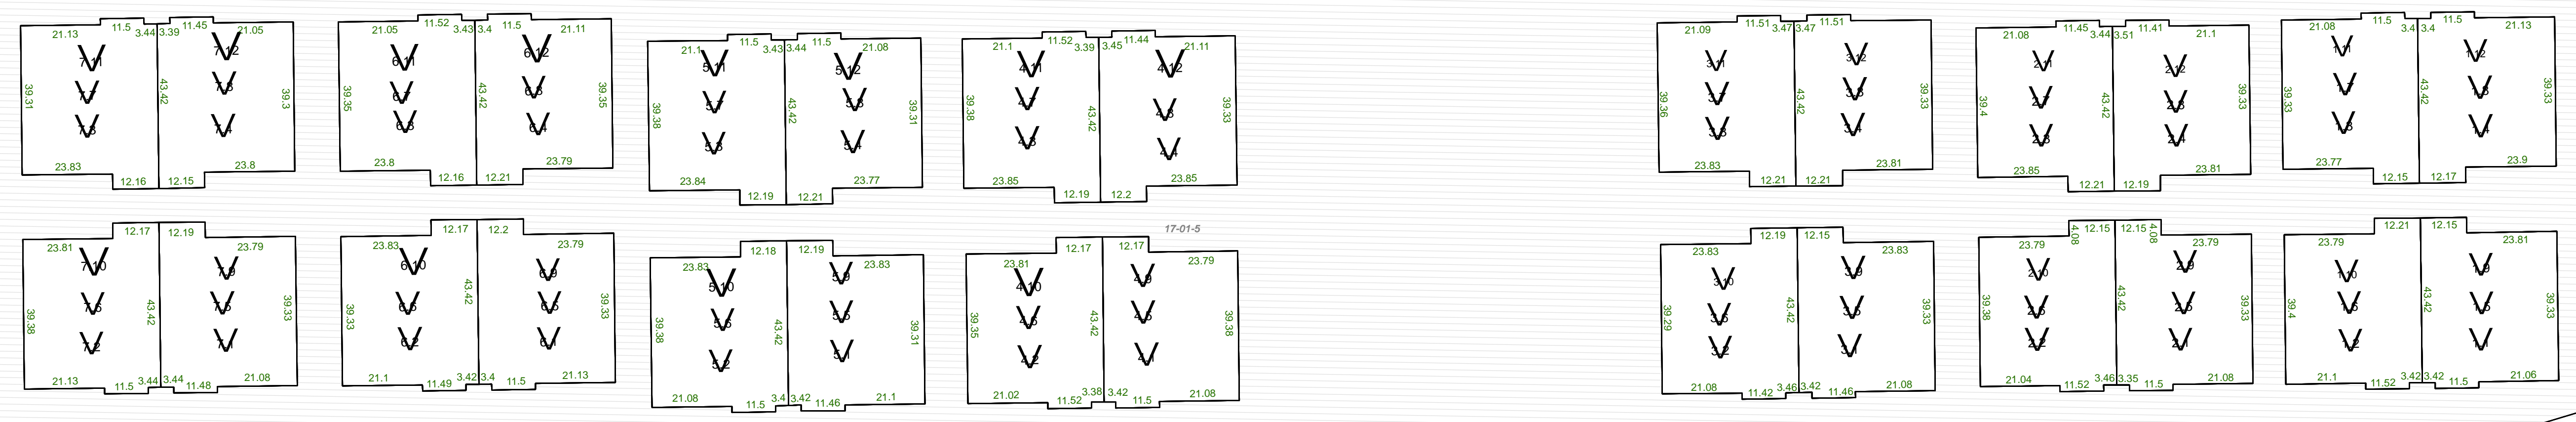

BALTIMORE & OHIO R

PLEASANT HILL FRONTIER AVE

AVE 40


FOR TAX PURPOSES ONLY
Prepared By:
Mark Musick
Monongalia County Assessor

Legend

Property Line	Original Lot Line	(15)
Road Right of Way	Lot Number	
Corporation Line	Parcel Number	
District Line	Water	
County Line	Railroad	

R	1	Revised 6/1/15	9	17
e	2		10	18
v	3		11	19
i	4		12	20
s	5		13	21
i	6		14	22
o	7		15	23
n	8		16	24

STATE OF WEST VIRGINIA
COUNTY OF MONONGALIA
Office of Assessor

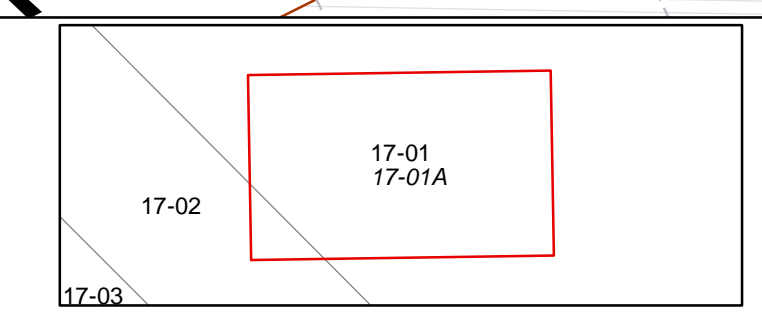

STAR CITY CORP
Map: 01A
Date, Aerial Photography: 2010
Date, Map: 1/16/2019
Scale: 1" = 25'