


03-21-53.2

03-21-59.1

03-28-16

03-28-10

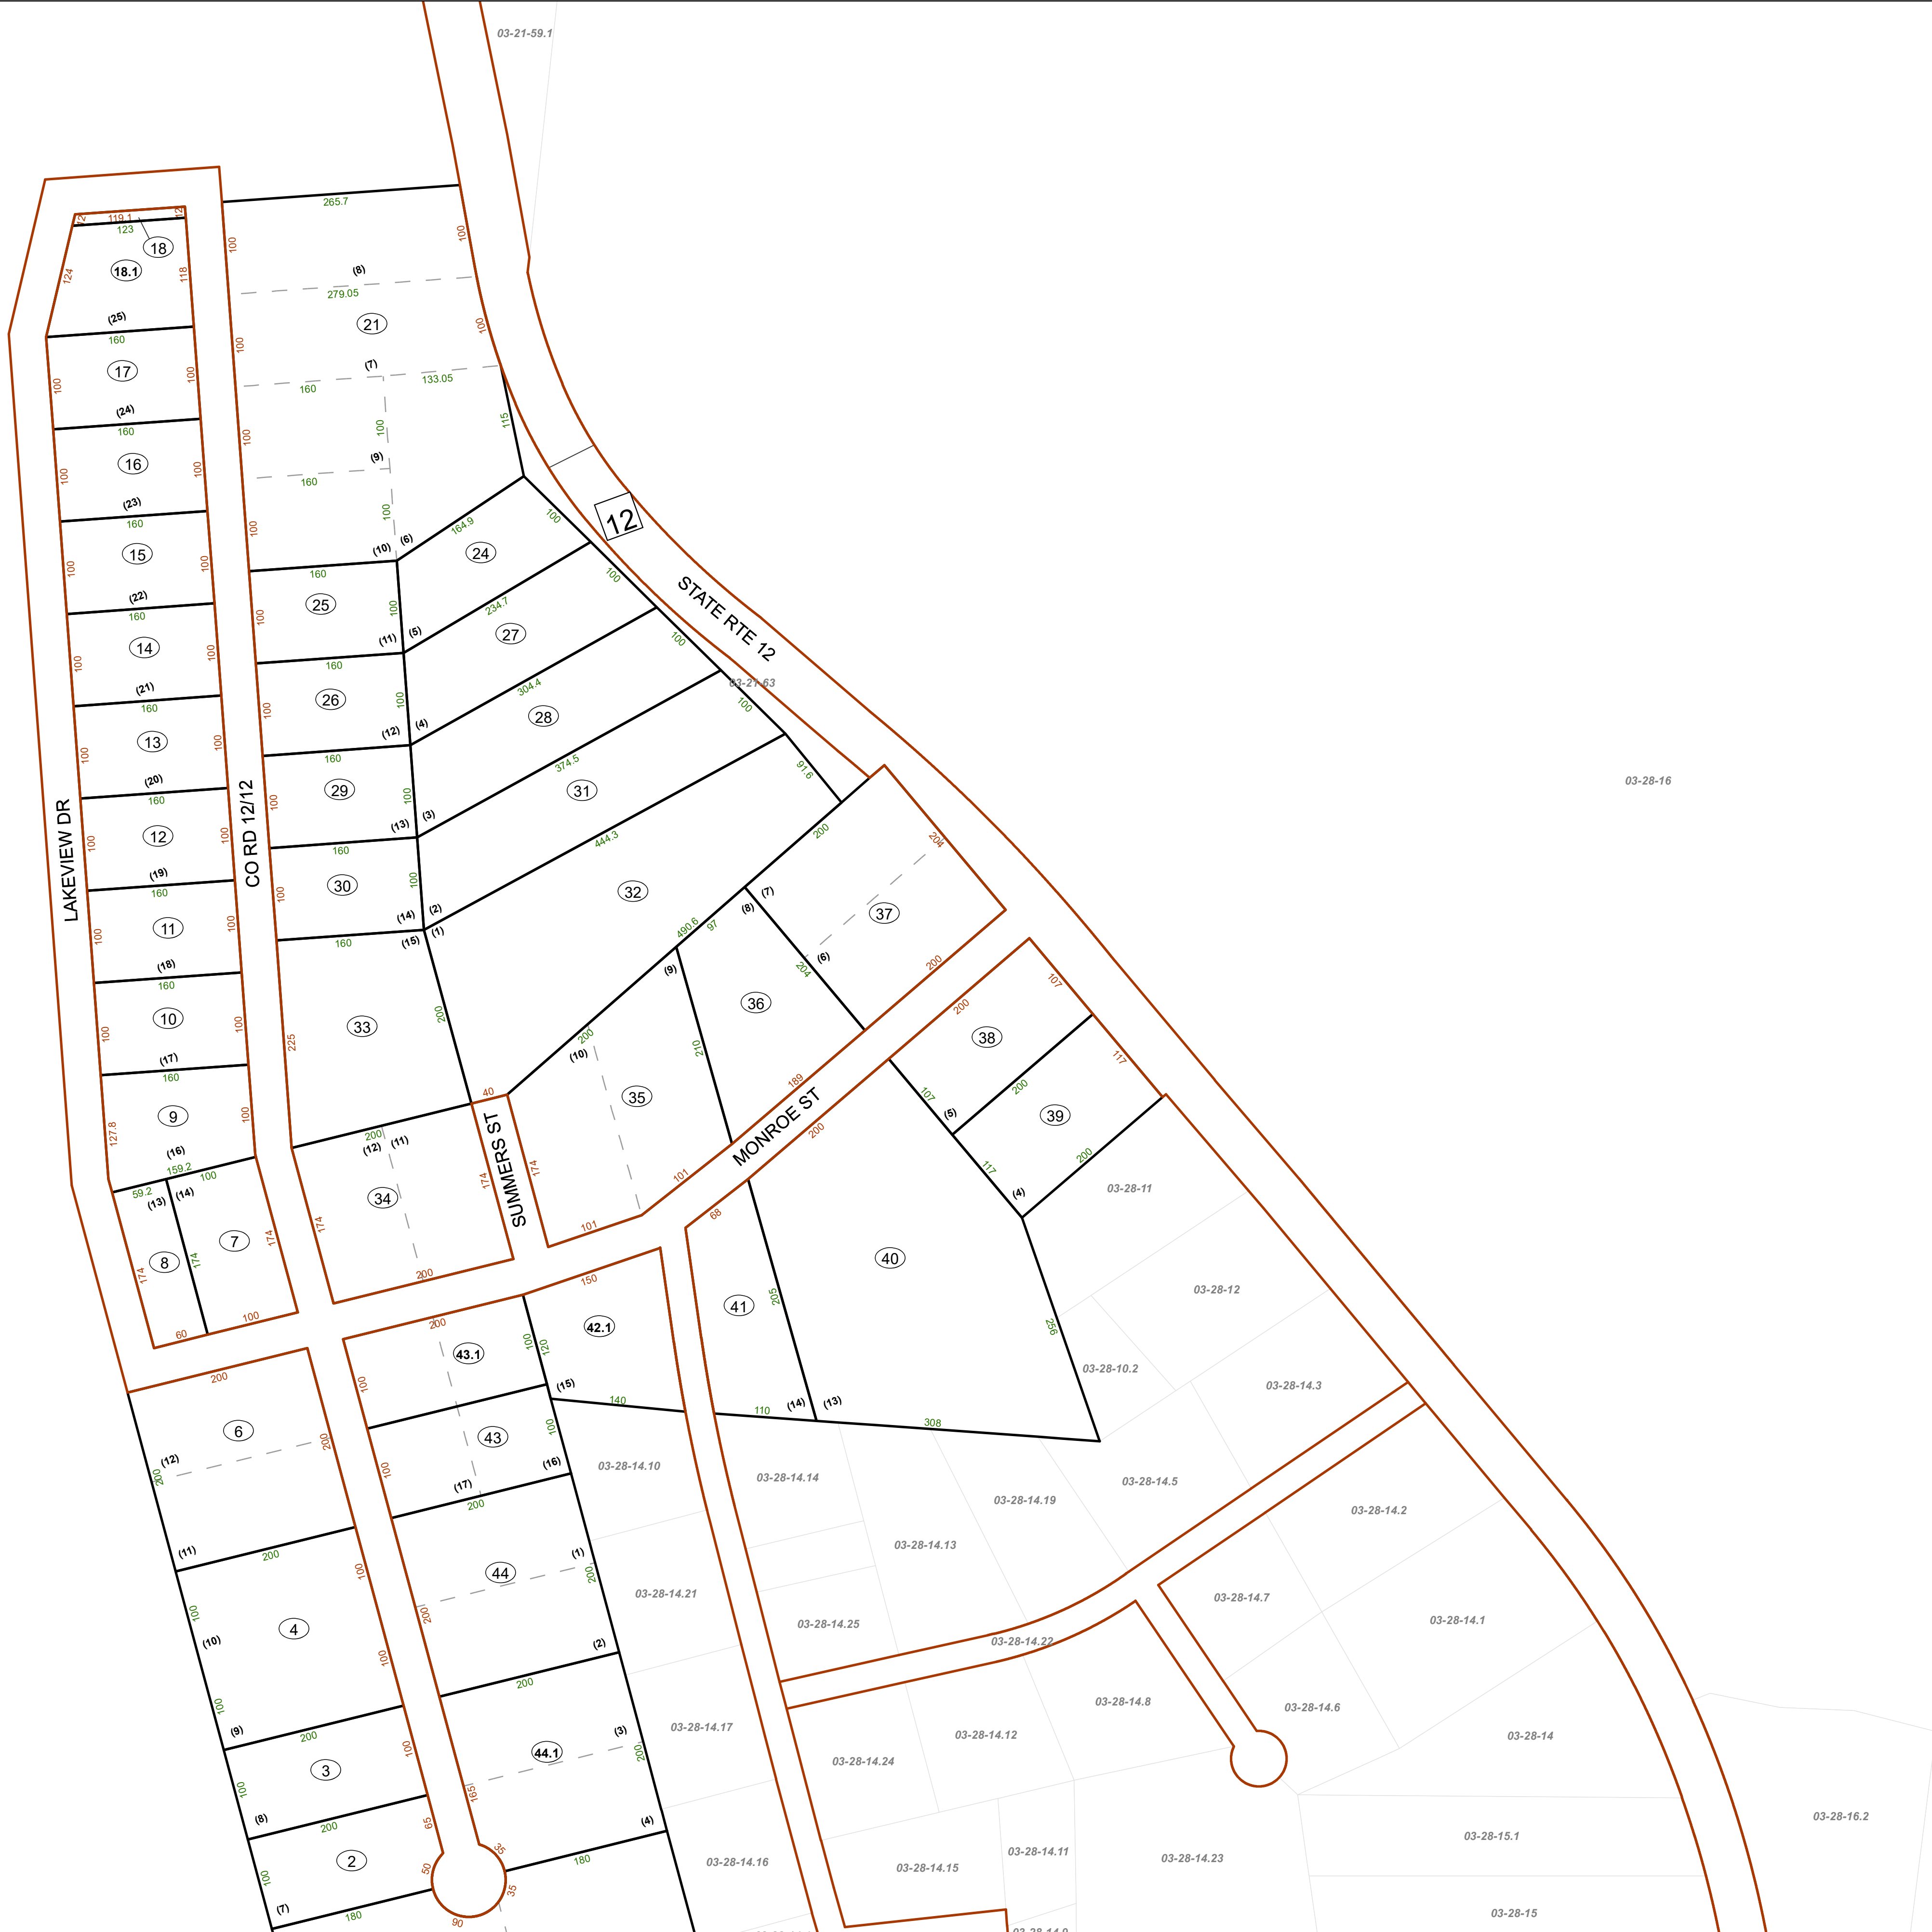

FOR TAX PURPOSES ONLY



Prepared By:
Norb Netzel
Monroe County Assessor

Legend

Property Line	Original Lot Line	Lot Number	(15)
Road Right of Way	Corporation Line	District Line	County Line
Parcel Number	Water	Railroad	

R	1	Revised 3/1/15	9	17
e	2	Revised 3/1/16	10	18
v	3	Revised 12/30/2016	11	19
i	4	Revised 09/27/2017	12	20
s	5	Revised 01/25/2018	13	21
t	6	Revised 01/25/2019	14	22
n	7		15	23
e	8		16	24

STATE OF WEST VIRGINIA
COUNTY OF MONROE
Office of Assessor

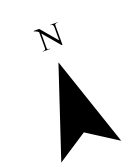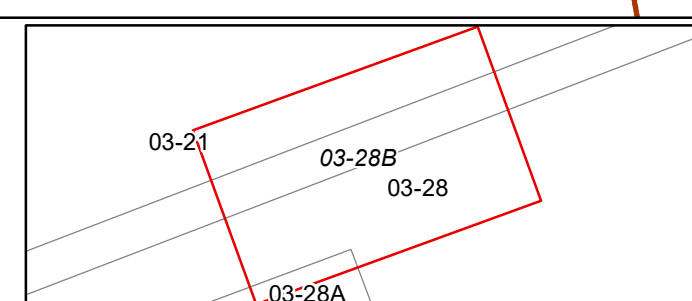

RED SULPHUR
Map: 28B
Date, Aerial Photography: 2003
Date, Map: 1/25/2019
Scale: 1" = 100'