

P/O 3

P/O MAP 79 - 5
GREENBANK DISTRICT
68 ac.

GREENBANK DISTRICT
CASS CORPORATION

GREENBANK DISTRICT
CASS CORPORATION


GREENBANK DISTRICT
CASS CORPORATION

CASS DISTRICT
GREENBANK CORPORATION

1.0
5.2 AC. CAL.

3.0
96.22 AC CAL

2.0

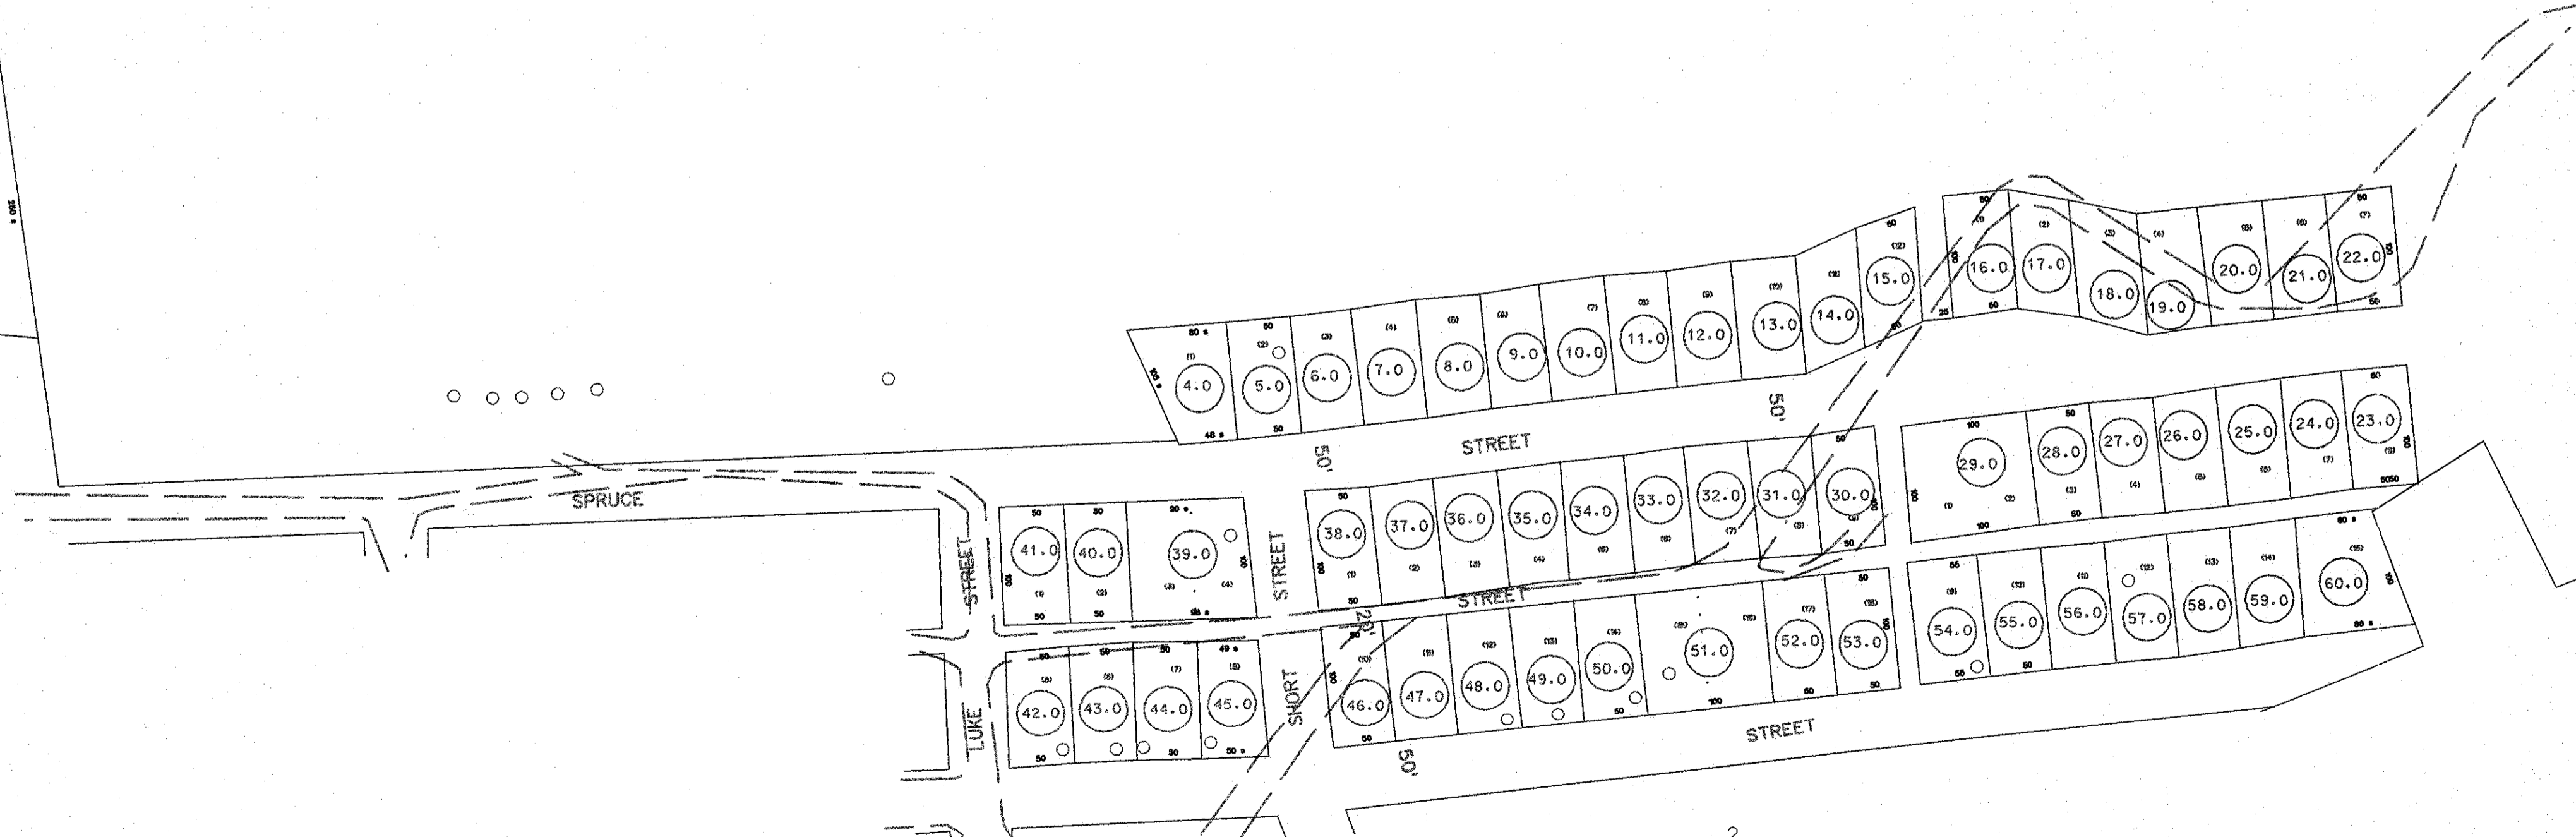

2

For Tax Purposes Only

Prepared by
American Air Surveys, Inc
Pittsburgh, Pa.

LEGEND

Property line	---	Original lot line	---
Edge of pavement or roadway	---	Deed lot number	(15)
Corporation line	---	Parcel or index number	(29)
District line	---	Improvement	o
County line	---	Railroad	+


REVISIONS

1	8/31/96
2	
3	
4	
5	
6	
7	
8	

RESTRICTION

All tax maps created under the provisions of reappraisal legislation are the property of the State of West Virginia and the reproduction, copying, distribution or sale of such tax maps or any copies thereof without the written permission of the State Tax Commissioner is prohibited by law.

KEY MAP

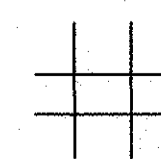

COUNTY OF POCAHONTAS

Office of Assessor
Marlinton, W. Va.

CASS DISTRICT

District: 1 Map No. 1

Date, Aerial Photography:
Photo No:

Date, Map: Aug. 6, 1964
Scale: 1"=100'

File: \Users\jg\cassdist.dwg, Aug - 31, 1988 10:56:34