


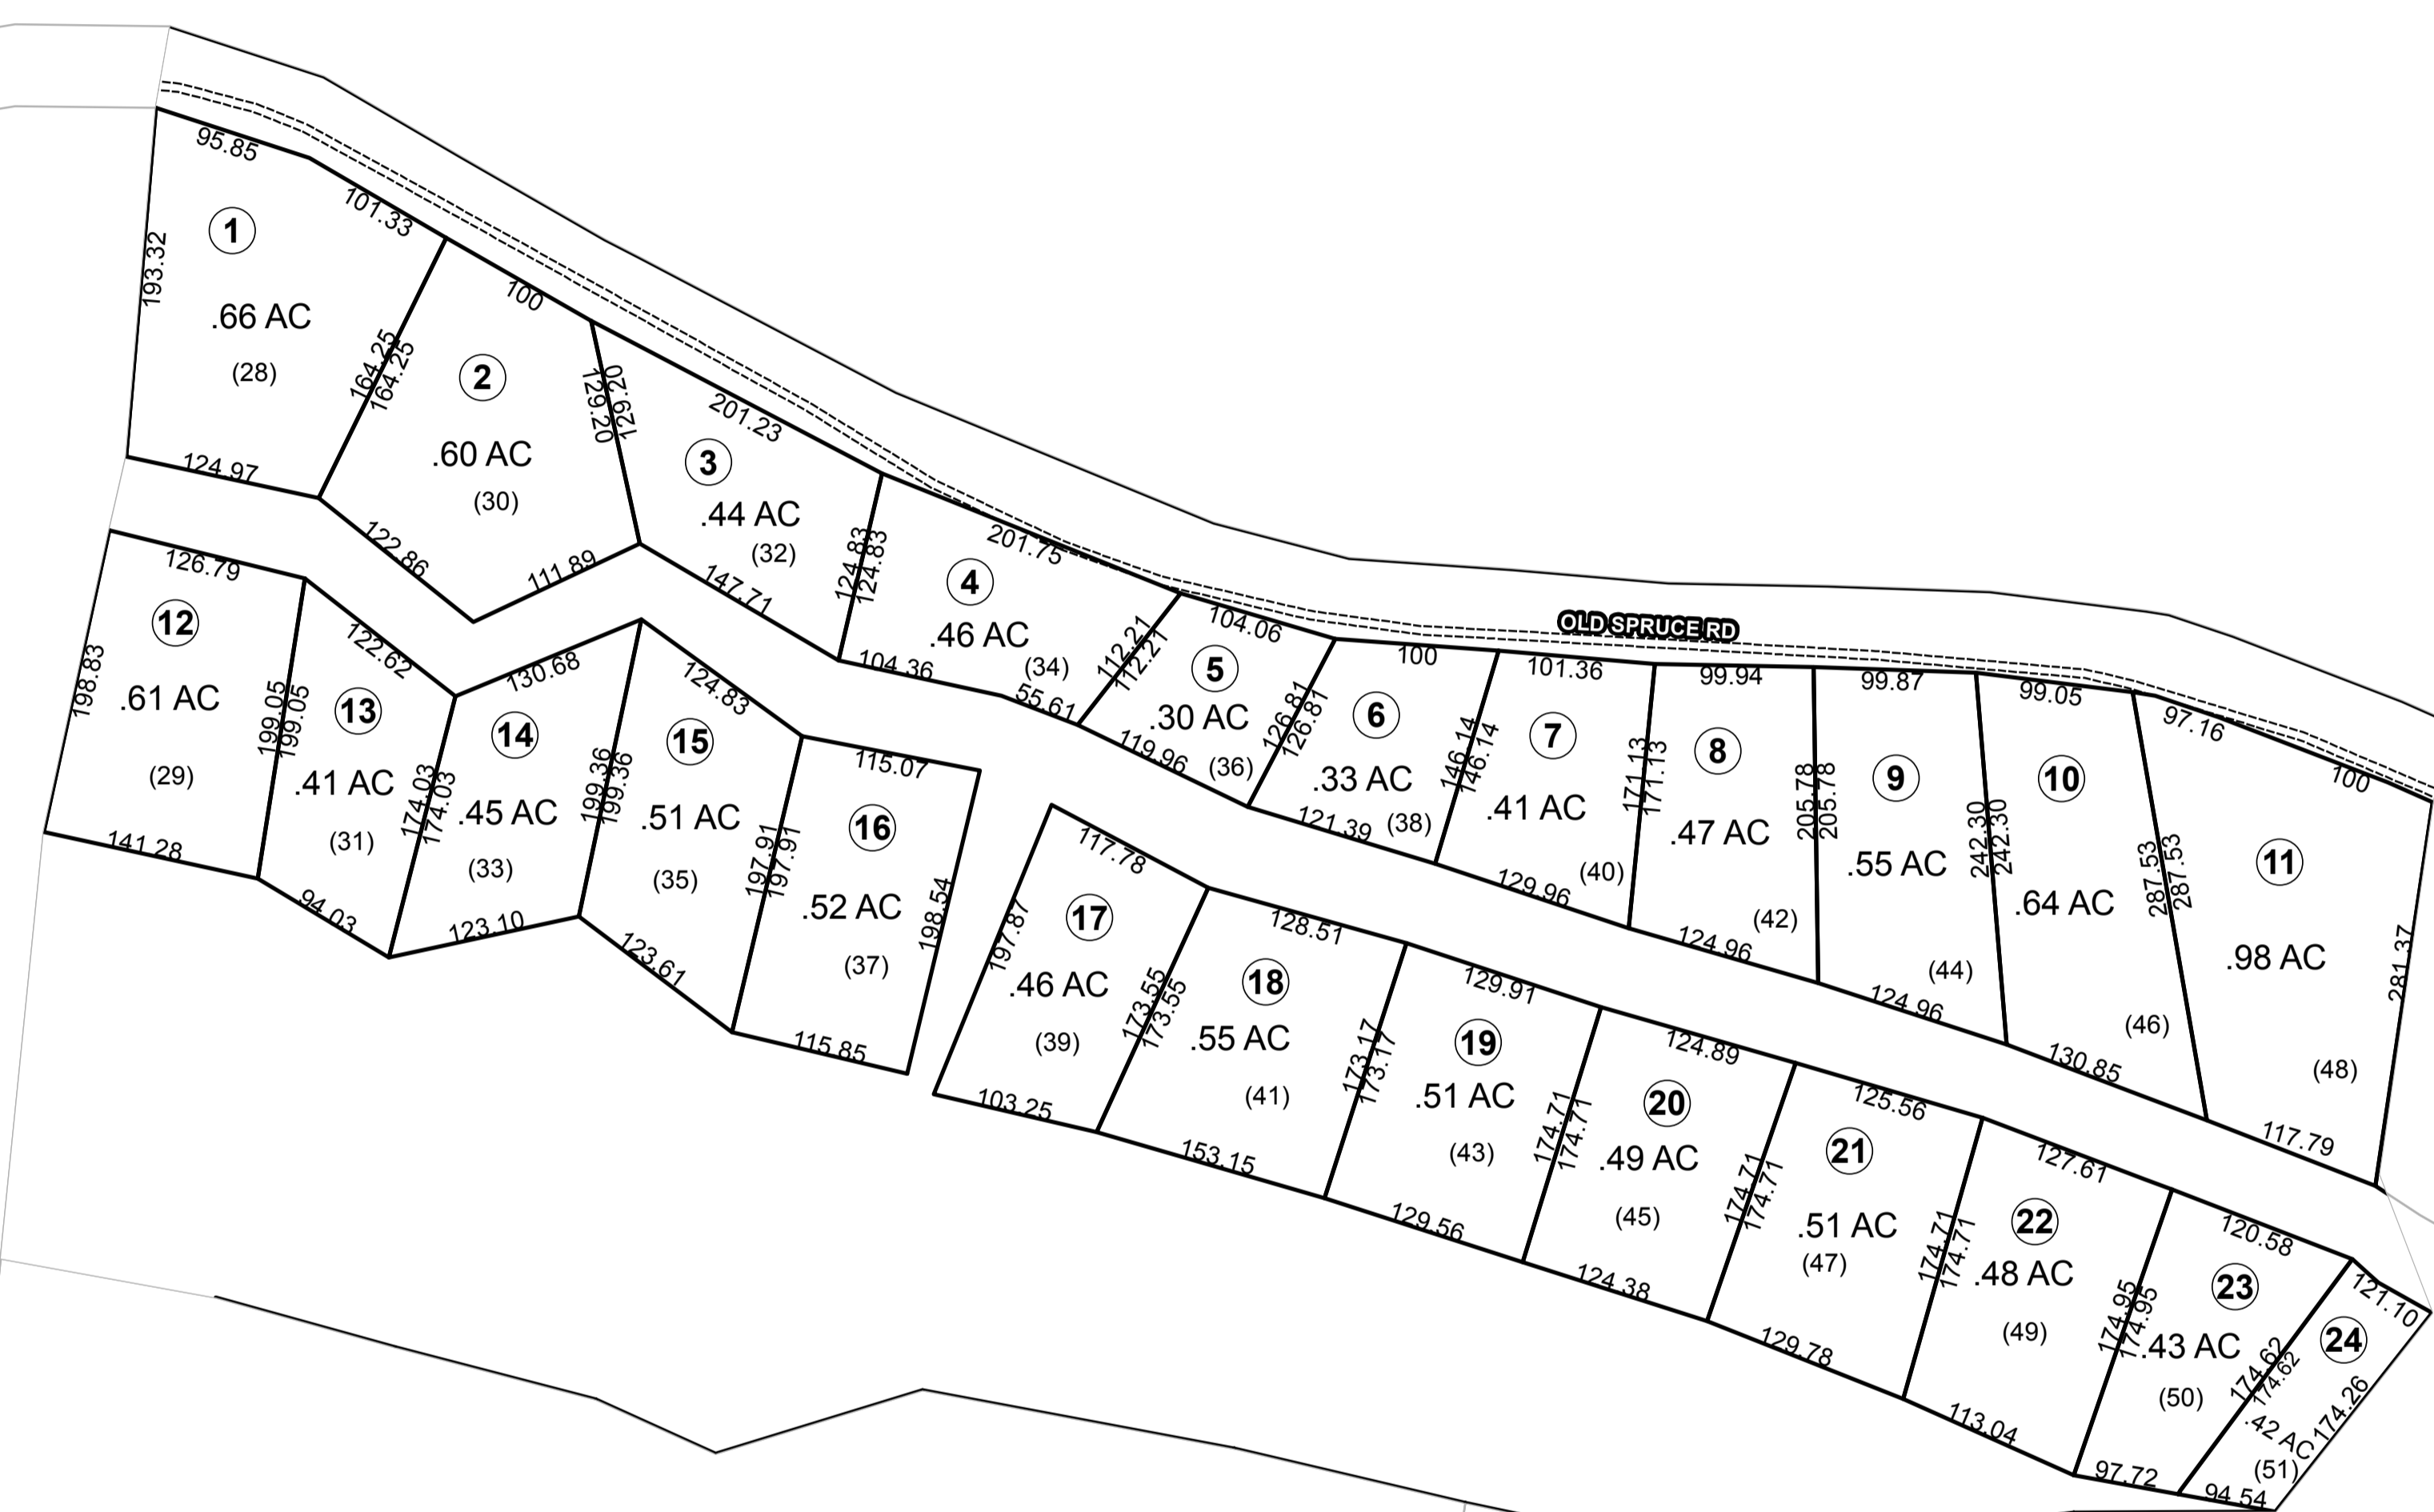

61

62A

62E



62B

62C

62D

**For Tax Purposes Only**

Prepared by  
**POCAHONTAS COUNTY ASSESSOR**  
 MARLINTON, WV

**Legend**

PARCEL BOUNDARY	—————
CORPORATION BOUNDARY	- - - - -
DISTRICT BOUNDARY	- · - · -
COUNTY BOUNDARY	- - - - -
RIGHT OF WAY	=====

ORIGINAL LOT LINE	- - - - -
PARCEL NUMBER	⑮
DEED LOT NUMBER	(15)
MATCH LINE	- · - · -
IMPROVEMENT	○
RAILROAD	+ + + + +


**Revisions**

1	Oct. 15, 2007
2	May 10, 2009
3	Jan. 20, 2010
4	May 16, 2011
5	June 1, 2012
6	
7	

**RESTRICTION**

All tax maps created under the provisions of reappraisal legislation are the property of the Pocahontas County Assessor's Office and the reproduction, copying, distribution or sale of such tax maps without the written permission of the State Tax Commissioner or the Assessor of Pocahontas County is prohibited by law.

**KEY MAP**

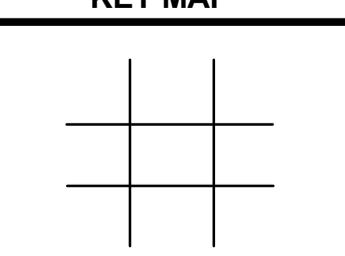

**COUNTY OF POCAHONTAS**

OFFICE OF ASSESSOR  
 Marlinton, W. Va.

**04 Greenbank**

District **04** Map No. **62F**  
 Date, Aerial Photography: Date, Map:  
 Photo No: Scale: 1" = 100'