


71C

71A

71

72

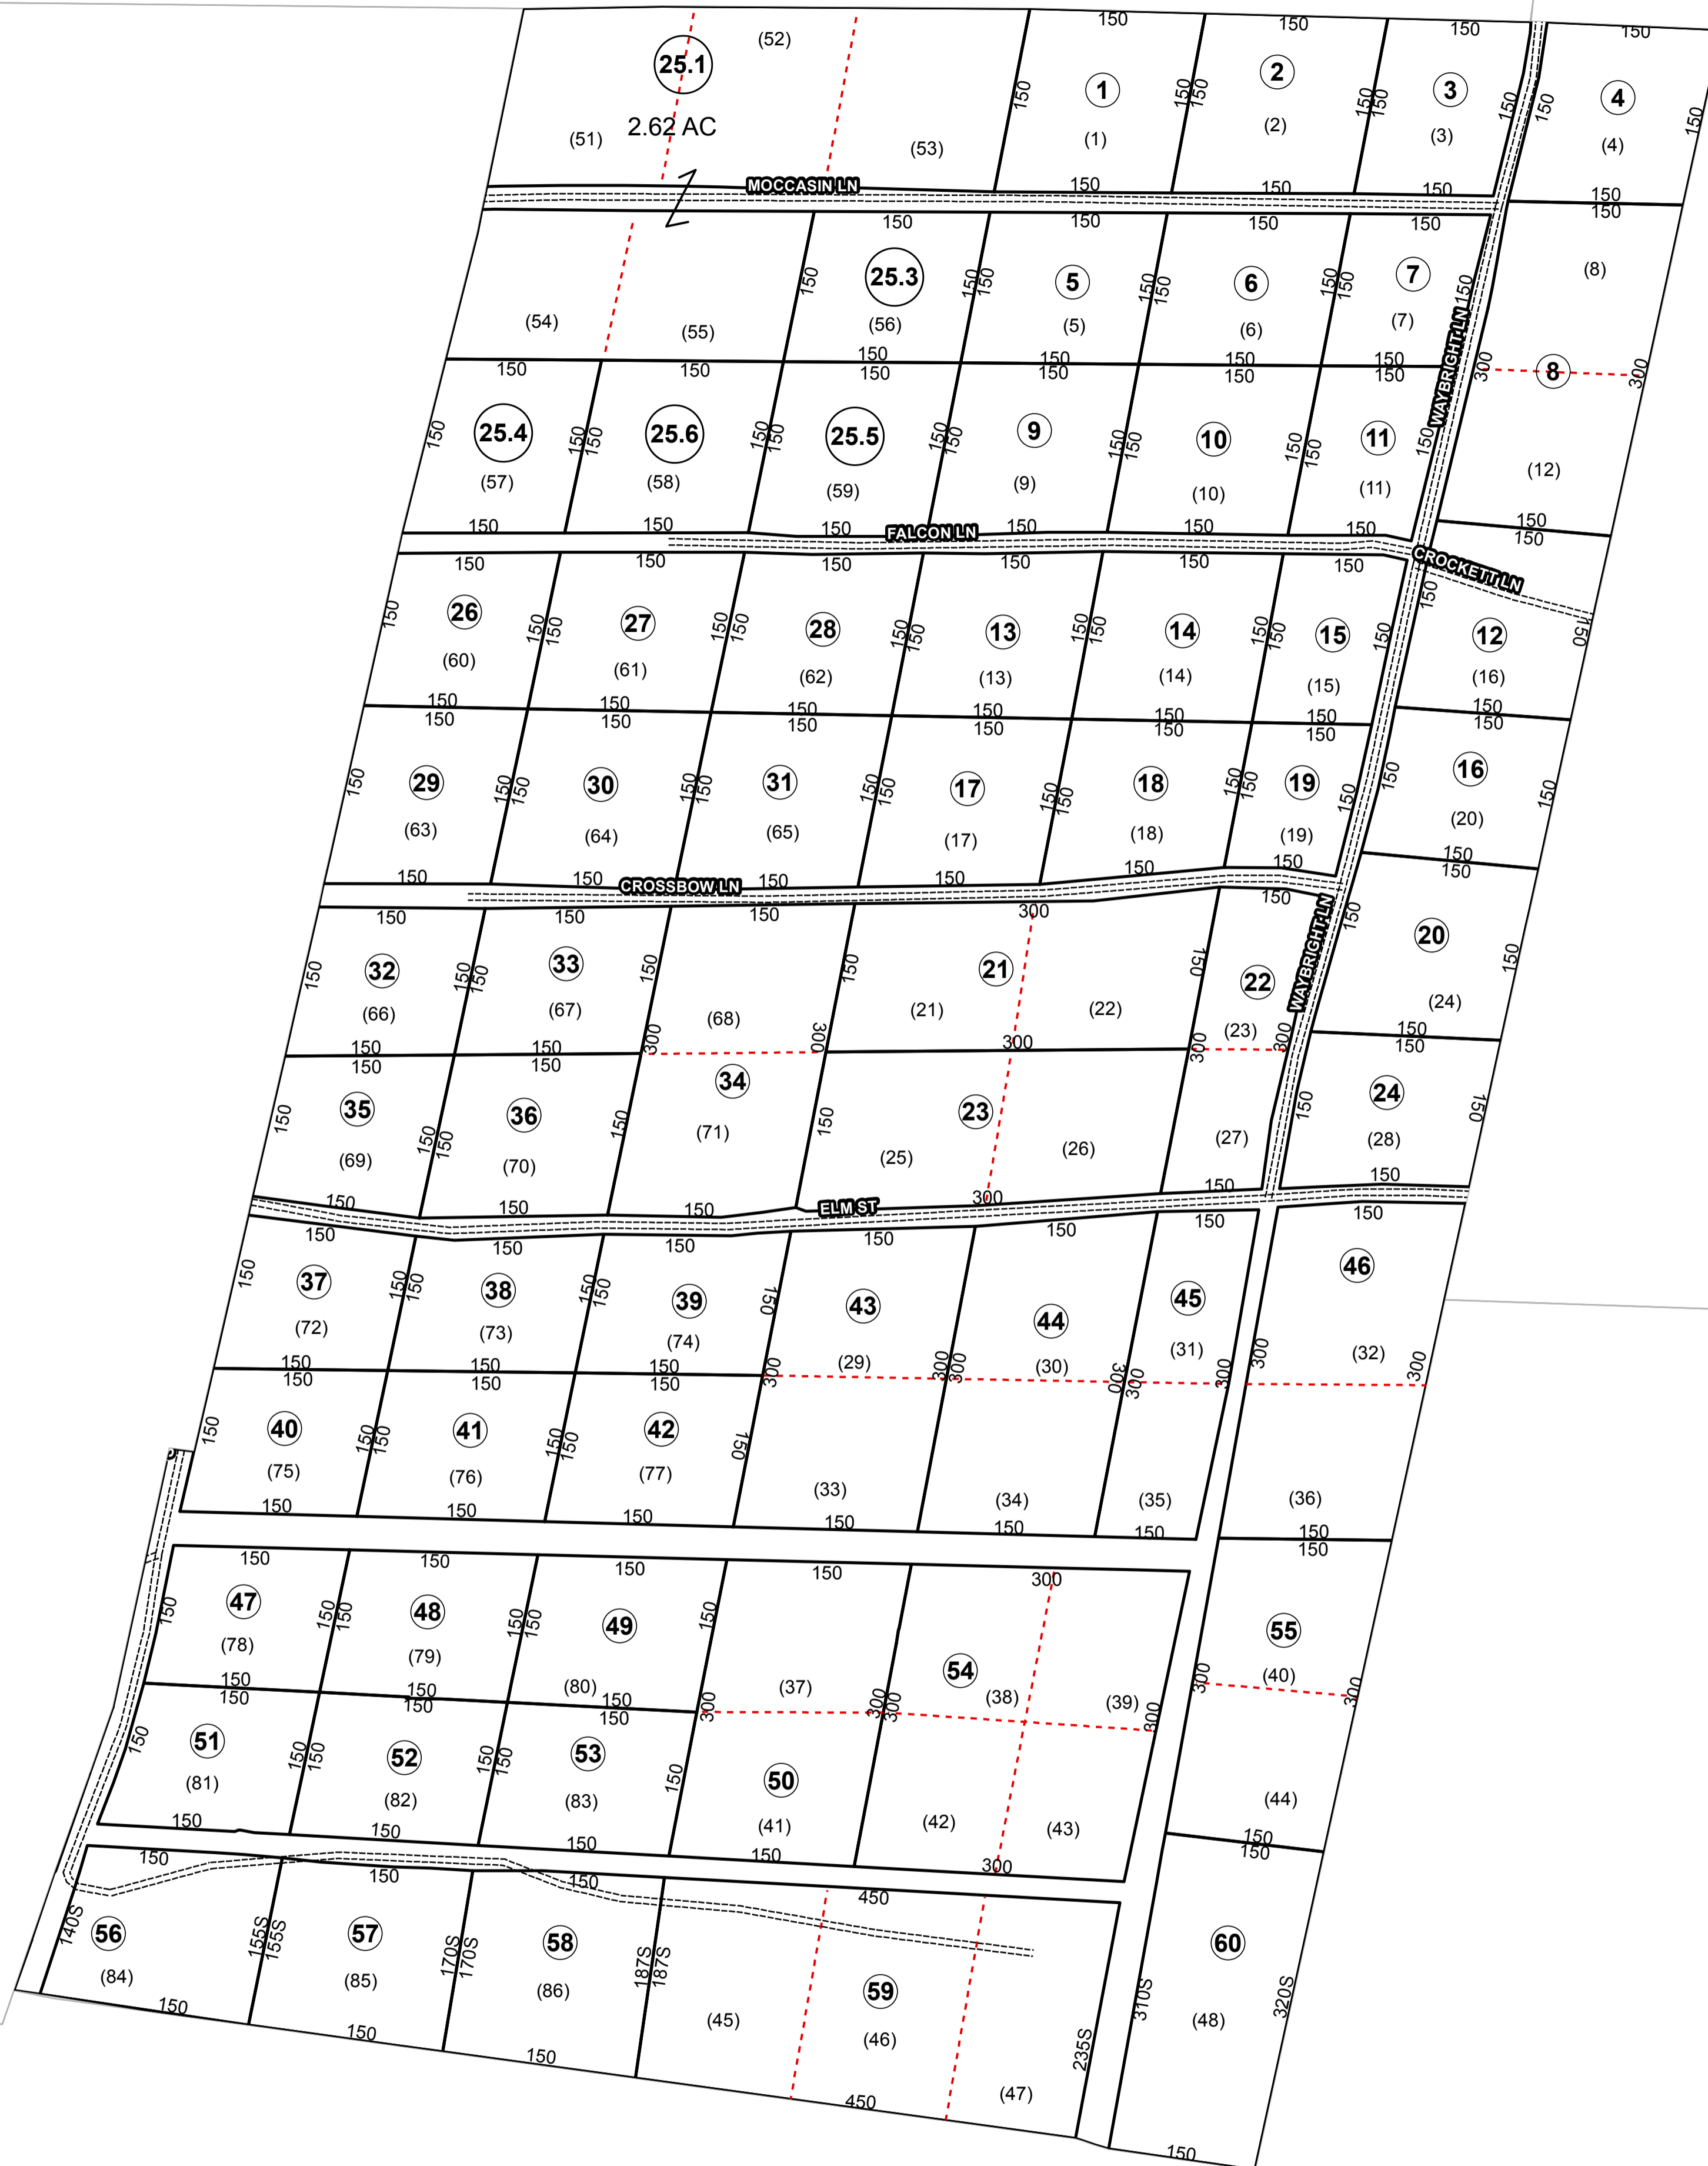

For Tax Purposes Only

Prepared by
POCAHONTAS COUNTY ASSESSOR
MARLINTON, WV

Legend

PARCEL BOUNDARY	———
CORPORATION BOUNDARY	-----
DISTRICT BOUNDARY	- - - - -
COUNTY BOUNDARY
RIGHT OF WAY	=====

ORIGINAL LOT LINE	- - - - -
PARCEL NUMBER	(18)
DEED LOT NUMBER	(15)
MATCH LINE	- - - - -
IMPROVEMENT	○
RAILROAD	—+—+—


Revisions

1	Oct. 15, 2007
2	May 10, 2009
3	Jan. 20, 2010
4	May 16, 2011
5	June 1, 2012
6	
7	

RESTRICTION

All tax maps created under the provisions of reappraisal legislation are the property of the Pocahontas County Assessor's Office and the reproduction, copying, distribution or sale of such tax maps without the written permission of the State Tax Commissioner or the Assessor of Pocahontas County is prohibited by law.

KEY MAP

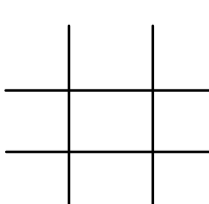

COUNTY OF POCAHONTAS

OFFICE OF ASSESSOR
Marlinton, W. Va.

04 Greenbank

District 04

Map No. 71B

Date, Aerial Photography:
Photo No :

Date, Map:
Scale: 1" = 100'