




FOR TAX PURPOSES ONLY
PREPARED BY
SHERRY L. HAYES
PUTNAM COUNTY ASSESSOR
MAPPING / GIS DEPARTMENT

ALL TAX MAPS CREATED UNDER THE PROVISIONS OF REAPPRAISAL LEGISLATION ARE THE PROPERTY OF PUTNAM COUNTY WEST VIRGINIA AND THE REPRODUCTION, COPYING, DISTRIBUTION OR SALE OF SUCH TAX MAPS OR ANY COPIES THEREOF WITHOUT THE WRITTEN PERMISSION OF THE PUTNAM COUNTY ASSESSOR IS PROHIBITED BY LAW.

Legend		Revisions	
—	Road ROW	- - -	Lot Lines
—	Parcel Boundary	- - -	Road Easement
—	Rail ROW	- - -	Parcel-Easement
—	Road-Rail ROW	- - -	Parcel-Road ROW
—	District	- - -	Parcel Hook
○	Parcel Number	○	Utility_Easement
○	001 Routing Number	○	23 Parcel Number
○	(12) Deed Lot Number	○	

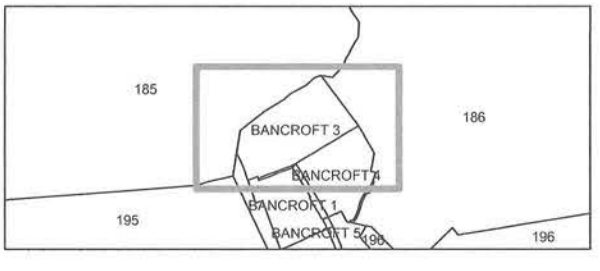

PUTNAM COUNTY
STATE OF WEST VIRGINIA
OFFICE OF ASSESSOR

District **BANCROFT TOWN**
Sheet No.: **BANCROFT 3**
Date, Aerial Photography: 2010
Scale: 1" = 100'