




FOR TAX PURPOSES ONLY
 PREPARED BY
SHERRY L. HAYES
 PUTNAM COUNTY ASSESSOR
 MAPPING / GIS DEPARTMENT

ALL TAX MAPS CREATED UNDER THE PROVISIONS OF REAPPRAISAL LEGISLATION ARE THE PROPERTY OF PUTNAM COUNTY WEST VIRGINIA AND THE REPRODUCTION, COPYING, DISTRIBUTION OR SALE OF SUCH TAX MAPS OR ANY COPIES THEREOF WITHOUT THE WRITTEN PERMISSION OF THE PUTNAM COUNTY ASSESSOR IS PROHIBITED BY LAW.

Legend		Utility_Easement	
	Road ROW		23 Parcel Number
	Parcel Boundary		001 Routing Number
	Rail ROW		(12) Deed Lot Number
	Road-Rail ROW		
	District		
	Lot Lines		
	Road Easement		
	Parcel-Easement		
	Parcel-Road ROW		
	Parcel Hook		

Revisions	

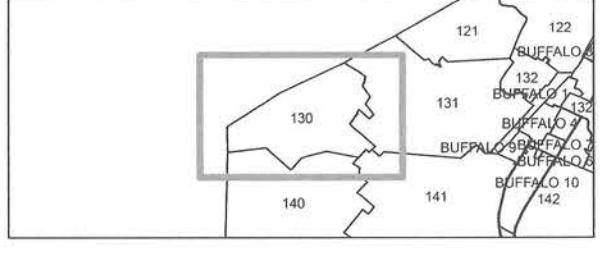

PUTNAM COUNTY
 STATE OF WEST VIRGINIA
 OFFICE OF ASSESSOR

District **BUFFALO**
 Sheet No.: **130**
 Date, Aerial Photography: **2010**
 Scale: **1" = 400'**