


PREPARED BY
 THE MAPPING / GIS STAFF OF:
SHERRY L. HAYES
PUTNAM COUNTY ASSESSOR
 3389 WINFIELD ROAD
 WINFIELD, WV 25213
 PHONE: (304) 586-0206
 FAX: (304) 586-0226
 Date: 1/2/2019

FOR TAX PURPOSES ONLY
 ALL TAX MAPS CREATED UNDER THE PROVISIONS OF REAPPRAISAL LEGISLATION ARE THE PROPERTY OF PUTNAM COUNTY WEST VIRGINIA AND THE REPRODUCTION, COPYING, DISTRIBUTION OR SALE OF SUCH TAX MAPS OR ANY COPIES THEREOF WITHOUT THE WRITTEN PERMISSION OF THE PUTNAM COUNTY ASSESSOR IS PROHIBITED BY LAW.

| LEGEND | |
|--------|-------------------|
| | Road ROW |
| | Parcel Boundary |
| | Road-Rail ROW |
| | District |
| | Rivers/Lakes |
| | Parcel Hook |
| | Lot line/Easement |
| | Parcel-Road ROW |
| | MapBooks |
| | Utility_Easement |
| | Parcel Number |
| | Routing Number |
| | Deed Lot Number |

| Revisions | |
|-----------|---|
| 1. | 1/03/2019 UPDATE SUPPLIED TO STATE (JSH) |
| 2. | 11/06/2013 UPDATE SUPPLIED TO STATE (PAW) |
| 3. | 1/14/2015 UPDATE SUPPLIED TO STATE (BAS) |
| 4. | 1/7/2016 UPDATE SUPPLIED TO STATE (BAS) |
| 5. | 1/7/2017 UPDATE SUPPLIED TO STATE (BAS) |
| 6. | 2/14/2017 |
| 7. | 1/8/18 UPDATE SUPPLIED TO STATE (JSH) |

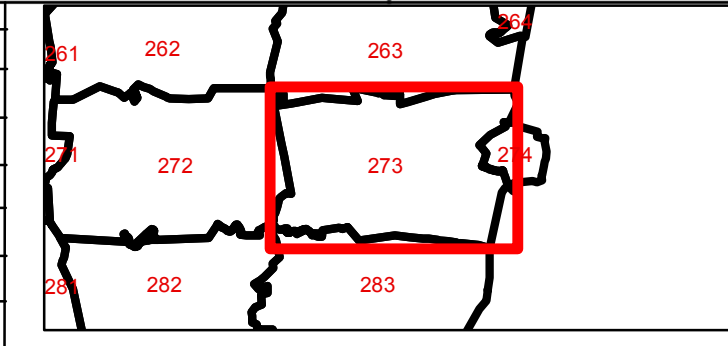

PUTNAM COUNTY
 STATE OF WEST VIRGINIA
 OFFICE OF ASSESSOR

Sheet No.: **273**
 District: **CURRY**
 Date, Aerial Photography: **2010**
 Scale: **1" = 400'**