


**FOR TAX PURPOSES ONLY
PREPARED BY**
SHERRY L. HAYES
PUTNAM COUNTY ASSESSOR
MAPPING / GIS DEPARTMENT

ALL TAX MAPS CREATED UNDER THE PROVISIONS OF REAPPRAISAL LEGISLATION ARE THE PROPERTY OF PUTNAM COUNTY WEST VIRGINIA AND THE REPRODUCTION, COPYING, DISTRIBUTION OR SALE OF SUCH TAX MAPS OR ANY COPIES THEREOF WITHOUT THE WRITTEN PERMISSION OF THE PUTNAM COUNTY ASSESSOR IS PROHIBITED BY LAW.

Legend		
	Road ROW	
	Lot Lines	
	Utility Easement	
	Parcel Boundary	23 Parcel Number
	Road Easement	001 Routing Number
	Parcel-Easement	(12) Deed Lot Number
	Rail ROW	
	Parcel-Road ROW	Parcel Hook
	Road-Rail ROW	
	District	

Revisions	

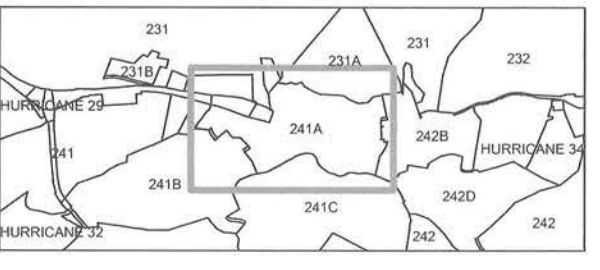

PUTNAM COUNTY
STATE OF WEST VIRGINIA
OFFICE OF ASSESSOR

District **CURRY**
Sheet No.: **241A**
Date, Aerial Photography: 2010
Scale: 1" = 100'